

- NOTE:**
1. This plan is for consultation purposes only.
 2. Bus stop details are shown indicatively.
 3. Confirmation of signalised junction layouts subject to traffic modeling.
 4. Tree locations are shown indicatively.

Trees and greening
 - Location of proposed trees highly indicative
 - Wider opportunities for trees, planting and sustainable drainage along the road to be considered.

- KEY**
- Footway
 - Carriageway
 - Stepped cycle track
 - Bus stop island
 - Shared use path
 - Verge
 - Realigned/ proposed kerb
 - Raised carriageway / cycle track ramp
 - Indicative vehicle path across continuous footways
 - White road marking
 - Driveway accesses with dropped kerb
 - Existing tree
 - Proposed tree
 - Proposed bus shelter
 - Bus stop
 - To be removed

REV	DATE	BY	DESCRIPTION	CHK	APP
P01	24/03/2023	SS	FIRST ISSUE	GH	-

DRAWING STATUS: **S2 - FOR INFORMATION**



CLIENT: London Borough of Richmond

ARCHITECT:

SITE/PROJECT: Hospital Bridge Road

TITLE: Consultation Plan: Northbound & Southbound cycle tracks (Option-2) Sheet 2 of 3


SCALE @ A1	CHECKED	APPROVED
1:250	GH	-

PROJECT NO.	DESIGNED	DRAWN	DATE
70081721	SS	SS	March 23

DRAWING NO.	REV.
70081721-WSP-XX-XX-LP-0100-02	P01

© WSP UK Ltd

File name: \\uk.wsp.com\Central\Drawings\70081721 - Hospital Bridge Road\Concord Study\03 WIP\EN\Engagement\March 2023 drawings_issued on 24 March 2023 11:48:34 AM by Covid_Sigfr

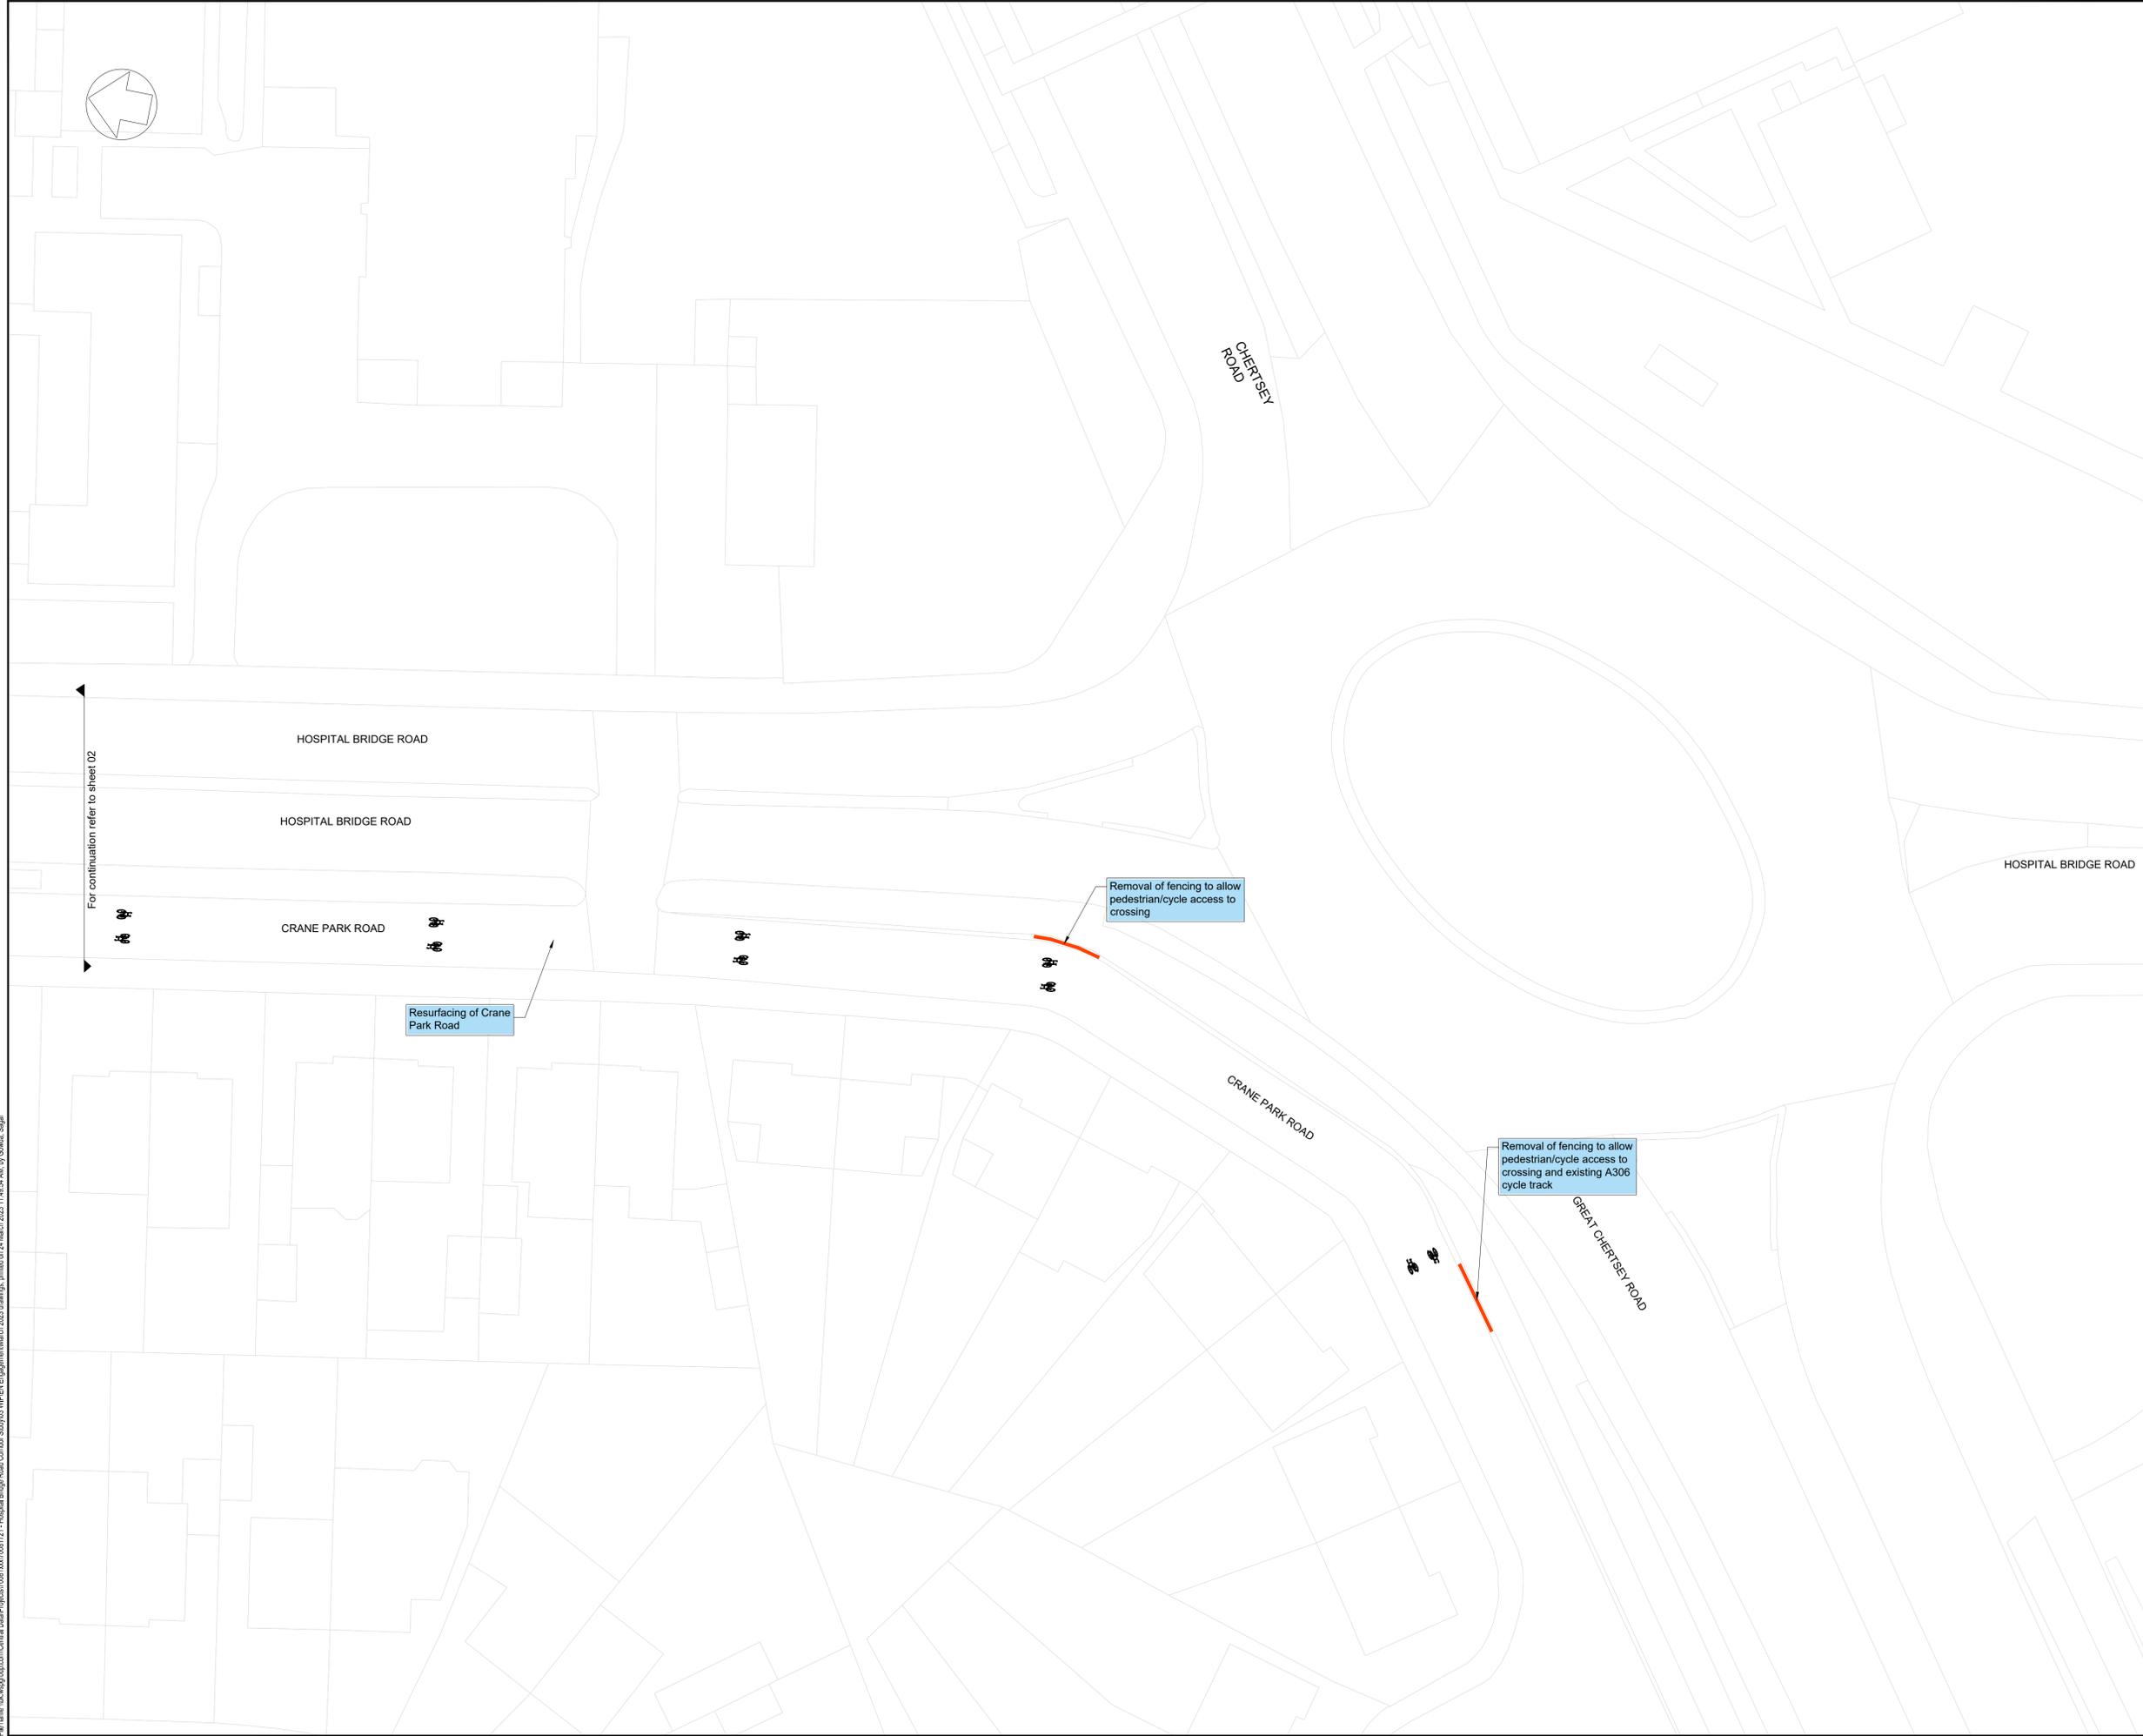

- NOTE:**
1. This plan is for consultation purposes only.
 2. Bus stop details are shown indicatively.
 3. Confirmation of signalised junction layouts subject to traffic modeling.
 4. Tree locations are shown indicatively.

Trees and greening
 - Location of proposed trees highly indicative
 - Wider opportunities for trees, planting and sustainable drainage along the road to be considered.

- KEY**
- Footway
 - Carriageway
 - Stepped cycle track
 - Bus stop island
 - Shared use path
 - Verge
 - Realigned/ proposed kerb
 - Raised carriageway / cycle track ramp
 - Indicative vehicle path across continuous footways
 - White road marking
 - Driveway accesses with dropped kerb
 - Existing tree
 - Proposed tree
 - SHELTER Proposed bus shelter
 - Bus stop
 - To be removed

PO1	24/03/2023	SA	FIRST ISSUE	GH	-
REV	DATE	BY	DESCRIPTION	CHK	APP

DRAWING STATUS: **S2 - FOR INFORMATION**

WSP House, 70 Chancery Lane, London, WC2A 1AF, UK
 T+ 44 (0) 207 314 5000, F+ 44 (0) 207 314 5111
 wsp.com

CLIENT: London Borough of Richmond

ARCHITECT:

SITE/PROJECT: Hospital Bridge Road

TITLE: Consultation Plan: Northbound & Southbound cycle tracks (Option-2)
 Sheet 3 of 3

SCALE @ A1: 1:250	CHECKED: GH	APPROVED: -
PROJECT NO: 70081721	DESIGNED: SS	DRAWN: SS
		DATE: March 23

DRAWING NO: 70081721-WSP-XX-XX-LP-0100-03	REV: P01
---	----------

© WSP UK Ltd

File name: \\uk.wsp.com\Central Data\Projects\70081721 - Hospital Bridge Road_Crossroad Study\03 WIP\EN\Engagement\March 2023 drawings_printed on 24 March 2023 11:48:54 AM by Covid.Sagar