


"This map is reproduced from Ordnance Survey material with the permission of the Controller of Her Majesty's Stationery Office © Crown copyright. Unauthorised reproduction infringes Crown copyright and may lead to prosecution or civil proceedings 100019441 [2019]."

PROPOSED POSITION OF BIKEHANGER WITHIN EXISTING MARKED PARKING BAY

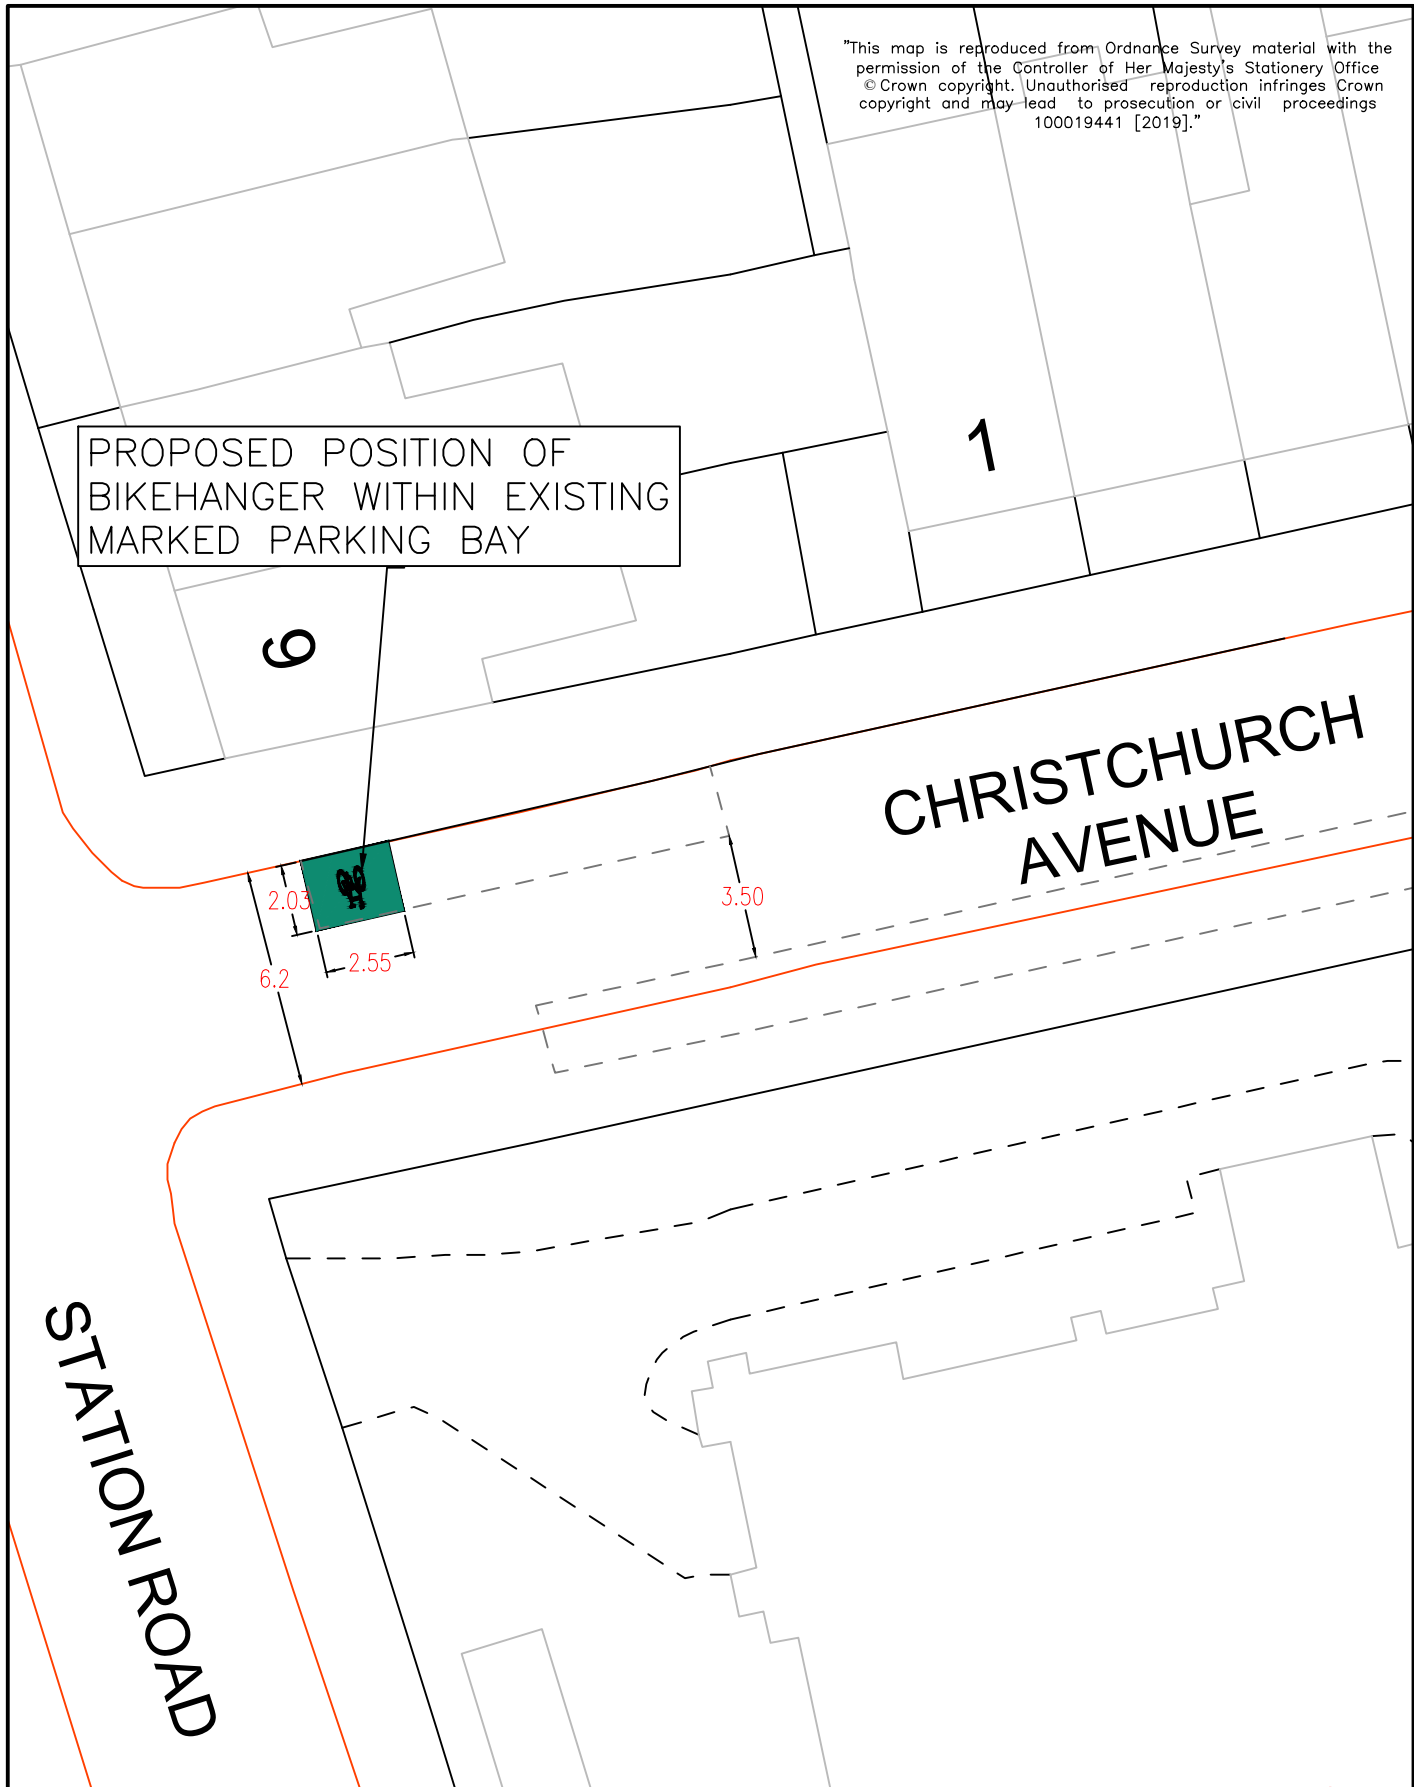

CLIENT	LONDON BOROUGH OF RICHMOND UPON THAMES		
PROJECT	BIKEHANGER INSTALLATION		
DRAWING TITLE	CHRISTCHURCH AVENUE, TEDDINGTON TW11		
ISSUING OFFICE	TWICKENHAM	DRAWING NUMBER	2379-CS-GL-033
TELEPHONE	08456 122 660	REVISION	-

Draft	<input checked="" type="checkbox"/>
Issue	<input type="checkbox"/>
Scale (at A4 size)	NTS

REVISION	HH 20/10/20	HH 20/10/20	???	???
	DRAWN BY & DATE	DESIGNED BY & DATE	CHECKED BY & DATE	APPROVED BY & DATE

**UNCONTROLLED**