


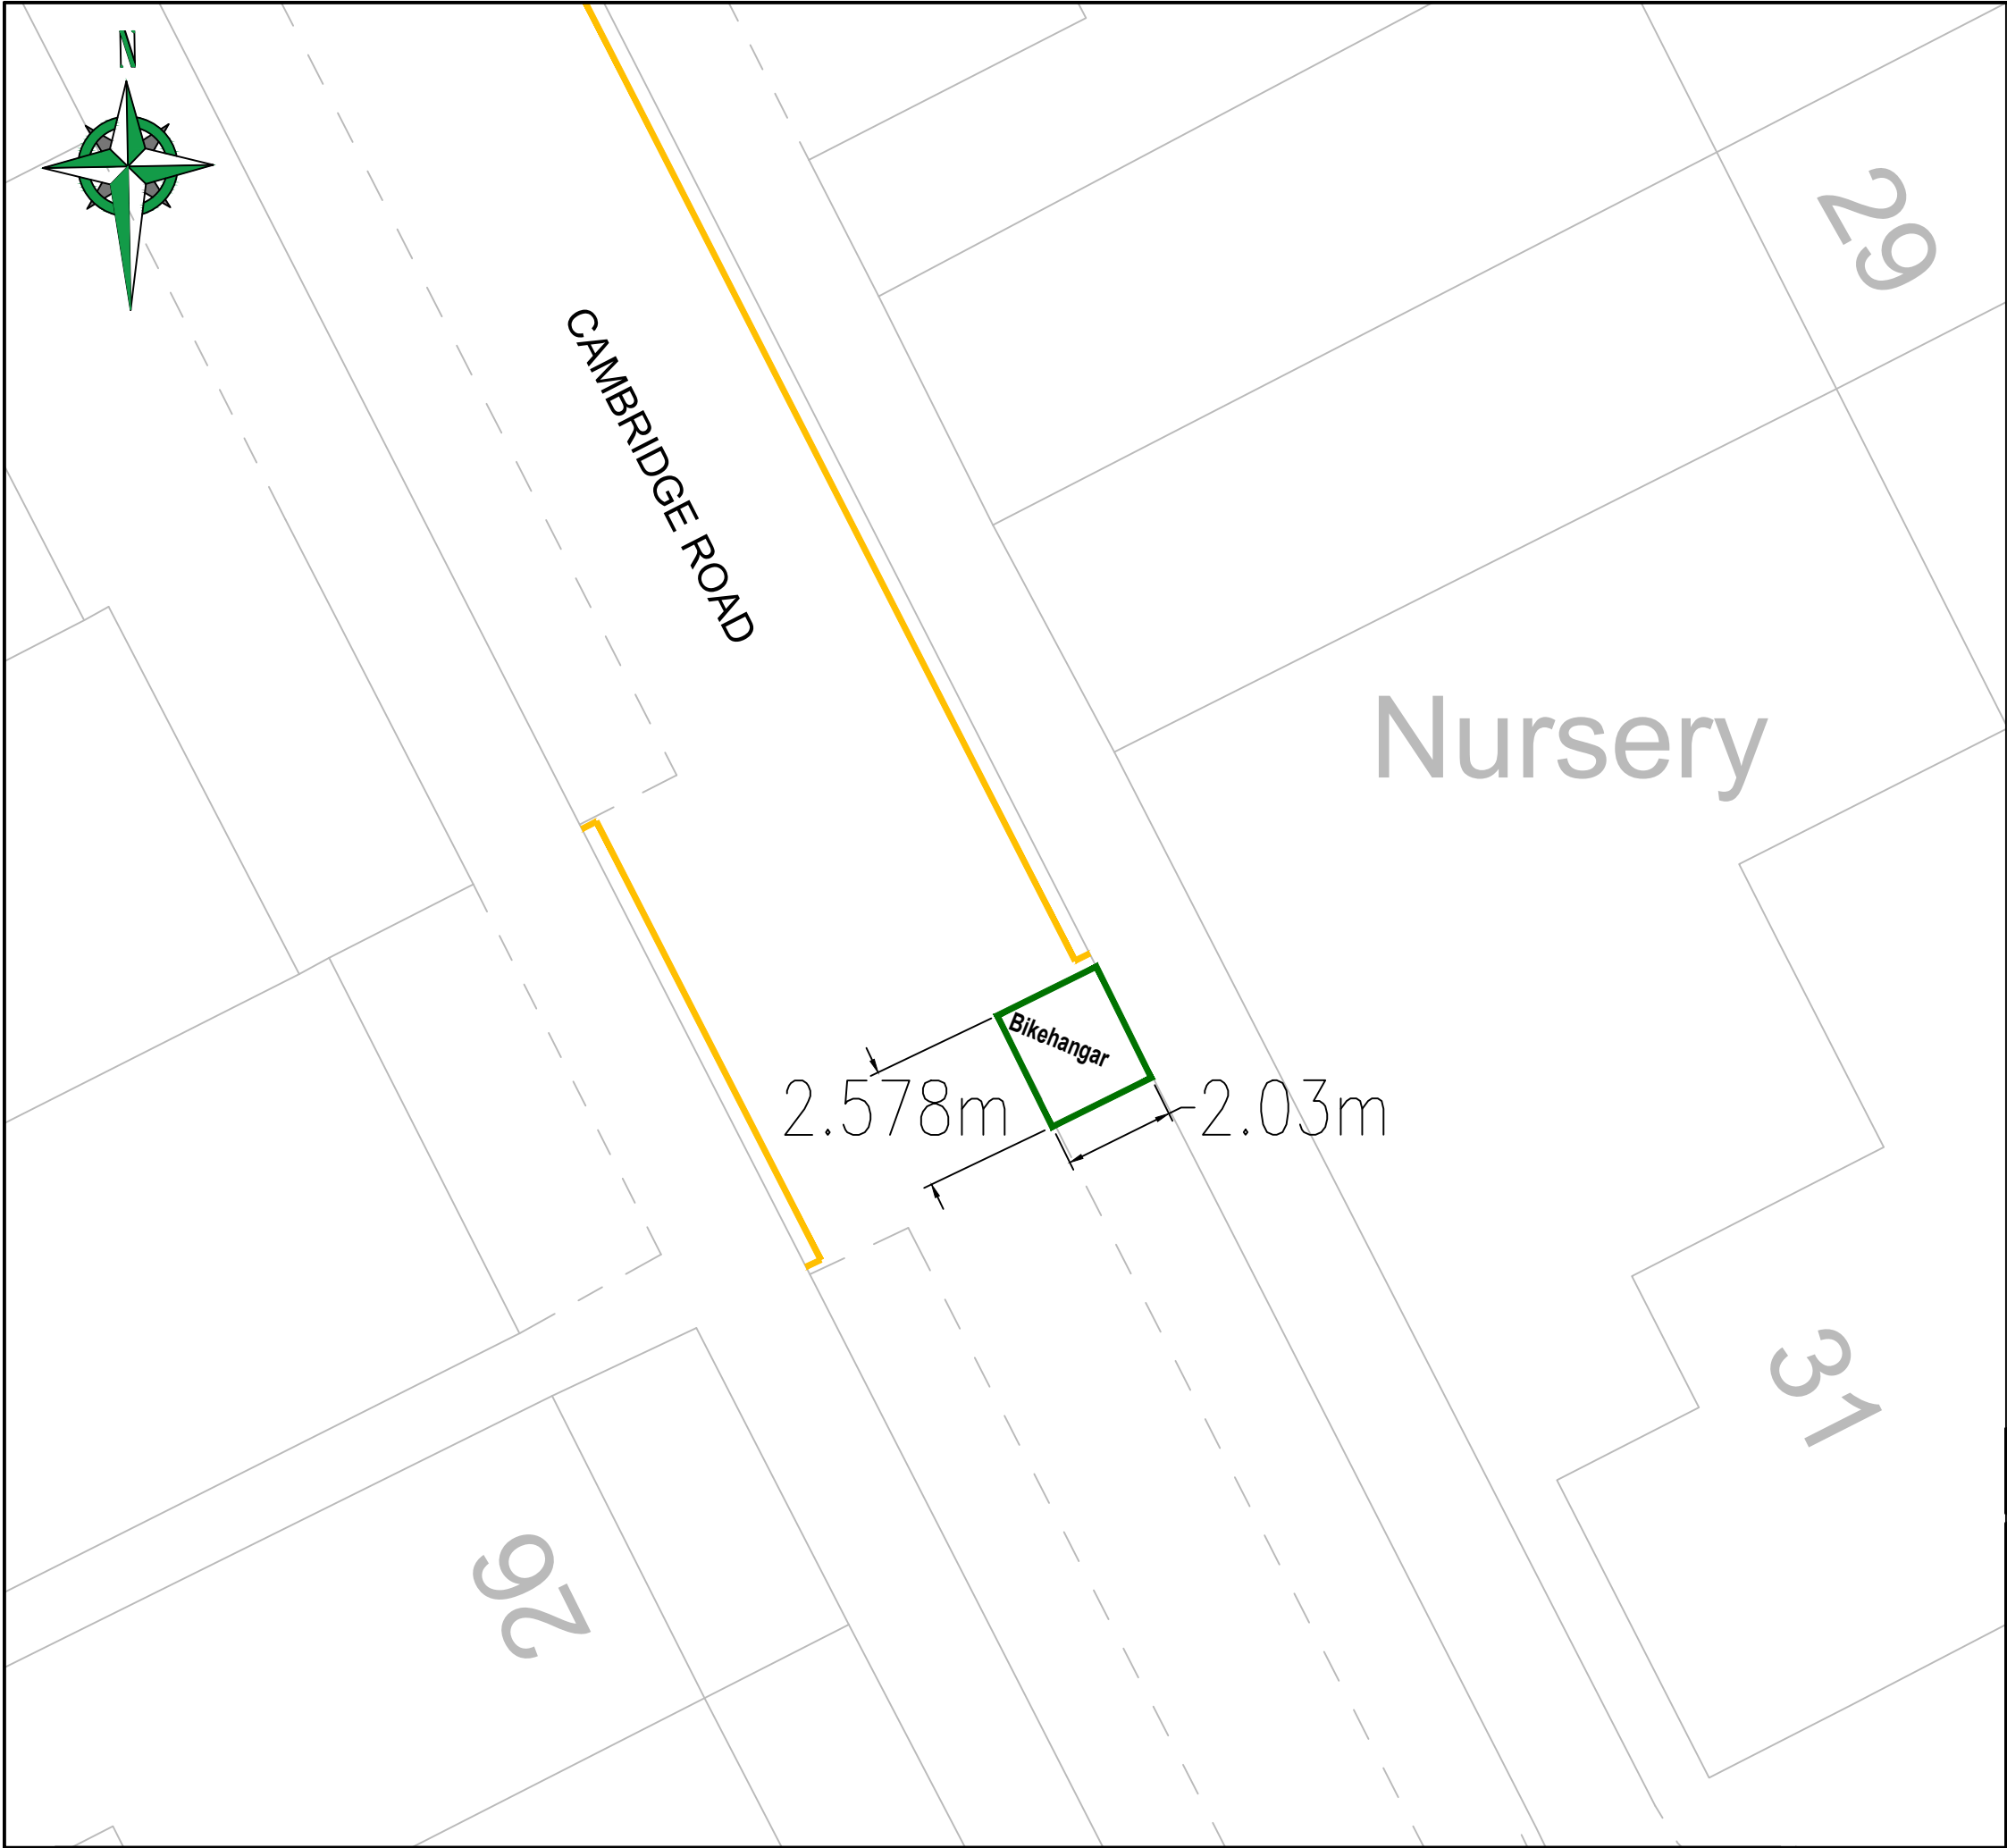

NOTES:

BIKE HANGAR TO BE INSTALLED ON THE EAST SIDE OF CAMBRIDGE ROAD JUNCTION WITH CLEVEDON ROAD. OUTSIDE NURSEY AT NORTH END OF PARKING BAY

HANGAR TO OPEN ONTO FOOTWAY

"This map is reproduced from Ordnance Survey material with the permission of the Controller of His Majesty's Stationery Office © Crown copyright. Unauthorised reproduction infringes Crown copyright and may lead to prosecution or civil proceedings 100019441 [2025]."

-	-	EAD 14.04.25	EAD 14.04.25	MT ???	???
REVISION	AMENDMENT	DRAWN BY AND DATE	DESIGNED BY AND DATE	CHECKED BY AND DATE	APPROVED BY AND DATE

 LONDON BOROUGH OF RICHMOND UPON THAMES		DRAFT	☒	SCALE (AT A3 SIZE) NTS
		ISSUE	☒	
CLIENT	LONDON BOROUGH OF RICHMOND UPON THAMES			
PROJECT	BIKEHANGAR CONSULTATION			
DRAWING TITLE	CAMBRIDGE ROAD BIKEHANGAR —			
ISSUING OFFICE	TWICKENHAM	DRAWING NUMBER		REVISION
TELEPHONE	020 88911411	—		—