


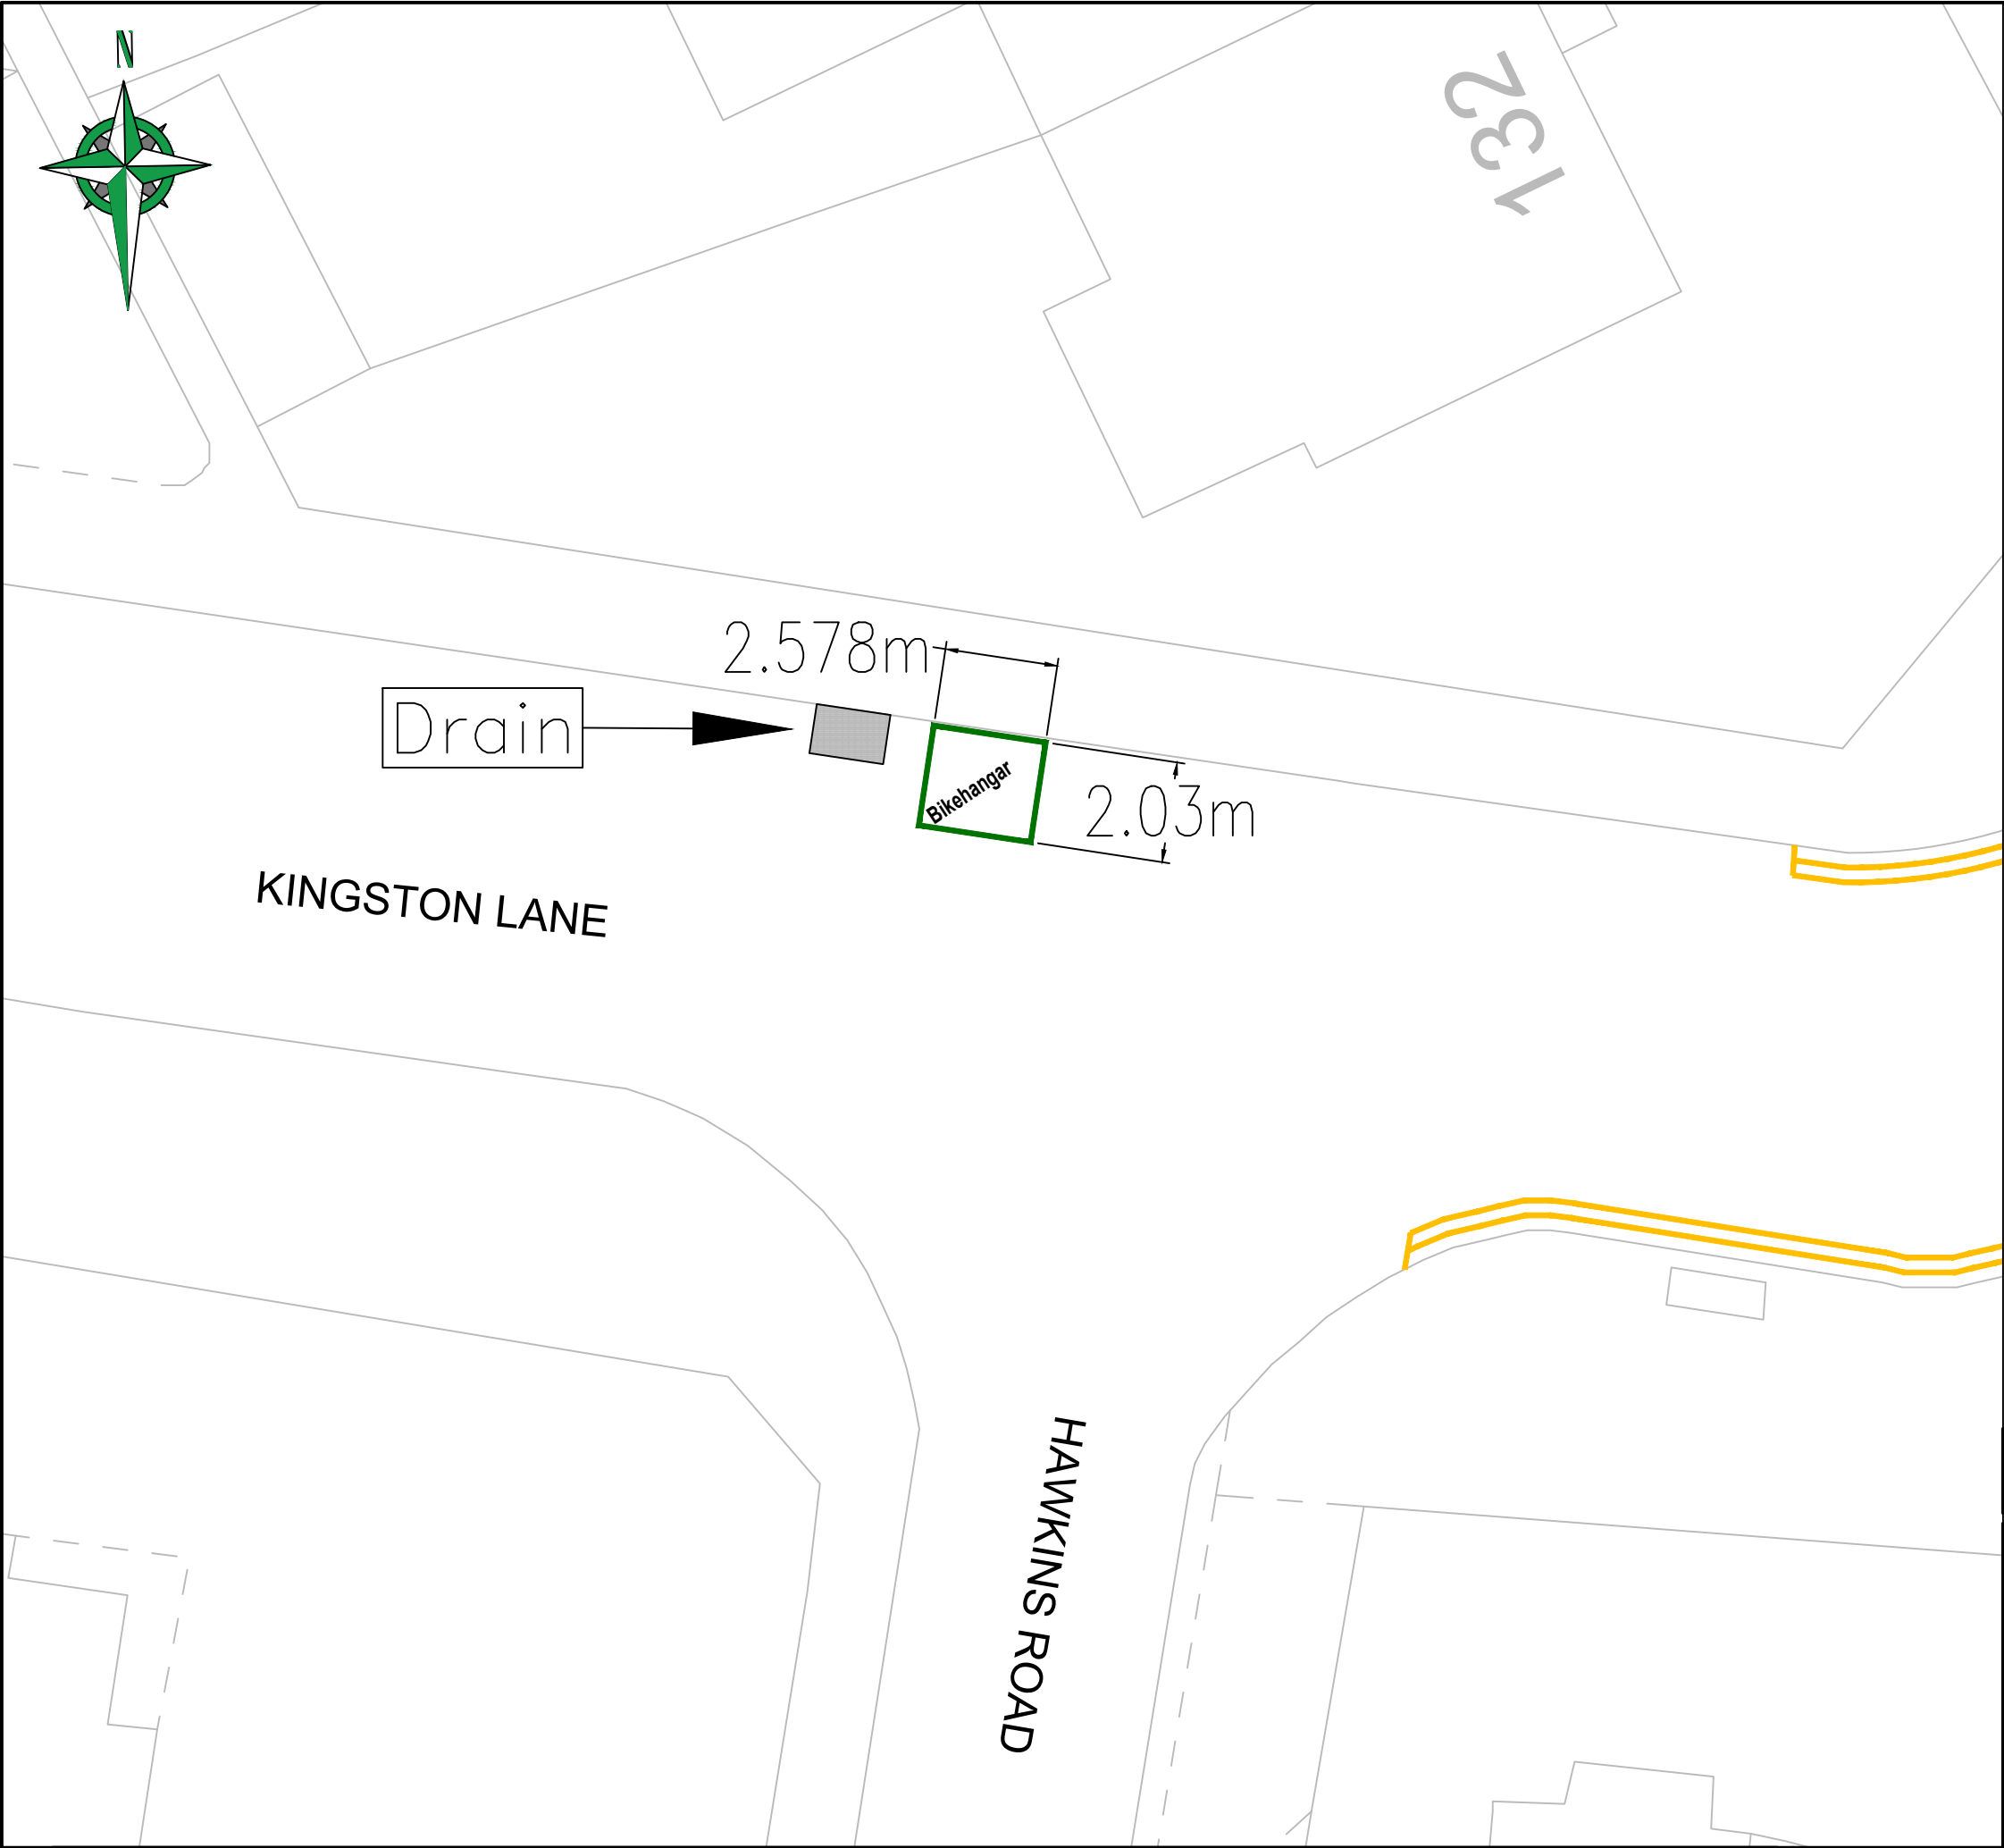

NOTES:

BIKE HANGAR TO BE INSTALLED ON THE NORTH SIDE OF KINGSTON LANE OPPOSITE JUNCTION WITH HAWKINS ROAD AVOIDING DRAIN

HANGAR TO OPEN ONTO FOOTWAY

"This map is reproduced from Ordnance Survey material with the permission of the Controller of Her Majesty's Stationery Office © Crown copyright. Unauthorised reproduction infringes Crown copyright and may lead to prosecution or civil proceedings 100019441 [2025]."

-	-	EAD 07.04.25	EAD 07.04.25	???? ????	???? ????
REVISION	AMENDMENT	DRAWN BY AND DATE	DESIGNED BY AND DATE	CHECKED BY AND DATE	APPROVED BY AND DATE

	LONDON BOROUGH OF RICHMOND UPON THAMES	DRAFT	✓	SCALE (AT A3 SIZE) NTS
		ISSUE	✓	
CLIENT	LONDON BOROUGH OF RICHMOND UPON THAMES			
PROJECT	BIKEHANGAR CONSULTATION			
DRAWING TITLE	KINGSTON LANE BIKEHANGAR			
ISSUING OFFICE	TWICKENHAM	DRAWING NUMBER		REVISION
TELEPHONE	020 88911411	-		-