


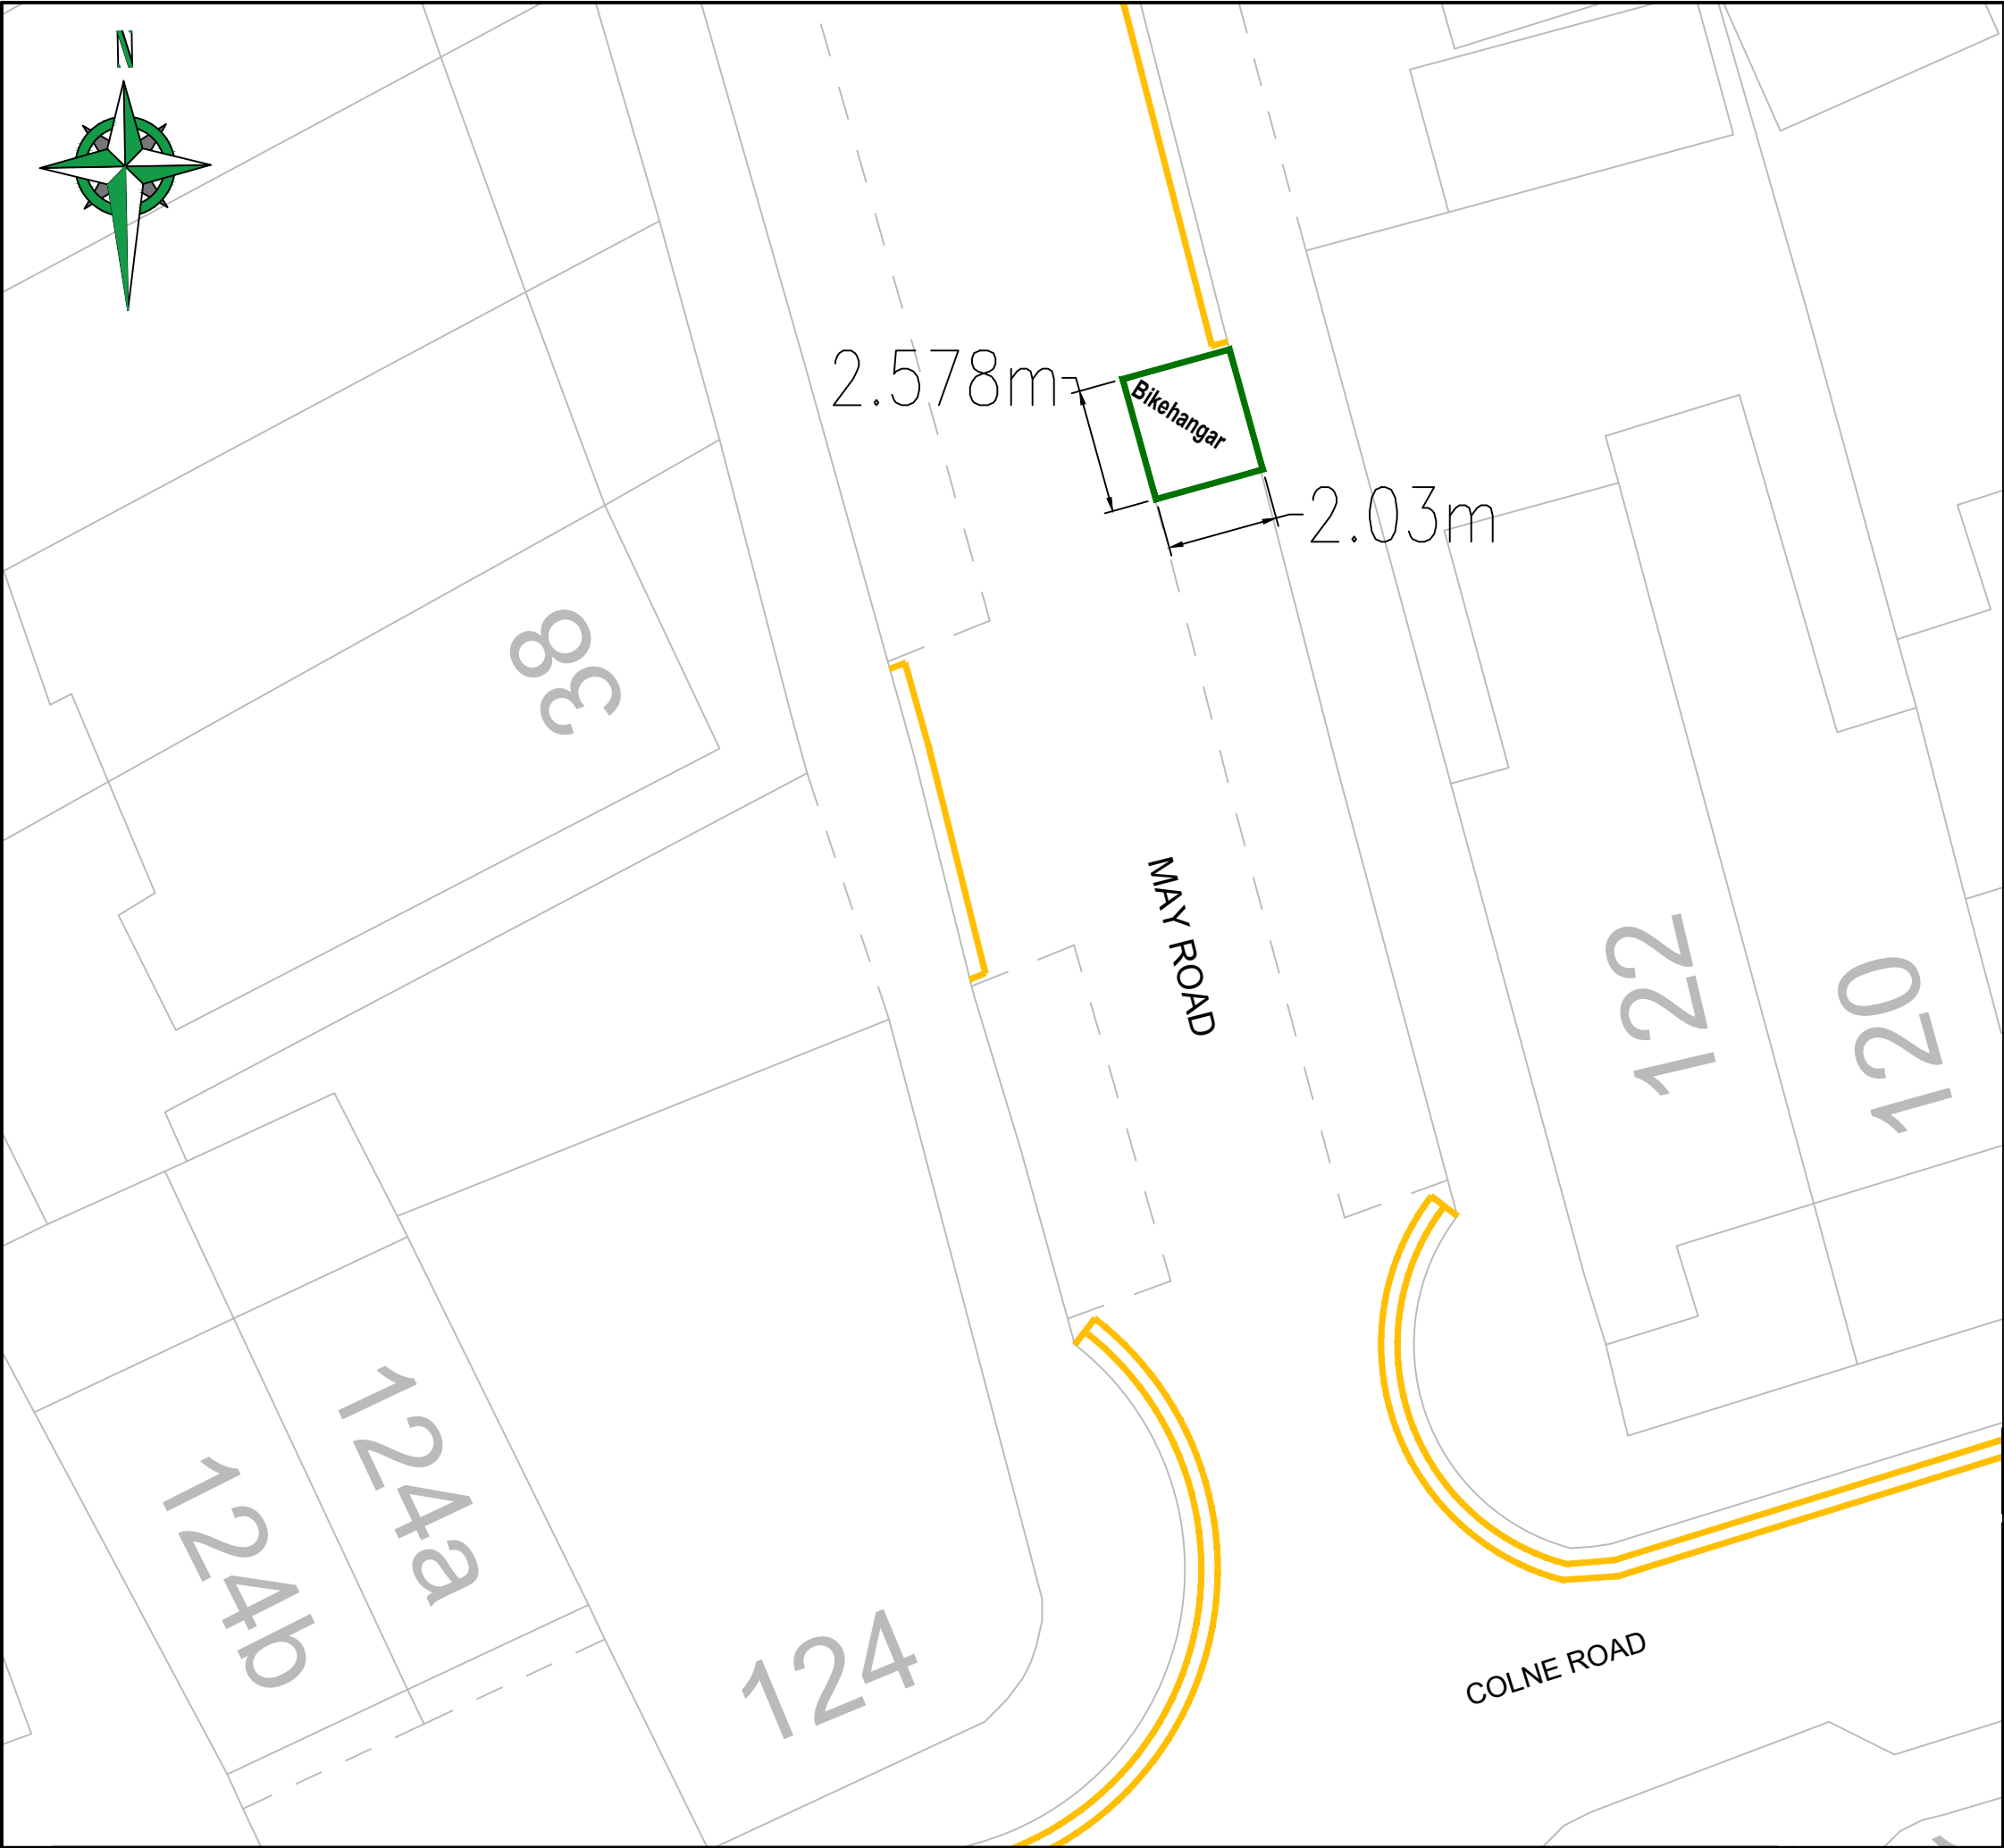

NOTES:

BIKE HANGAR TO BE INSTALLED ON THE EAST SIDE OF MAY ROAD JUNCTION WITH COLNE ROAD. ACROSS HOUSE NO.38

HANGAR TO OPEN ONTO FOOTWAY

"This map is reproduced from Ordnance Survey material with the permission of the Controller of His Majesty's Stationery Office © Crown copyright. Unauthorised reproduction infringes Crown copyright and may lead to prosecution or civil proceedings 100019441 [2025]."

REVISION	AMENDMENT	EAD 14.04.25 DRAWN BY AND DATE	EAD 14.04.25 DESIGNED BY AND DATE	MT MT CHECKED BY AND DATE	MT MT APPROVED BY AND DATE
-	-	-	-	-	-

	LONDON BOROUGH OF RICHMOND UPON THAMES	DRAFT	✓	SCALE (AT A3 SIZE)	
		ISSUE	✓	NTS	
CLIENT	LONDON BOROUGH OF RICHMOND UPON THAMES				
PROJECT	BIKEHANGAR CONSULTATION				
DRAWING TITLE	MAY BIKEHANGAR				
ISSUING OFFICE	TWICKENHAM	DRAWING NUMBER		REVISION	
TELEPHONE	020 88911411	-		-	