


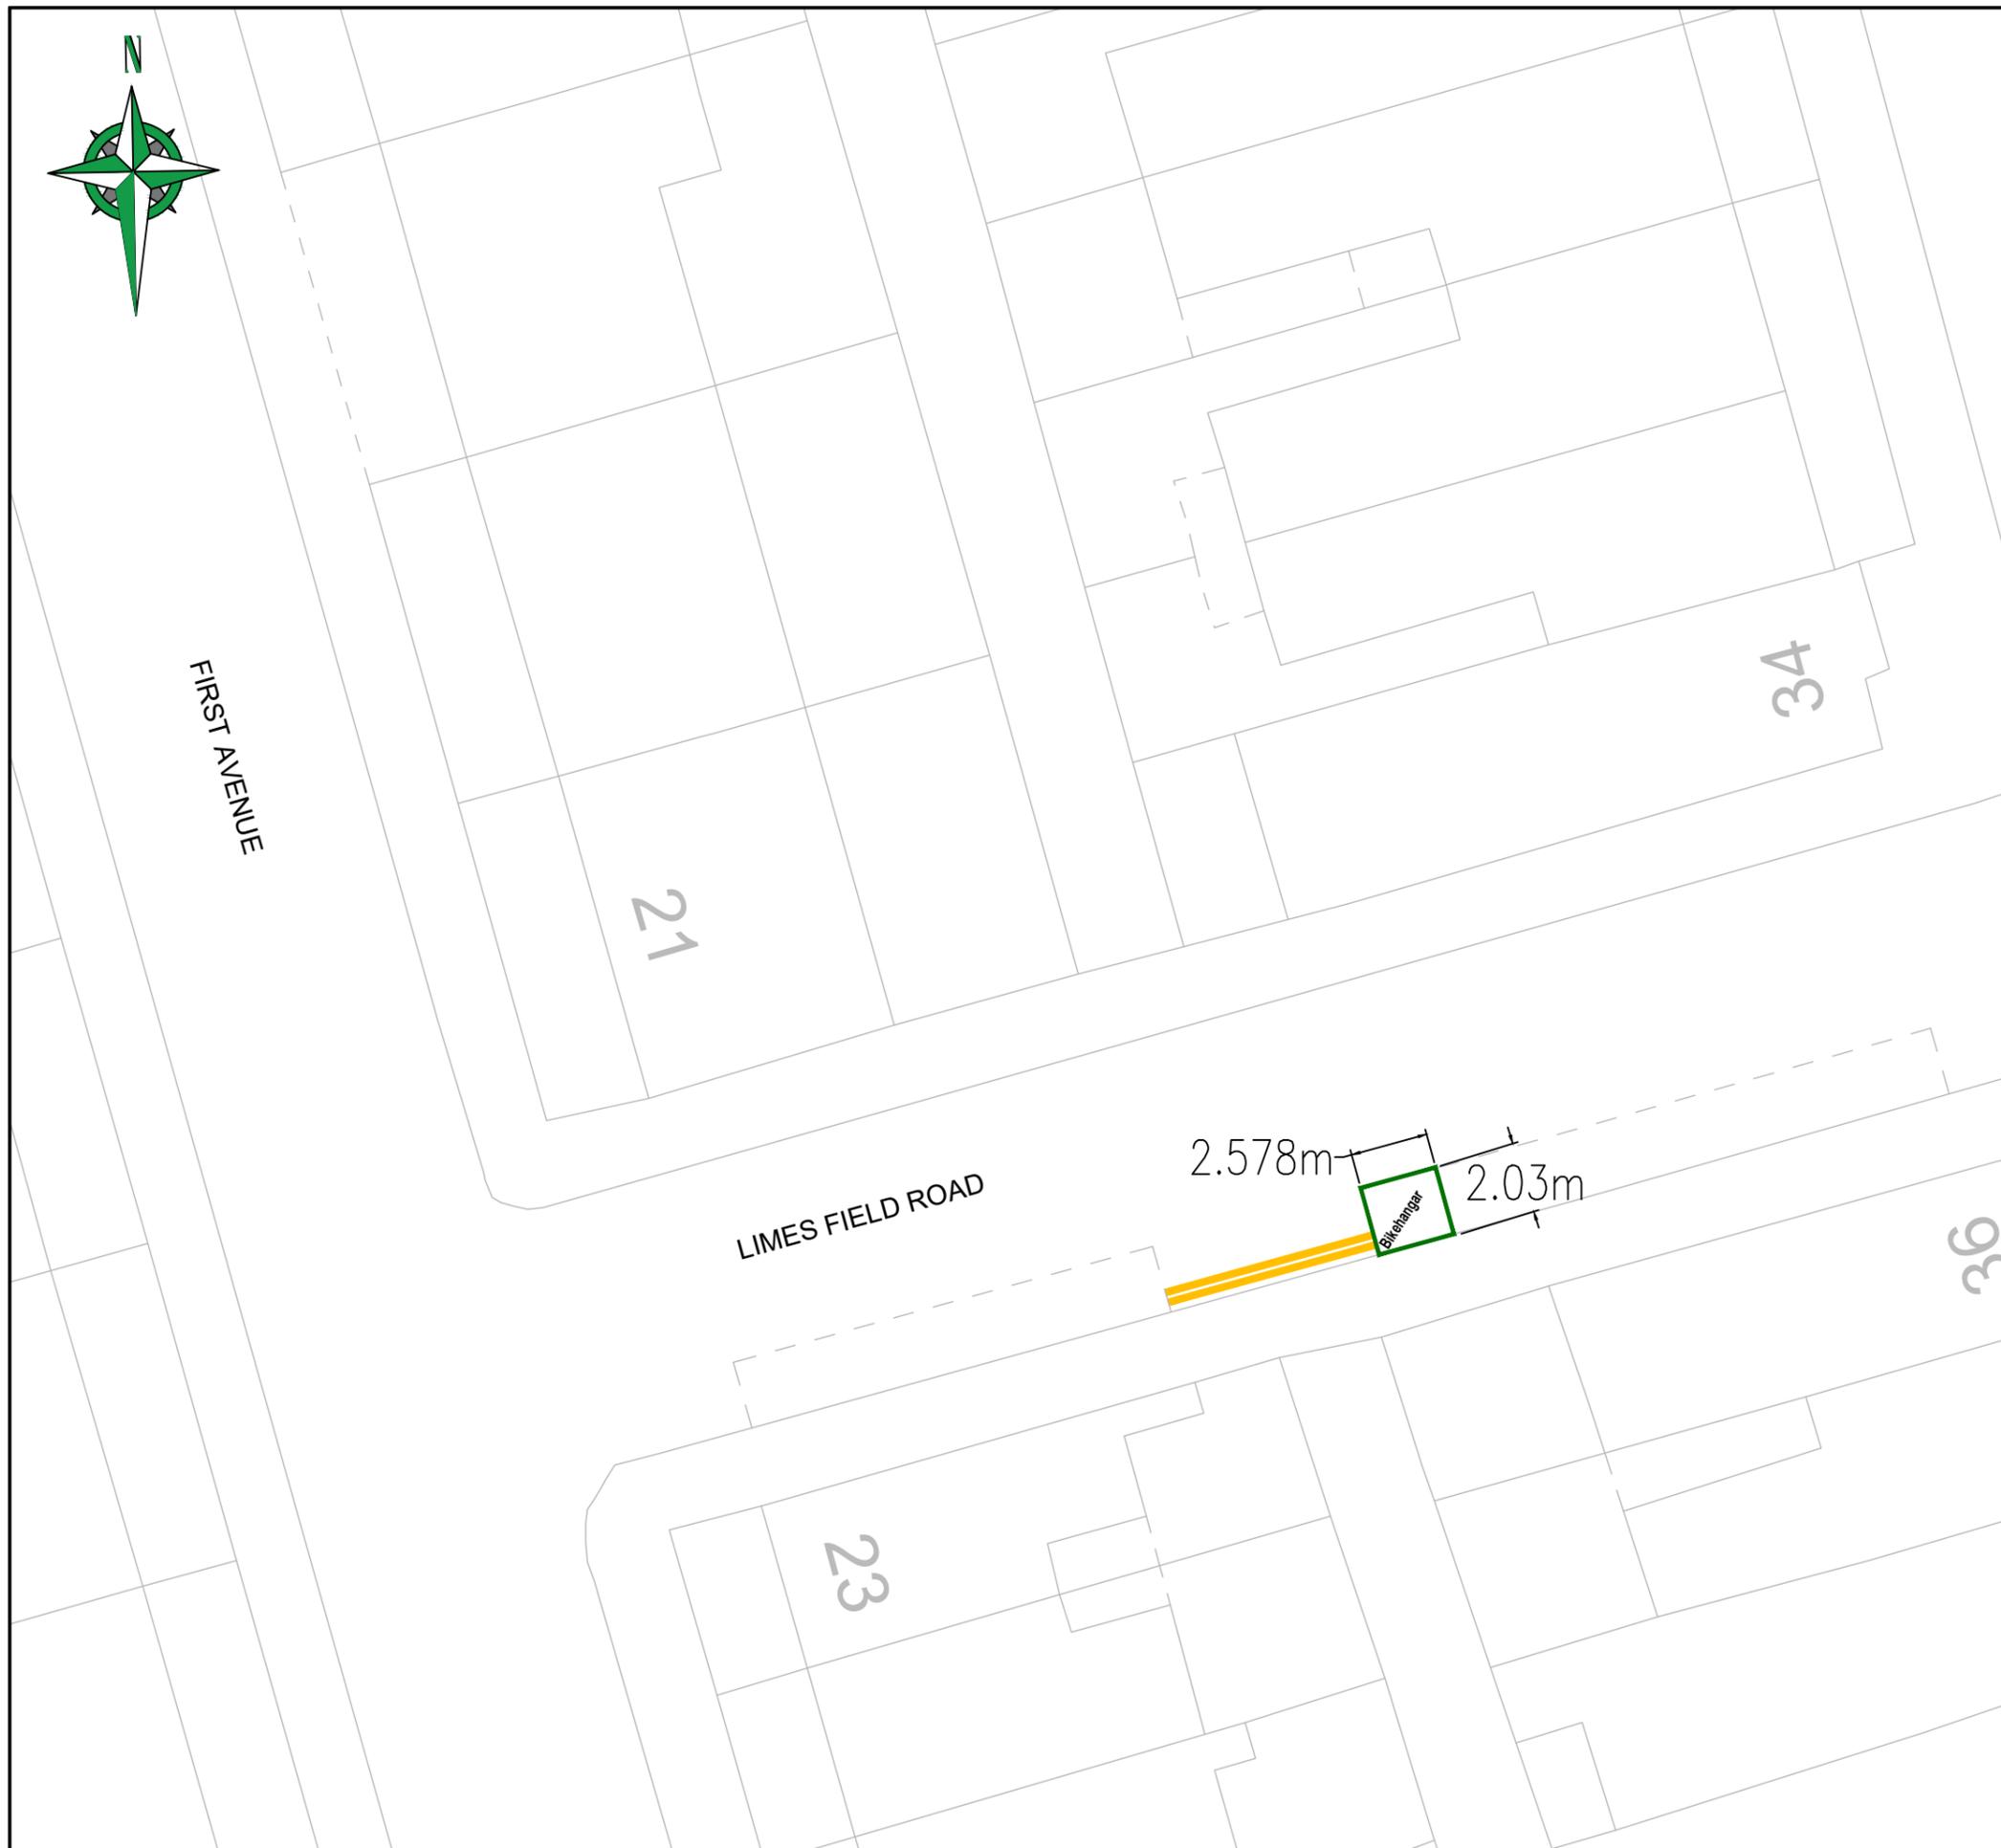

NOTES:

BIKE HANGAR TO BE INSTALLED ON THE SOUTH SIDE OF LIMES FIELD ROAD JUNCTION WITH FIRST AVENUE. WEST OF EXISTING BIKE HANGAR.

HANGAR TO OPEN ONTO FOOTWAY



"This map is reproduced from Ordnance Survey material with the permission of the Controller of His Majesty's Stationery Office © Crown copyright. Unauthorised reproduction infringes Crown copyright and may lead to prosecution or civil proceedings 100019441 [2025]."

REVISION	AMENDMENT	EAD 19.12.25 DRAWN BY AND DATE	EAD 19.12.25 DESIGNED BY AND DATE	MT ???? CHECKED BY AND DATE	???? ???? APPROVED BY AND DATE
----------	-----------	---	--	--------------------------------------	---

		DRAFT <input checked="" type="checkbox"/>	SCALE (AT A3 SIZE)
		ISSUE <input checked="" type="checkbox"/>	NTS
CLIENT	LONDON BOROUGH OF RICHMOND UPON THAMES		
PROJECT	BIKEHANGAR CONSULTATION		
DRAWING TITLE	LIMES FIELD ROAD BIKEHANGAR		
ISSUING OFFICE	TWICKENHAM	DRAWING NUMBER	REVISION
TELEPHONE	020 88911411	-	-