


"This map is reproduced from Ordnance Survey material with the permission of the Controller of Her Majesty's Stationery Office © Crown copyright. Unauthorised reproduction infringes Crown copyright and may lead to prosecution or civil proceedings 100019441 [2018]."

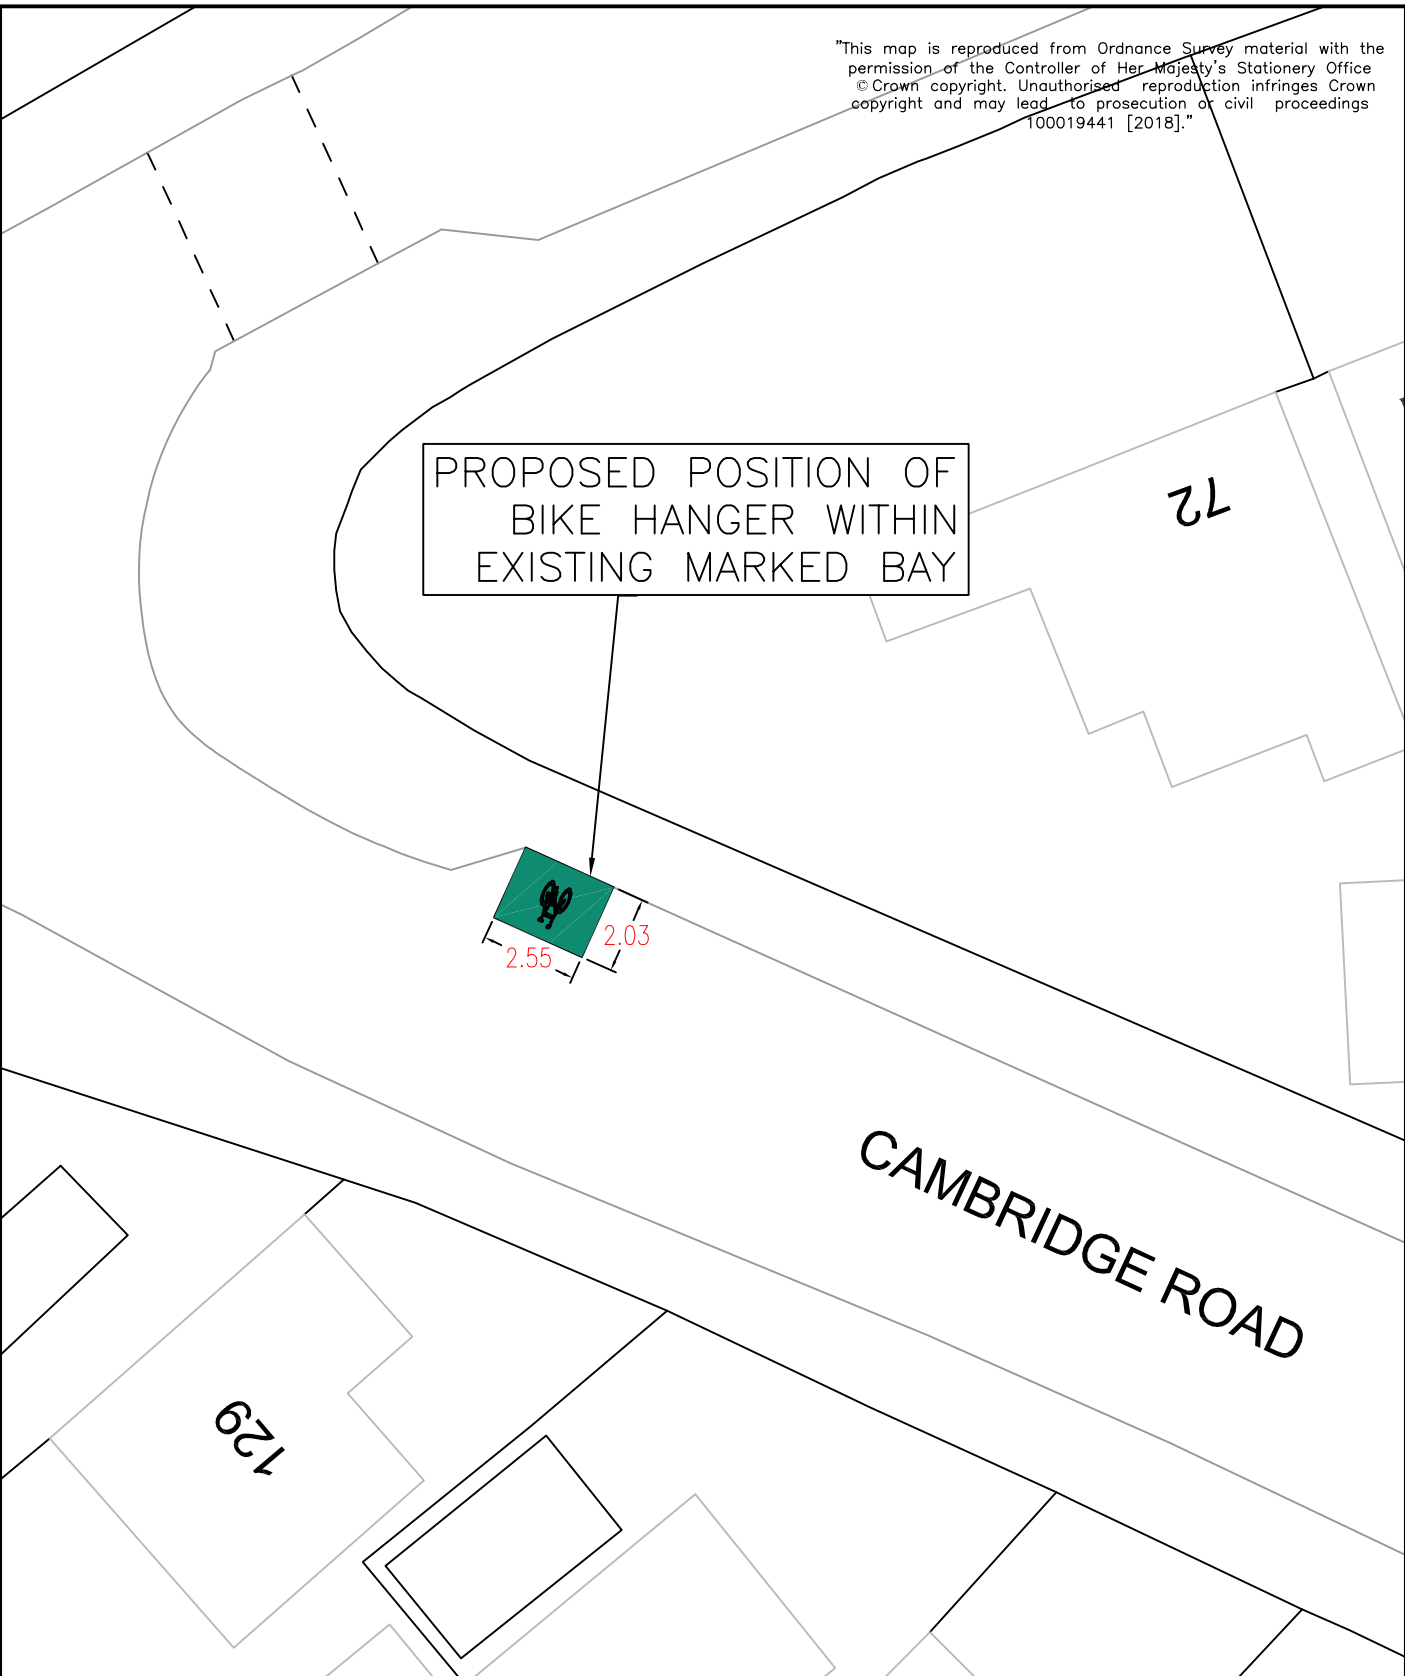

KEY

— EXISTING ROAD MARKINGS

PROPOSED CYCLE HANGER

					Draft	<input type="checkbox"/>		
					Issue	<input checked="" type="checkbox"/>		
					Scale (at A4 size)			
					1:200			
	HH 28/02/20	HH 28/02/20	RP 28/02/20	RP 28/02/20				
REVISION	DRAWN BY & DATE	DESIGNED BY & DATE	CHECKED BY & DATE	APPROVED BY & DATE			CLIENT LONDON BOROUGH OF RICHMOND UPON THAMES	PROJECT BIKEHANGER INSTALLATION
					DRAWING TITLE CAMBRIDGE ROAD, TEDDINGTON TW11		ISSUING OFFICE TWICKENHAM	
					TELEPHONE 020 88911411		DRAWING NUMBER 2379-CS-GL-026	
							REVISION	