


"This map is reproduced from Ordnance Survey material with the permission of the Controller of Her Majesty's Stationery Office © Crown copyright. Unauthorised reproduction infringes Crown copyright and may lead to prosecution or civil proceedings 100019441 [2018]."

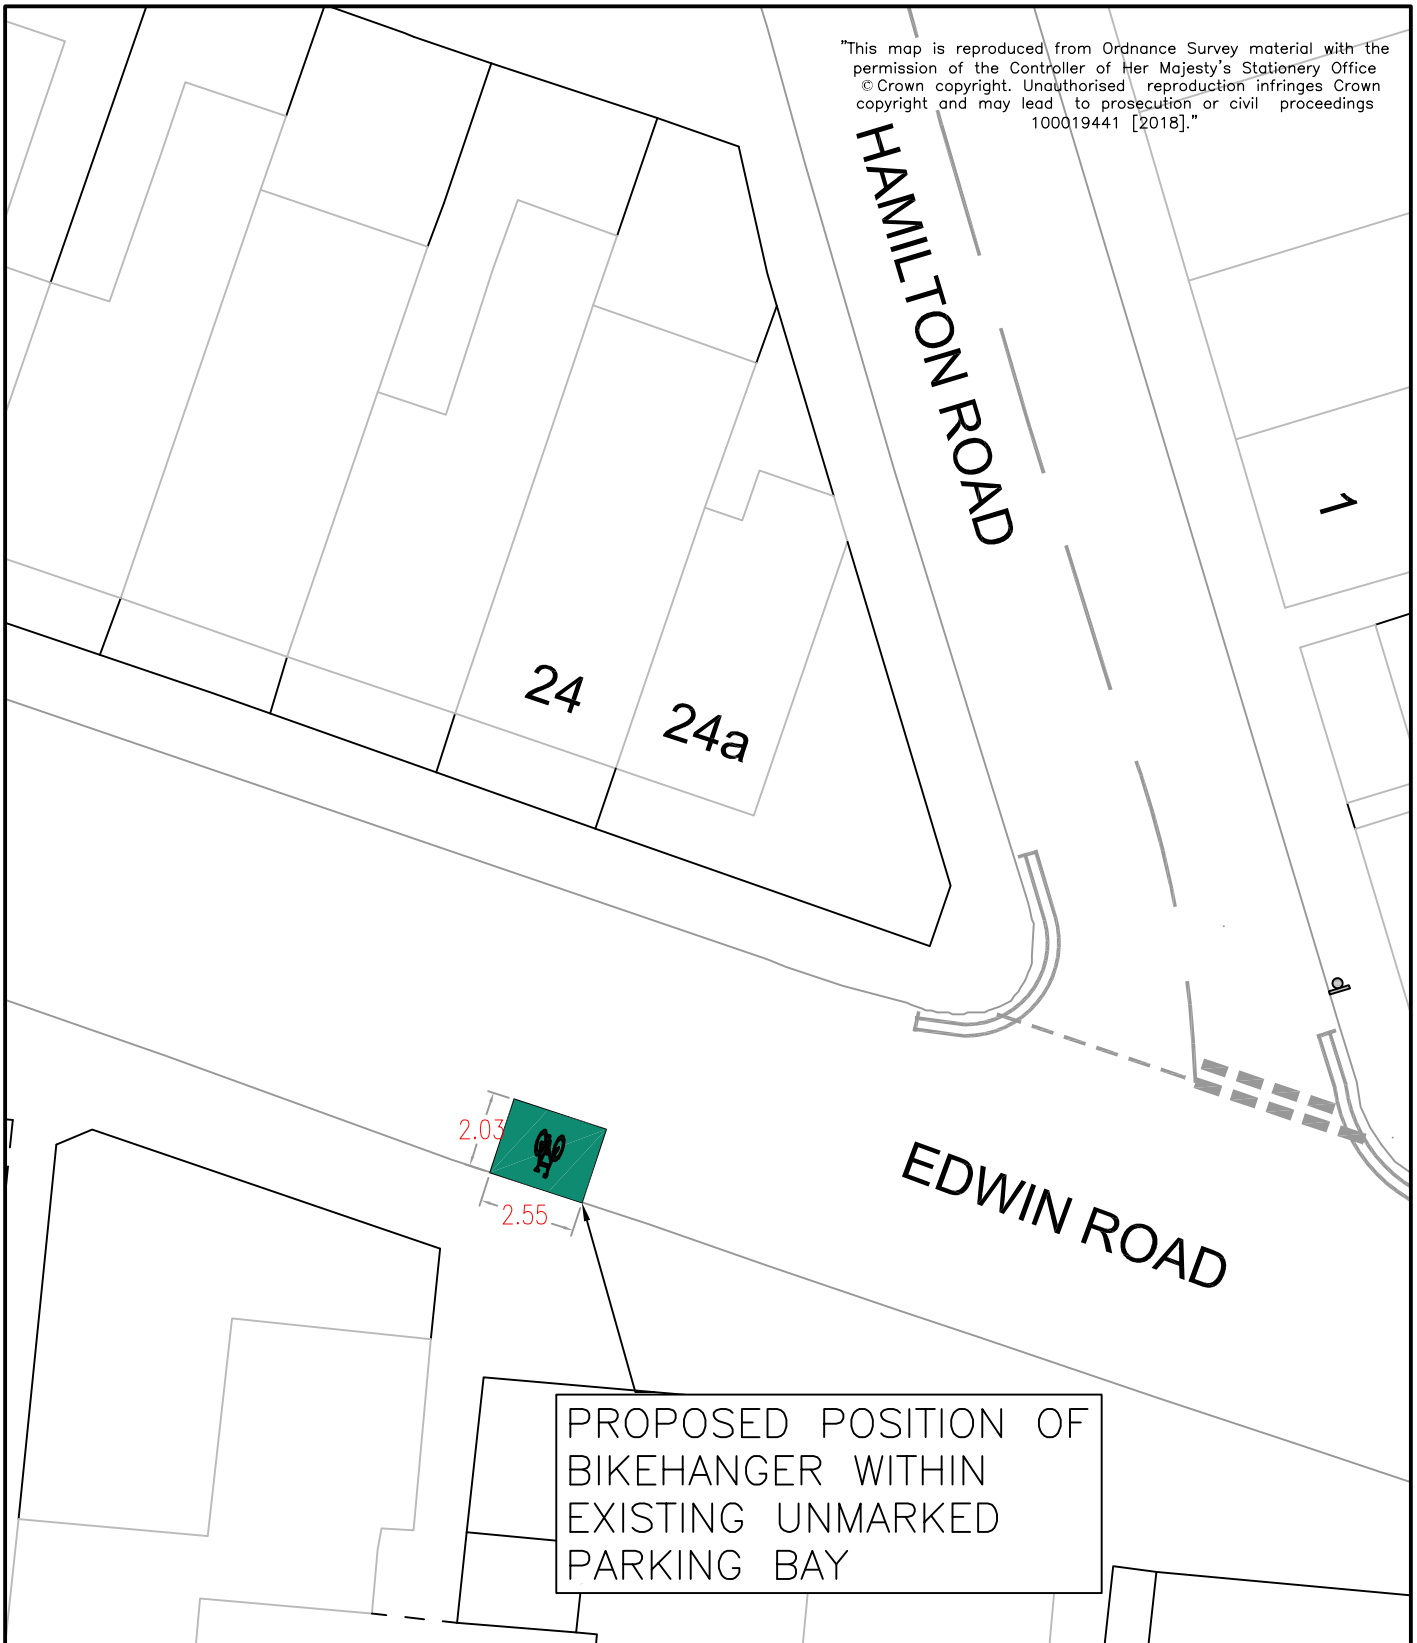

**KEY**

— EXISTING ROAD MARKINGS

 PROPOSED CYCLE HANGER



|          |                 |                    |                   |                    |                    |              |  |                |
|----------|-----------------|--------------------|-------------------|--------------------|--------------------|--------------|--|----------------|
|          |                 |                    |                   |                    | Draft              |              |  |                |
|          |                 |                    |                   |                    | Issue              |              | ✓                                      |                |
|          |                 |                    |                   |                    | Scale (at A4 size) |              | 1:200                                  |                |
| REVISION | DRAWN BY & DATE | DESIGNED BY & DATE | CHECKED BY & DATE | APPROVED BY & DATE | CLIENT             |              | LONDON BOROUGH OF RICHMOND UPON THAMES |                |
|          | HH<br>30/12/19  | HH<br>30/12/19     | ???               | ???                | PROJECT            |              | BIKEHANGER INSTALLATION                |                |
|          |                 |                    | ???               | ???                | DRAWING TITLE      |              | EDWIN ROAD, TWICKENHAM<br>TW2          |                |
|          |                 |                    |                   |                    | ISSUING OFFICE     | TWICKENHAM   | DRAWING NUMBER                         | 2379-CS-GL-024 |
|          |                 |                    |                   |                    | TELEPHONE          | 020 88911411 | REVISION                               | A              |