


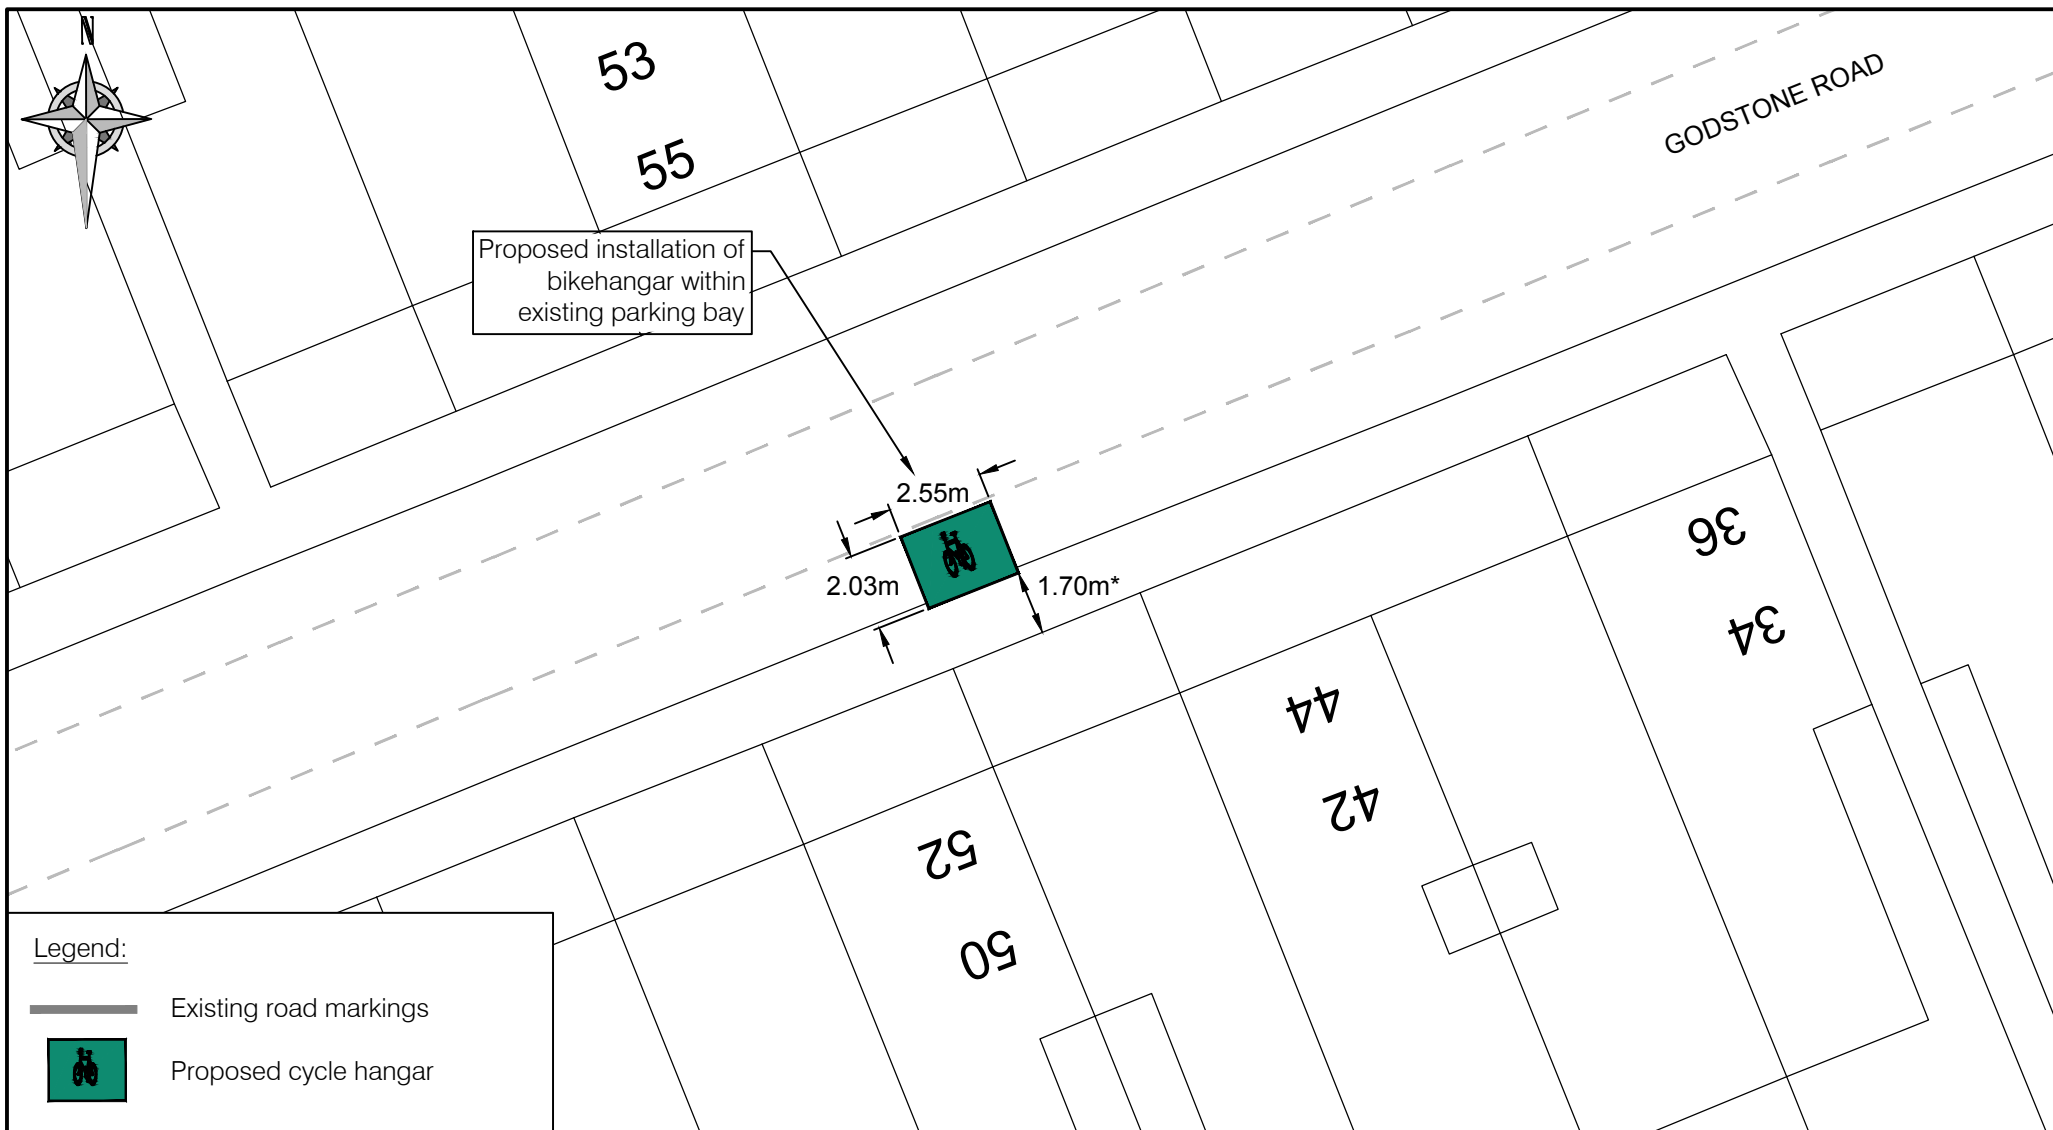

Legend:

-  Existing road markings
-  Proposed cycle hangar



"This map is reproduced from Ordnance Survey material with the permission of the Controller of Her Majesty's Stationery Office
© Crown copyright. Unauthorised reproduction infringes Crown copyright and may lead to prosecution or civil proceedings
100019441 [2018]."

REVISION	-	AJ 27/02/20	AJ 27/02/20	RP 28/02/20	RP 28/02/20	Issue	✓	Draft	
		DRAWN BY & DATE	DESIGNED BY & DATE	CHECKED BY & DATE	APPROVED BY & DATE	Scale (at A4 size) 1:200			

CLIENT		LONDON BOROUGH OF RICHMOND UPON THAMES		
PROJECT		BIKEHANGAR INSTALLATION		
DRAWING TITLE		GODSTONE ROAD, TWICKENHAM		
		TW1		
ISSUING OFFICE		TWICKENHAM	DRAWING NUMBER 2379-CS-GL-018	REVISION -
TELEPHONE		020 88911411		