


"This map is reproduced from Ordnance Survey material with the permission of the Controller of Her Majesty's Stationery Office © Crown copyright. Unauthorised reproduction infringes Crown copyright and may lead to prosecution or civil proceedings 100019441 [2018]."

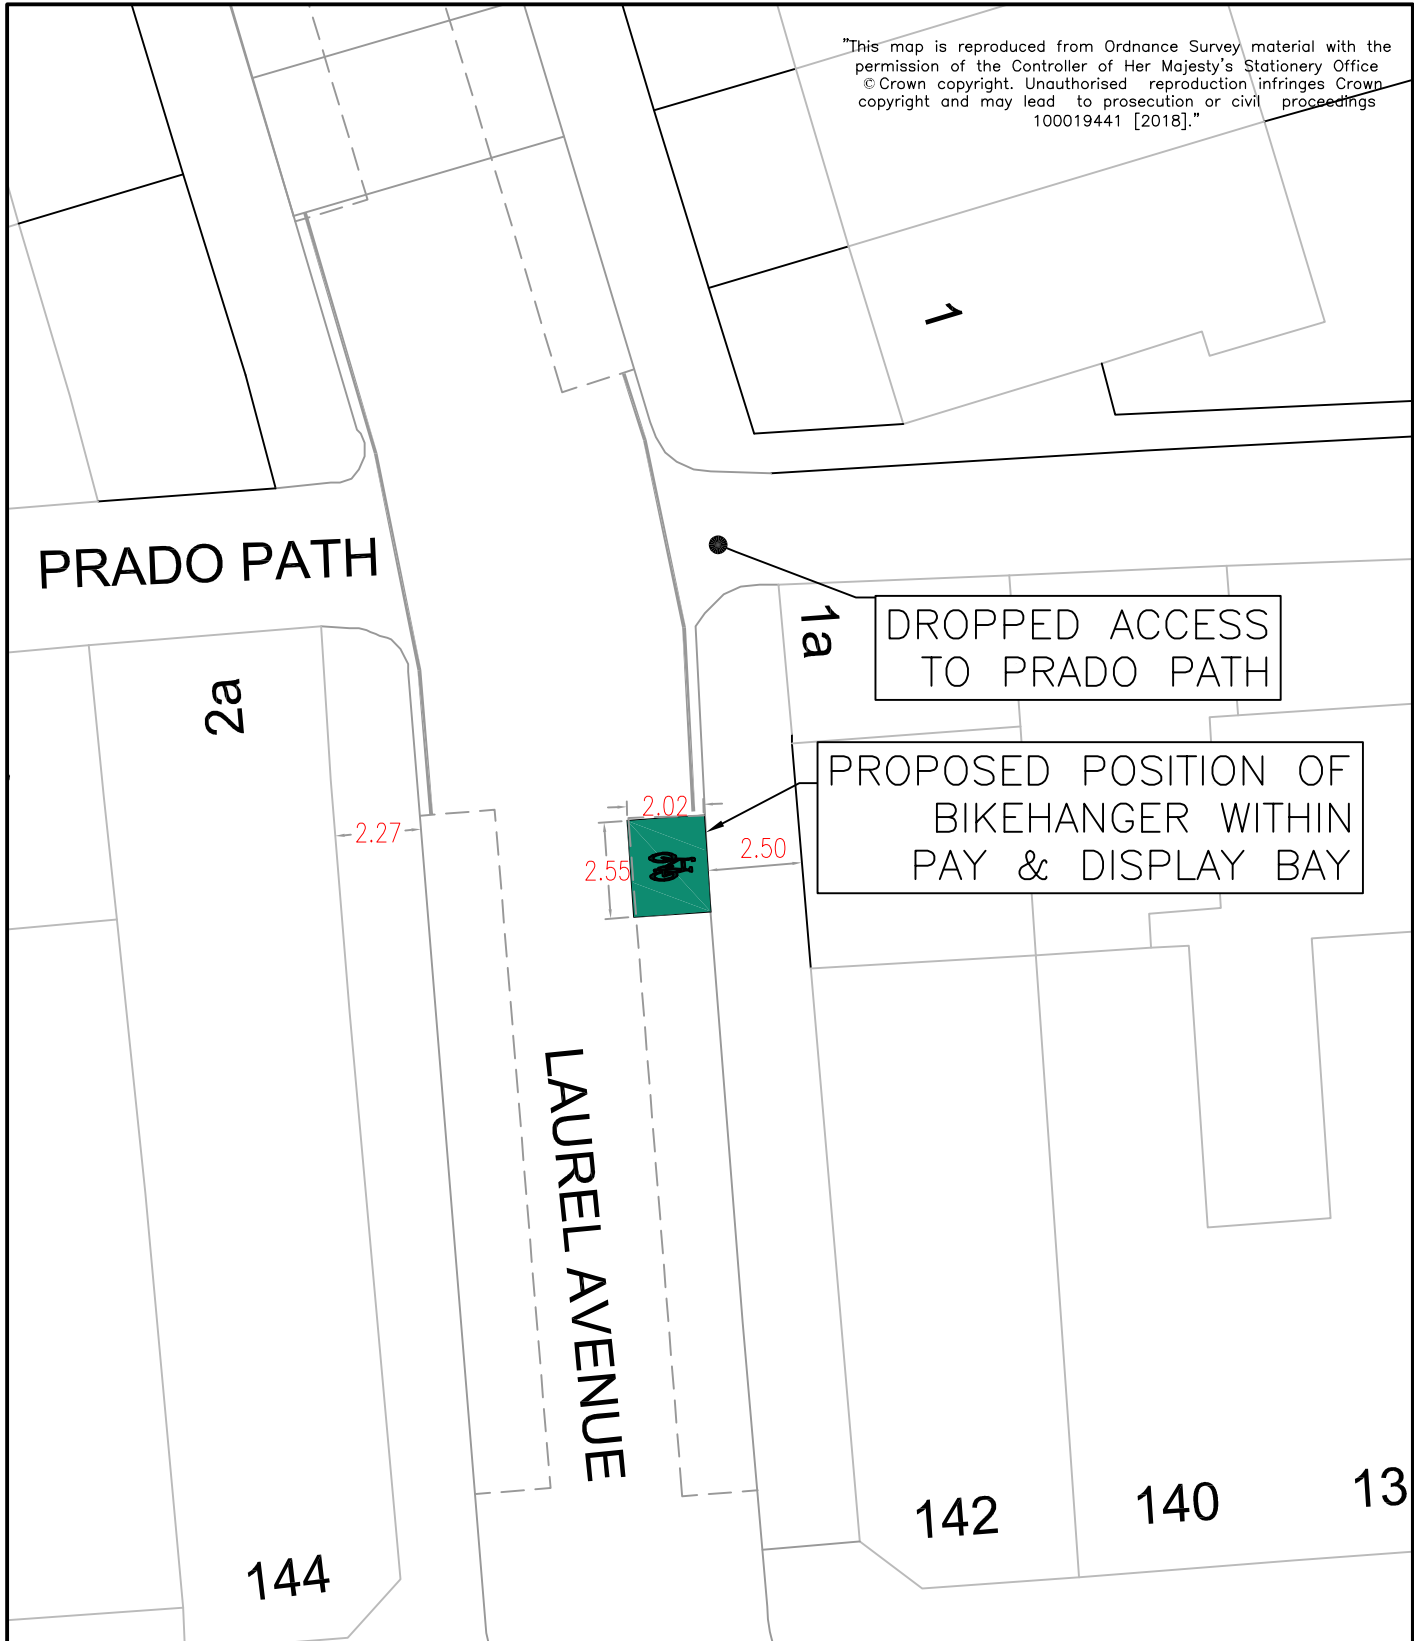

KEY

— EXISTING ROAD MARKINGS

 PROPOSED CYCLE HANGER



					Draft				
					Issue		✓		
					Scale (at A4 size)				
					1:200				
REVISION		HH 02/01/20 DRAWN BY & DATE	HH 02/01/20 DESIGNED BY & DATE	RP 17/01/20 CHECKED BY & DATE	RP 17/01/20 APPROVED BY & DATE	CLIENT LONDON BOROUGH OF RICHMOND UPON THAMES		PROJECT BIKEHANGER INSTALLATION	
						DRAWING TITLE LAUREL AVENUE, TWICKENHAM TW1		ISSUING OFFICE TWICKENHAM	
						TELEPHONE 020 88911411		DRAWING NUMBER 2379-CS-GL-025	
								REVISION	