


"This map is reproduced from Ordnance Survey material with the permission of the Controller of Her Majesty's Stationery Office © Crown copyright. Unauthorised reproduction infringes Crown copyright and may lead to prosecution or civil proceedings 100019441 [2018]."

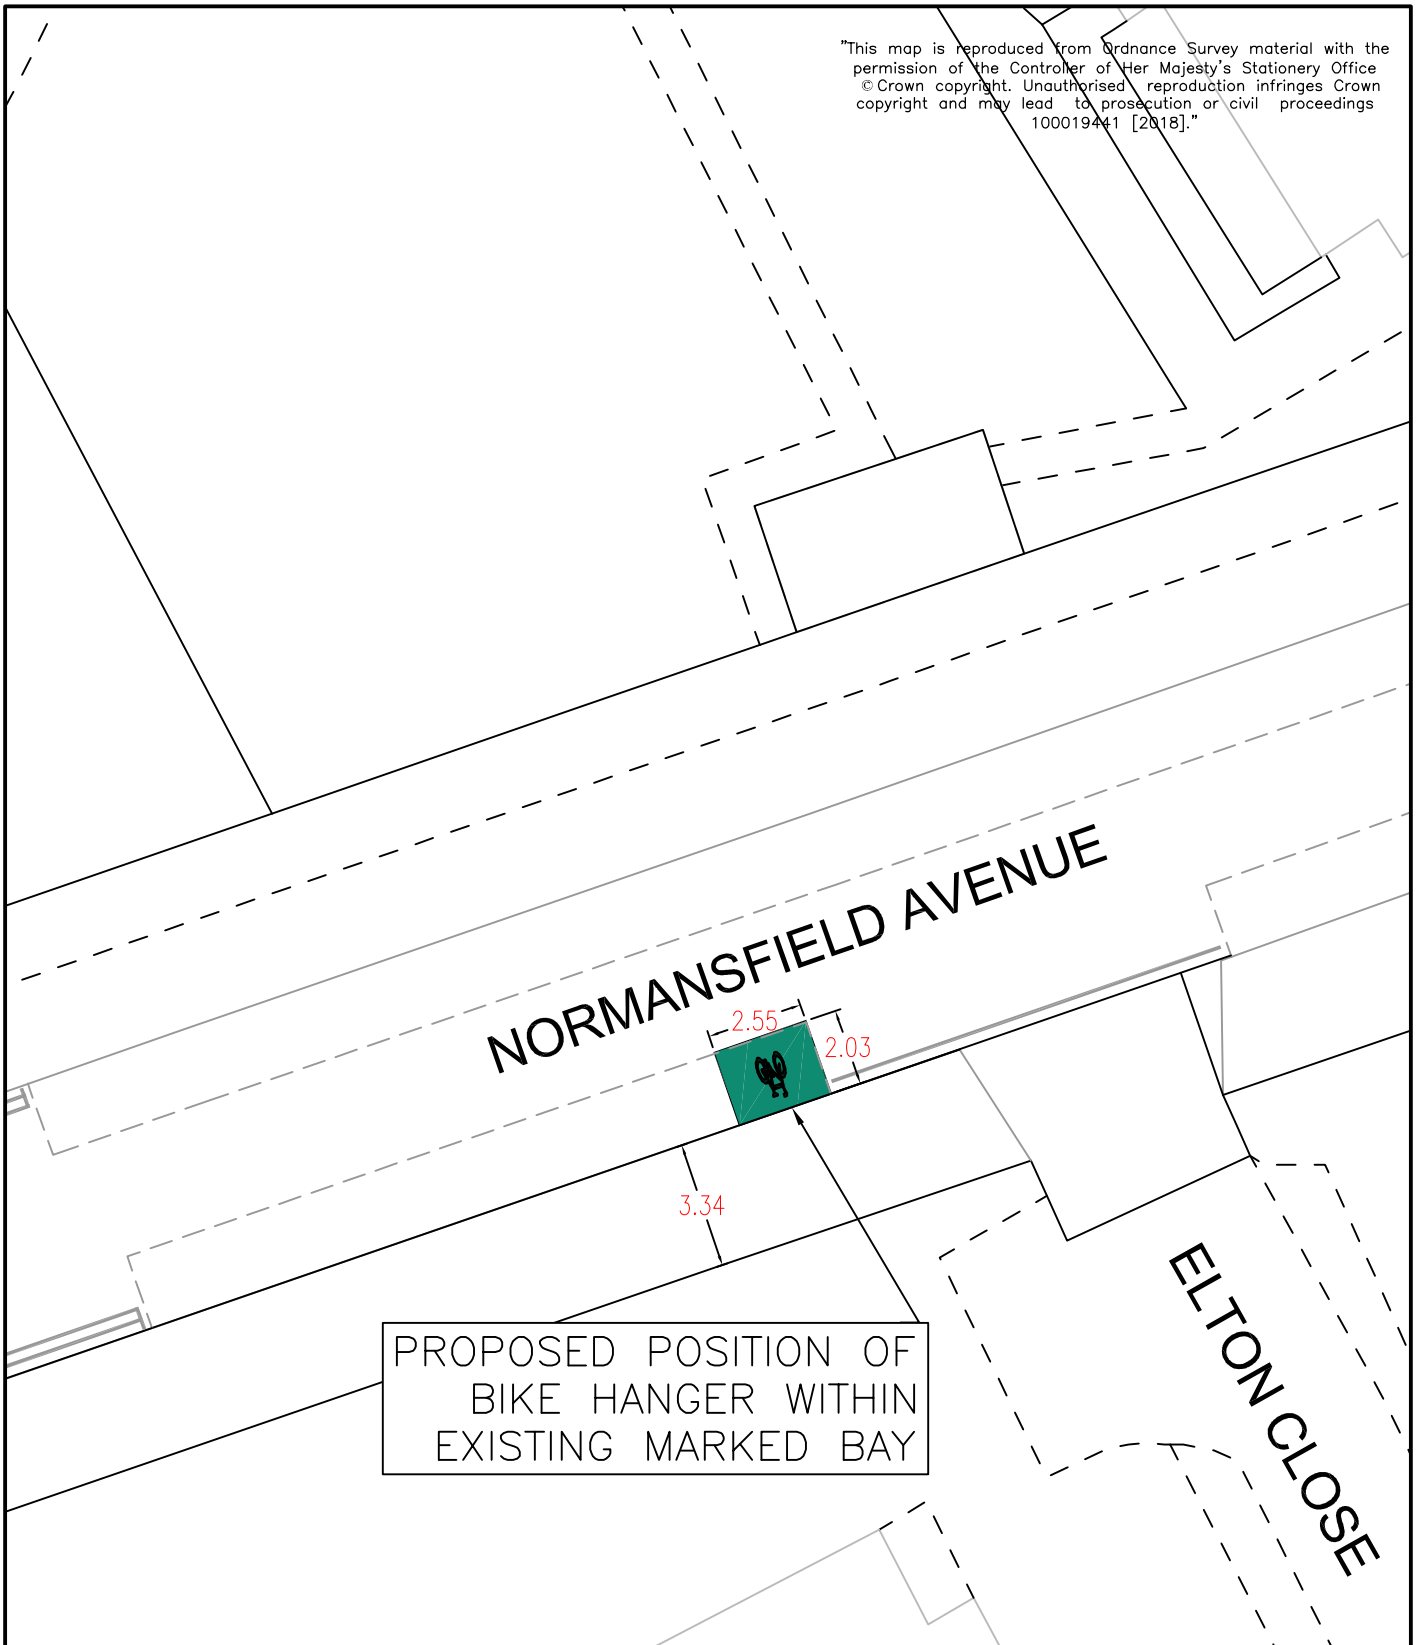

KEY

— EXISTING ROAD MARKINGS

 PROPOSED CYCLE HANGER



					Draft				
					Issue		✓		
					Scale (at A4 size)		1:200		
REVISION	HH 20/12/19 DRAWN BY & DATE	HH 20/12/19 DESIGNED BY & DATE	RP 28/02/20 CHECKED BY & DATE	RP 28/02/20 APPROVED BY & DATE	CLIENT LONDON BOROUGH OF RICHMOND UPON THAMES				
					PROJECT BIKEHANGER INSTALLATION				
					DRAWING TITLE NORMANSFIELD AVENUE, KINGSTON UPON THAMES TW11				
					ISSUING OFFICE TWICKENHAM		DRAWING NUMBER 2379-CS-GL-031		REVISION
					TELEPHONE 020 88911411				