


"This map is reproduced from Ordnance Survey material with the permission of the Controller of Her Majesty's Stationery Office © Crown copyright. Unauthorised reproduction infringes Crown copyright and may lead to prosecution or civil proceedings 100019441 [2018]."

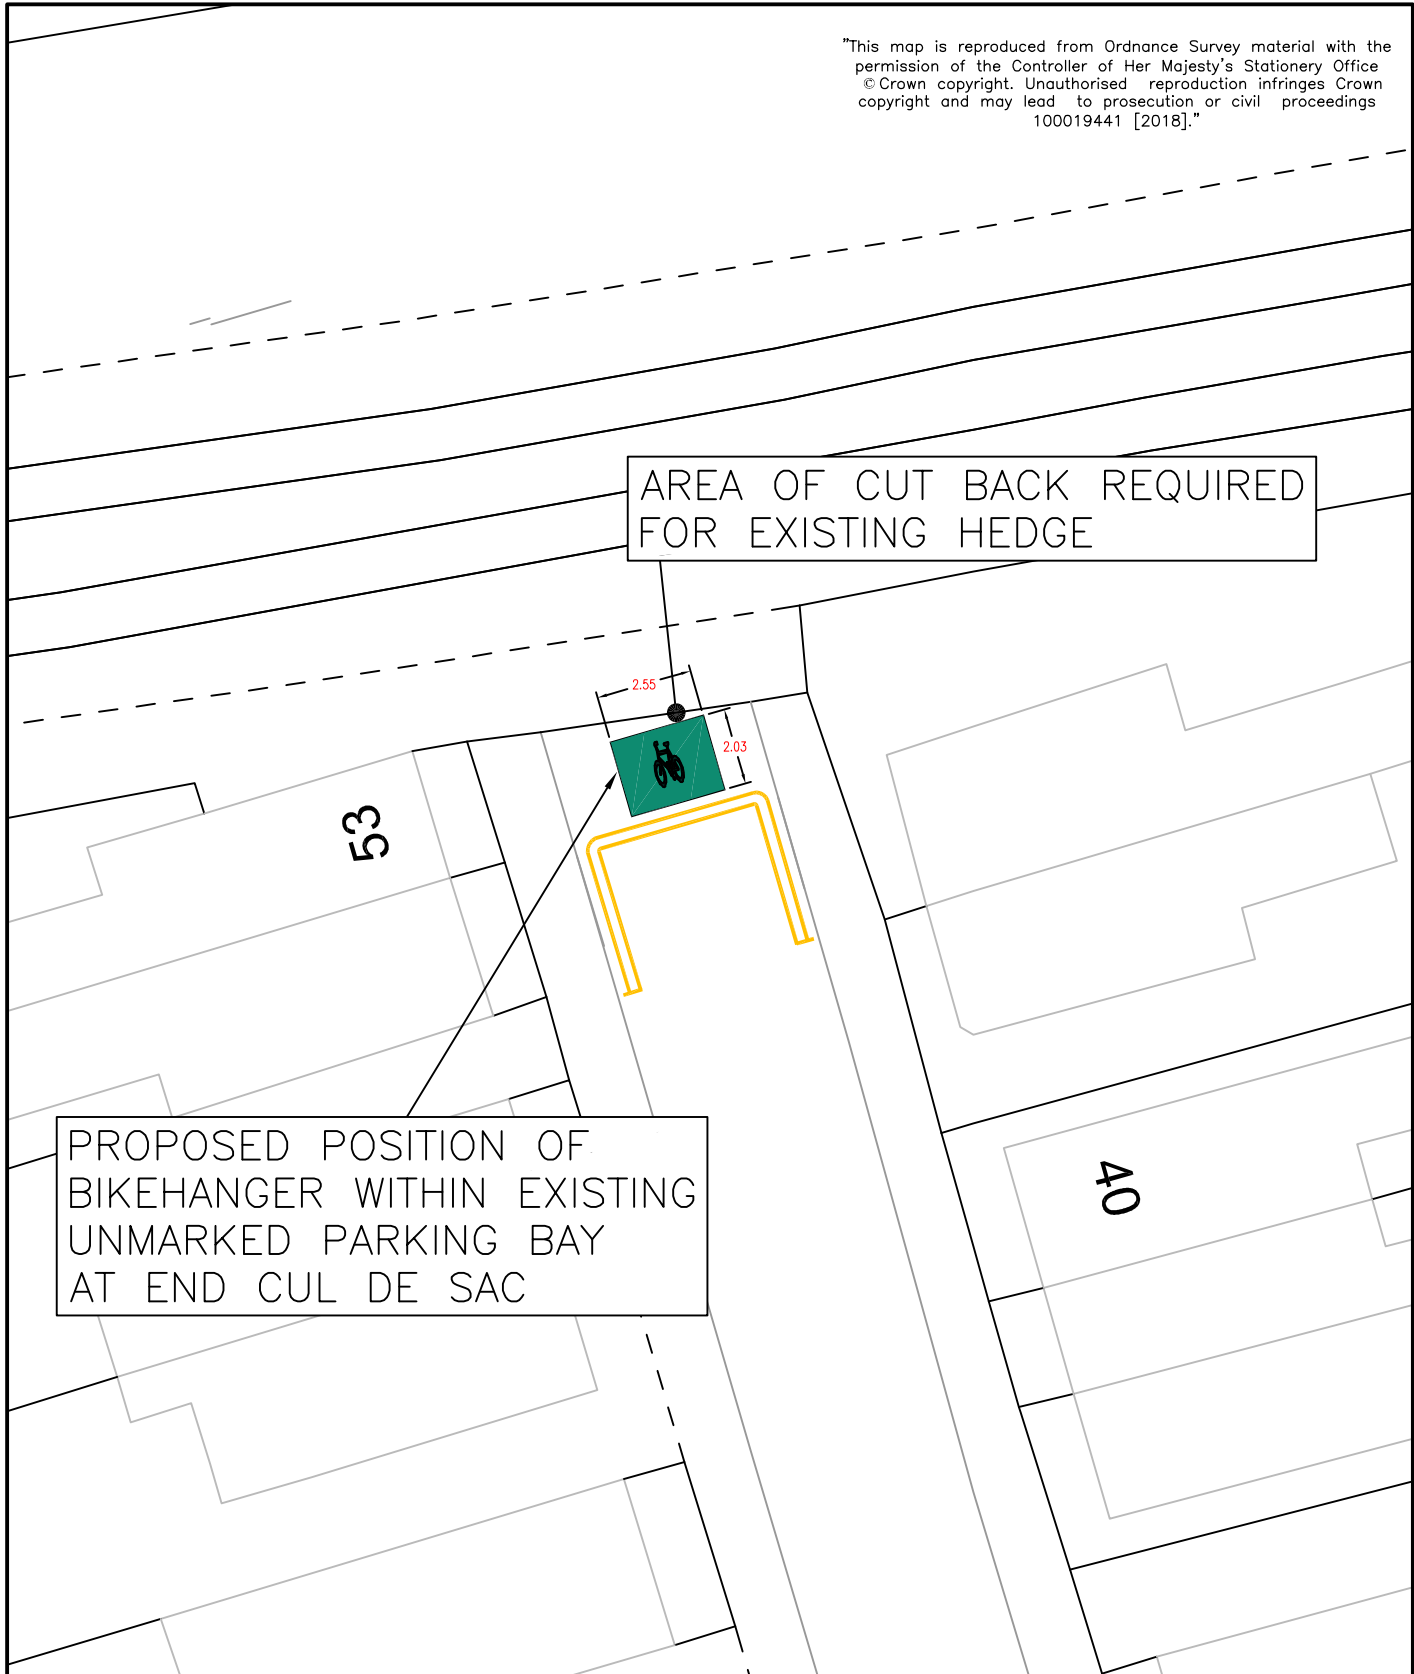

AREA OF CUT BACK REQUIRED FOR EXISTING HEDGE

PROPOSED POSITION OF BIKEHANGER WITHIN EXISTING UNMARKED PARKING BAY AT END CUL DE SAC

KEY

 PROPOSED ROAD MARKINGS

 PROPOSED CYCLE HANGER



					Draft		CLIENT		LONDON BOROUGH OF RICHMOND UPON THAMES	
					Issue	✓	PROJECT		BIKEHANGER INSTALLATION	
					Scale (at A4 size)		DRAWING TITLE		TALBOT ROAD, TWICKENHAM	
REVISION	DRAWN BY & DATE	DESIGNED BY & DATE	CHECKED BY & DATE	APPROVED BY & DATE	1:200		ISSUING OFFICE		TWICKENHAM	
	HH 28/02/20	HH 28/02/20	RP 28/02/20	RP 28/02/20			TELEPHONE		020 88911411	
							DRAWING NUMBER		2379-CS-GL-023	
							REVISION			