


"This map is reproduced from Ordnance Survey material with the permission of the Controller of Her Majesty's Stationery Office © Crown copyright. Unauthorised reproduction infringes Crown copyright and may lead to prosecution or civil proceedings 100019441 [2018]."

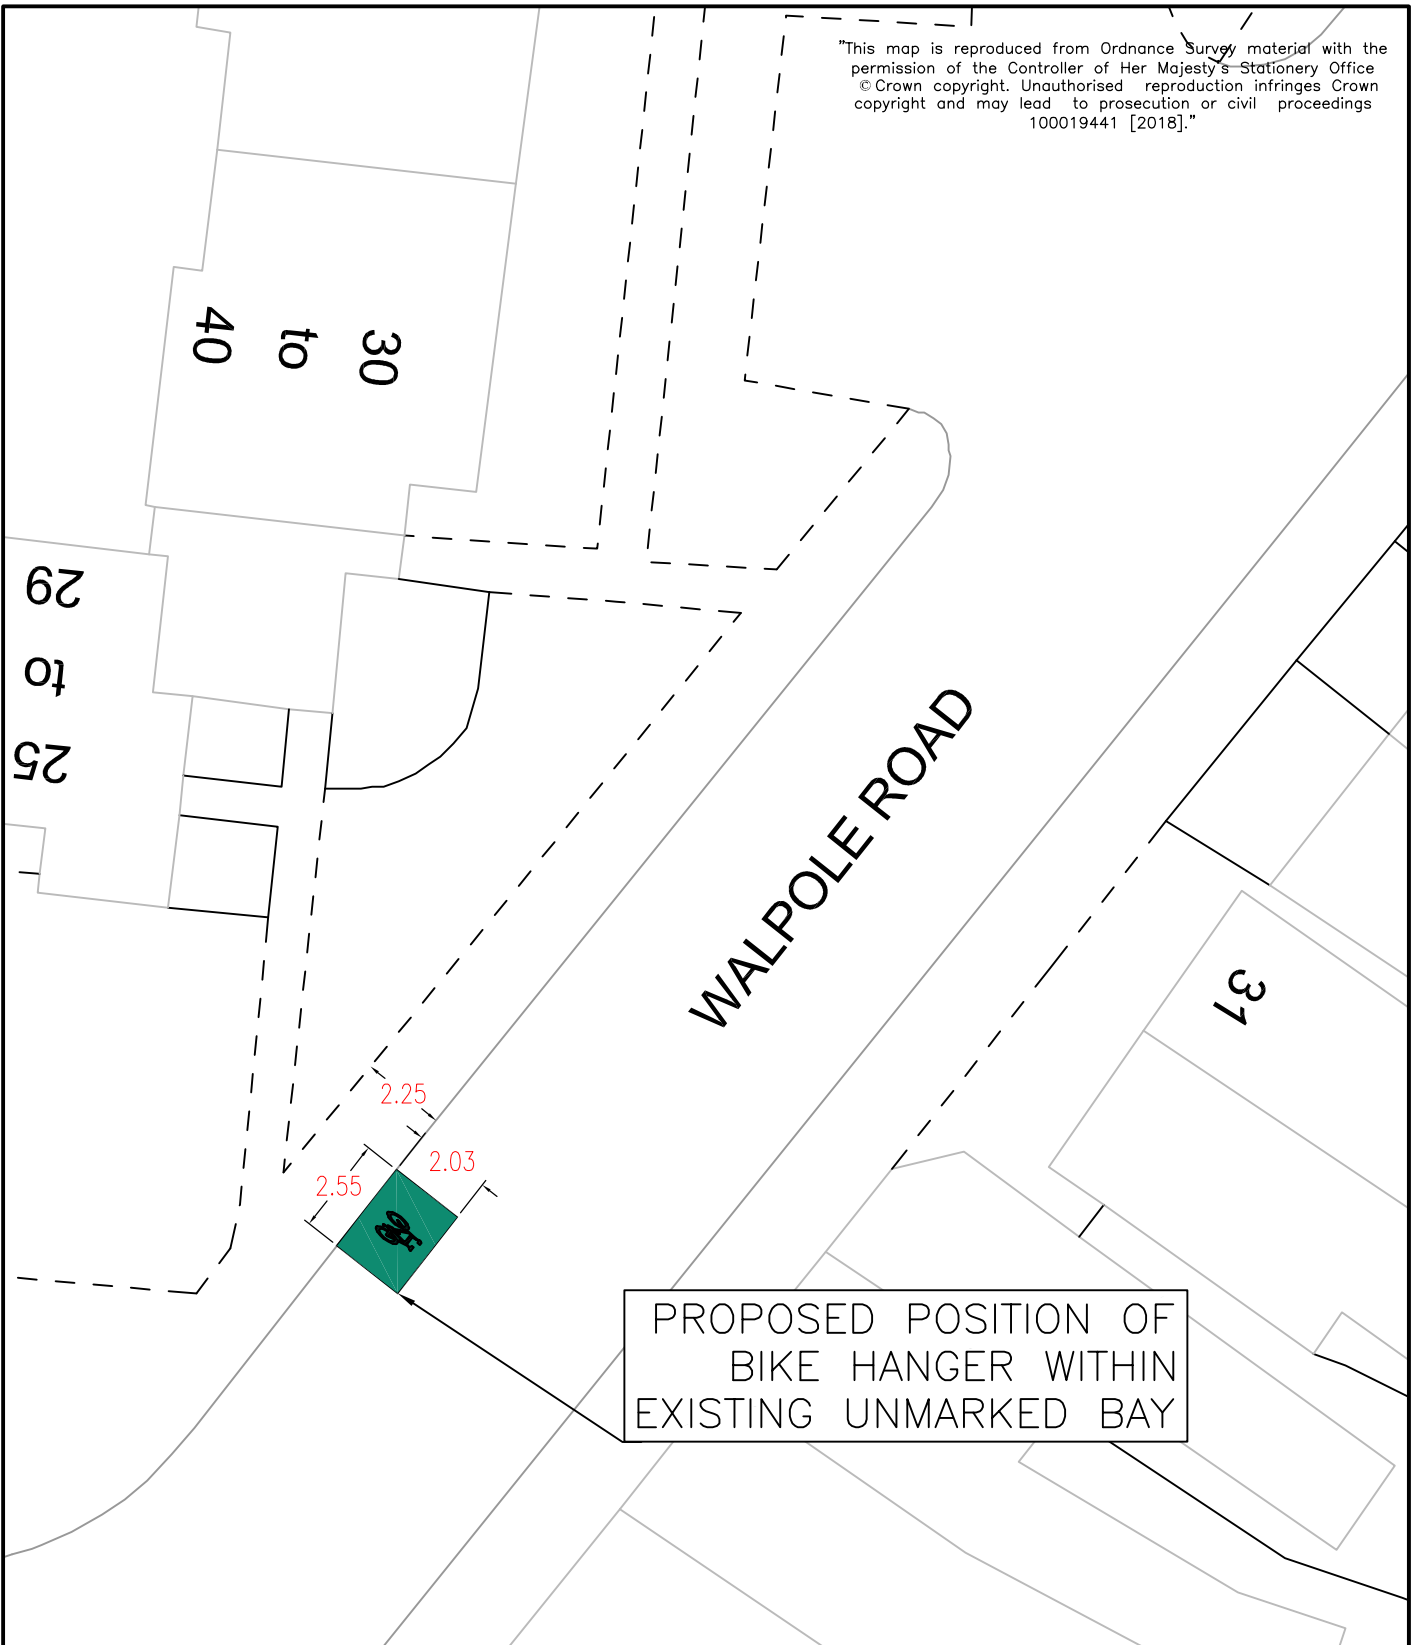

KEY

— EXISTING ROAD MARKINGS

 PROPOSED CYCLE HANGER



					Draft		LONDON BOROUGH OF RICHMOND UPON THAMES	
					Issue		BIKEHANGER INSTALLATION	
					Scale (at A4 size)		DRAWING TITLE	
					1:200		WALPOLE ROAD, TEDDINGTON	
							TW11	
							ISSUING OFFICE	
							TWICKENHAM	
							DRAWING NUMBER	
							2379-CS-GL-028	
							REVISION	
REVISION	DRAWN BY & DATE	DESIGNED BY & DATE	CHECKED BY & DATE	APPROVED BY & DATE				
	HH 19/12/19	HH 19/12/19	RP 28/02/20	RP 28/02/20				