



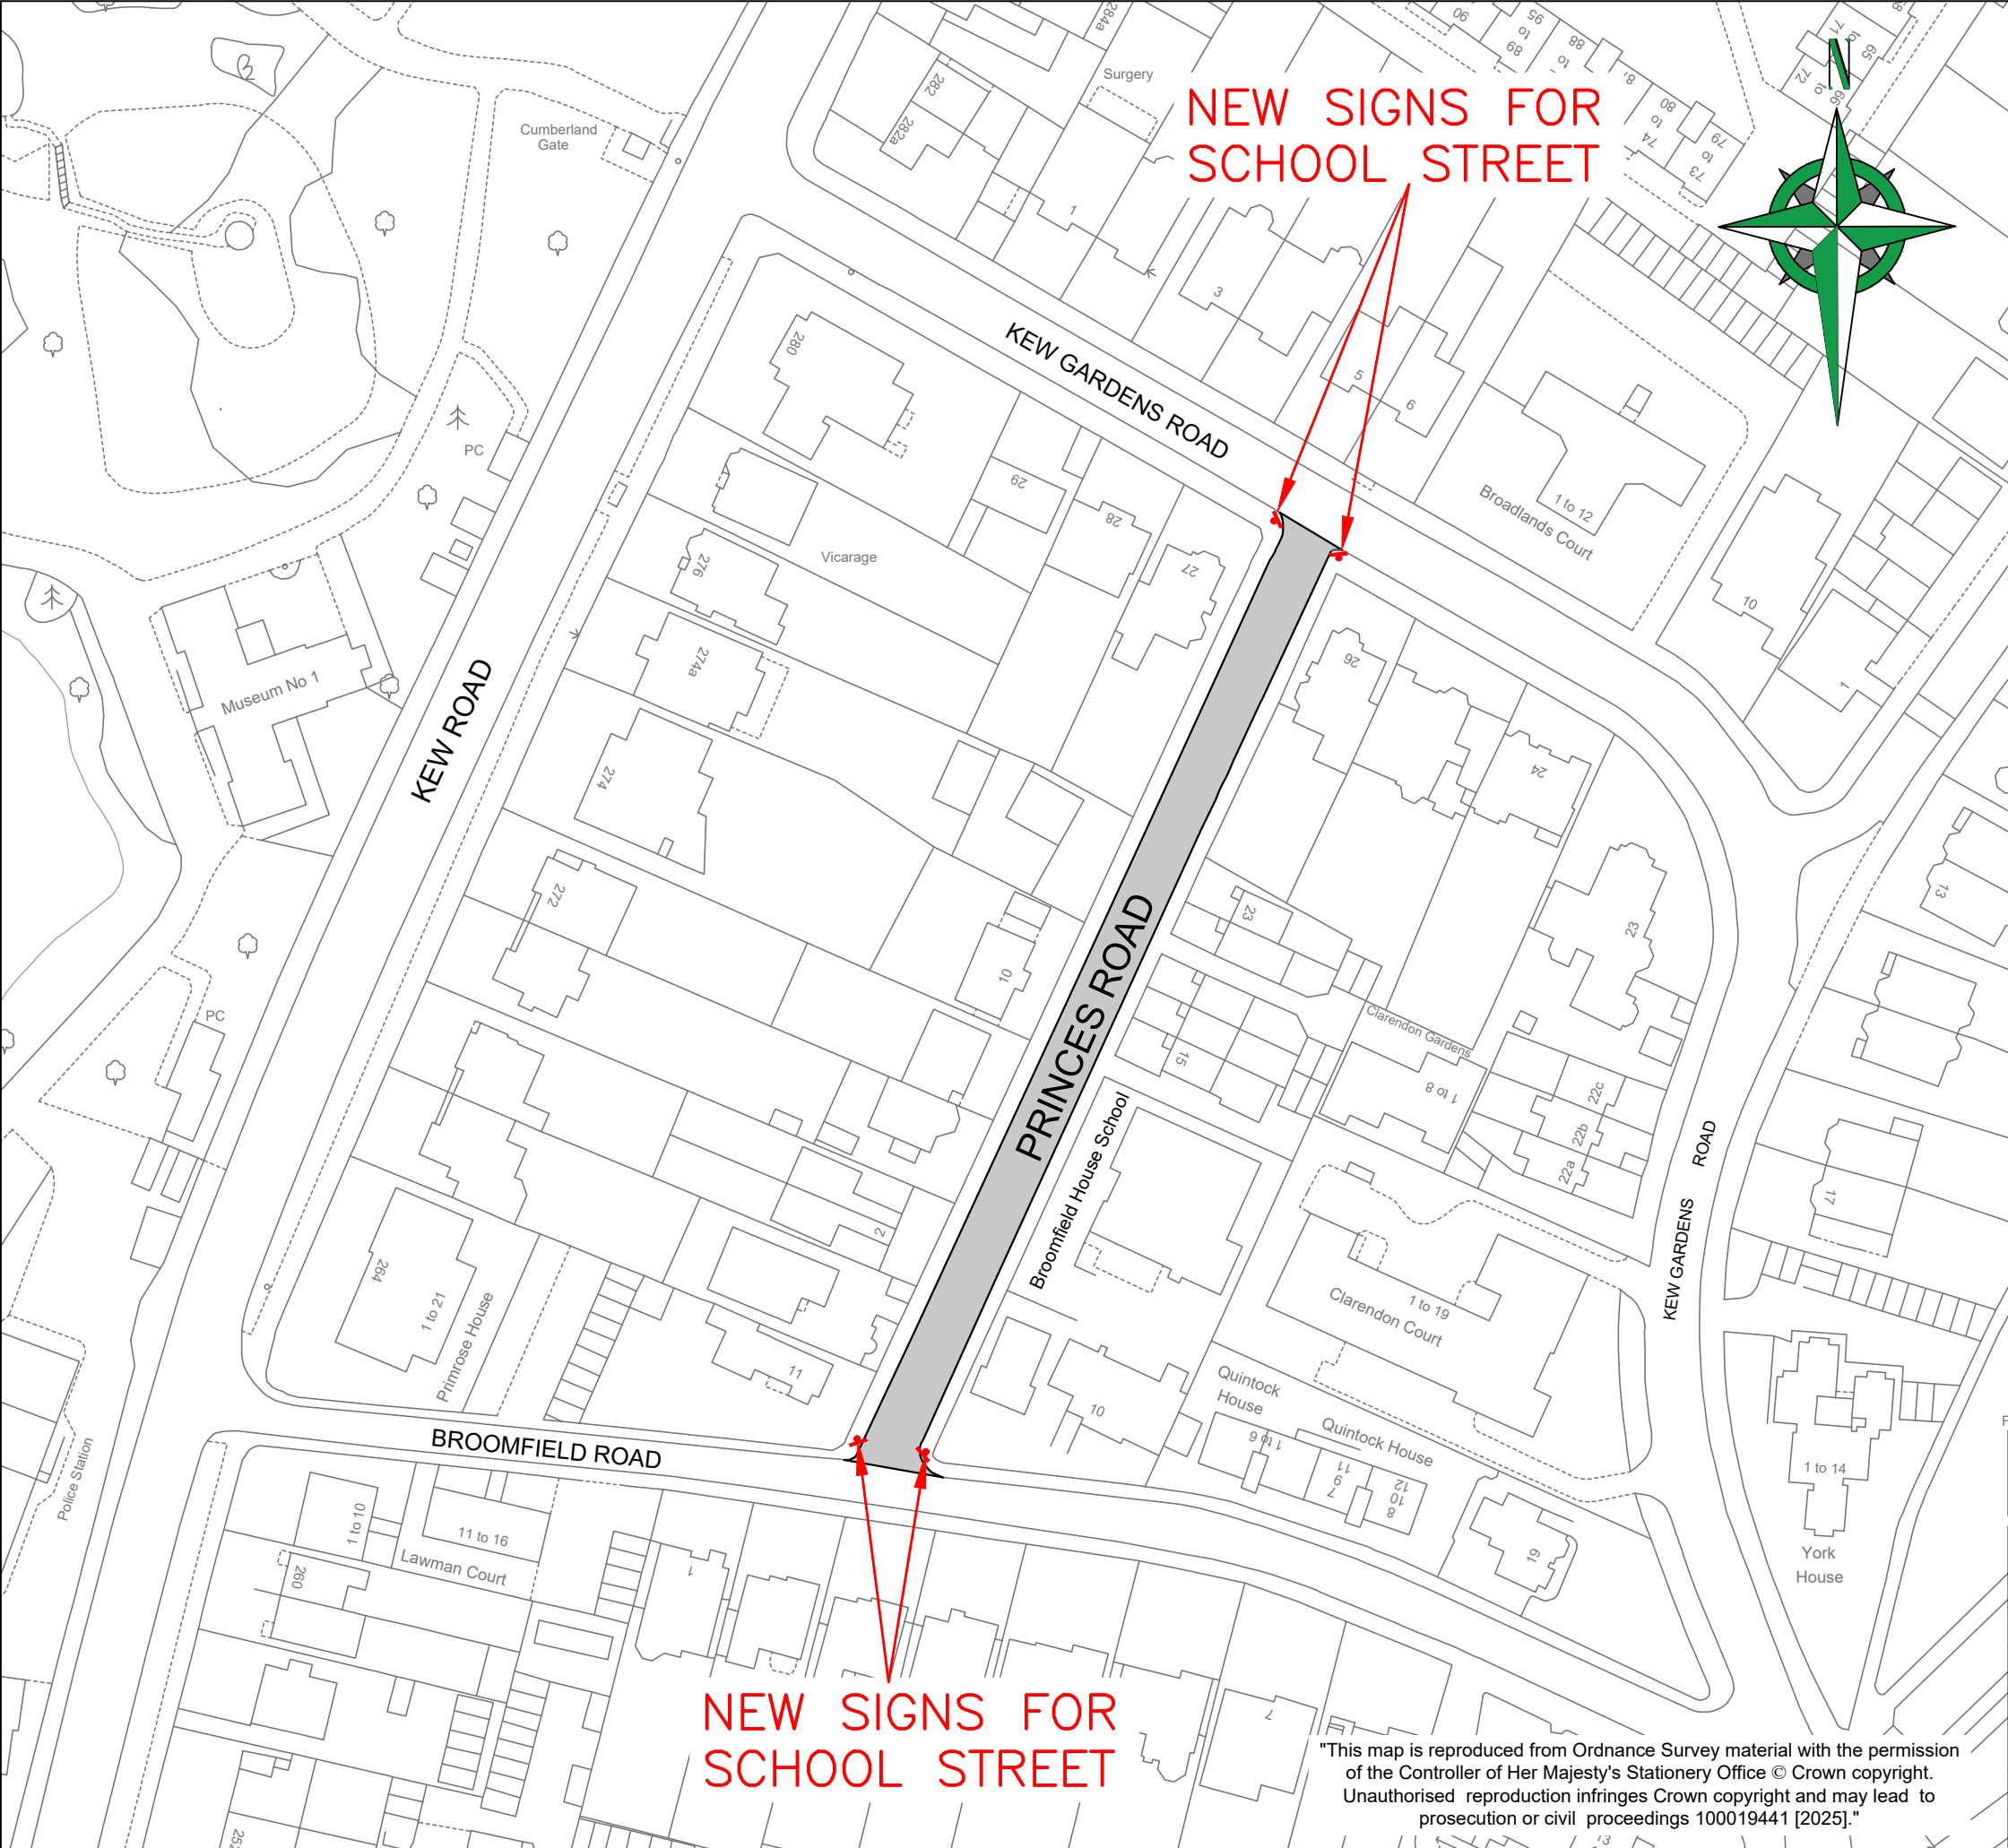

NEW SIGNS FOR SCHOOL STREET

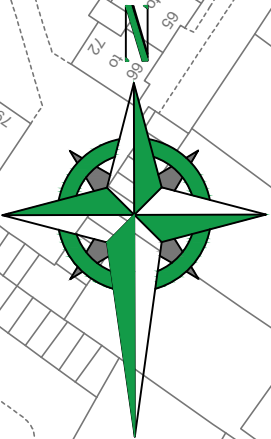

NEW SIGNS FOR SCHOOL STREET

Mon - Fri
8.15 - 9.00 am
3.00 - 3.45 pm
except SS26
permit holders

DETAIL OF NEW SCHOOL STREET SIGNS

 NEW SIGNS FOR SCHOOL STREET

 EXTENTS OF SCHOOL STREET

-	-	JUNE'25 DRAWN BY AND DATE	JD JUNE'25 DESIGNED BY AND DATE	LL/LF JUNE'25 CHECKED BY AND DATE	LF JUNE'25 APPROVED BY AND DATE
REVISION		AMENDMENT			
 LONDON BOROUGH OF RICHMOND UPON THAMES			DRAFT		SCALE (AT A3 SIZE) 1:1000
			ISSUE	✓	
CLIENT		LONDON BOROUGH OF RICHMOND UPON THAMES			
PROJECT		SCHOOL STREETS			
DRAWING TITLE		BROOMFIELD HOUSE SCHOOL PRINCES ROAD, RICHMOND			
ISSUING OFFICE		TWICKENHAM		DRAWING NUMBER	
TELEPHONE		020 88911411			
		SS-SS26-GA-01		REVISION	
				-	

"This map is reproduced from Ordnance Survey material with the permission of the Controller of Her Majesty's Stationery Office © Crown copyright. Unauthorised reproduction infringes Crown copyright and may lead to prosecution or civil proceedings 100019441 [2025]."