
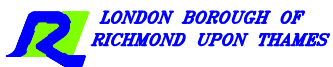


APPENDIX A

LEGEND

- Road markings to be removed
- Proposed double yellow lines
- Proposed road markings (white)
- Amended kerb line

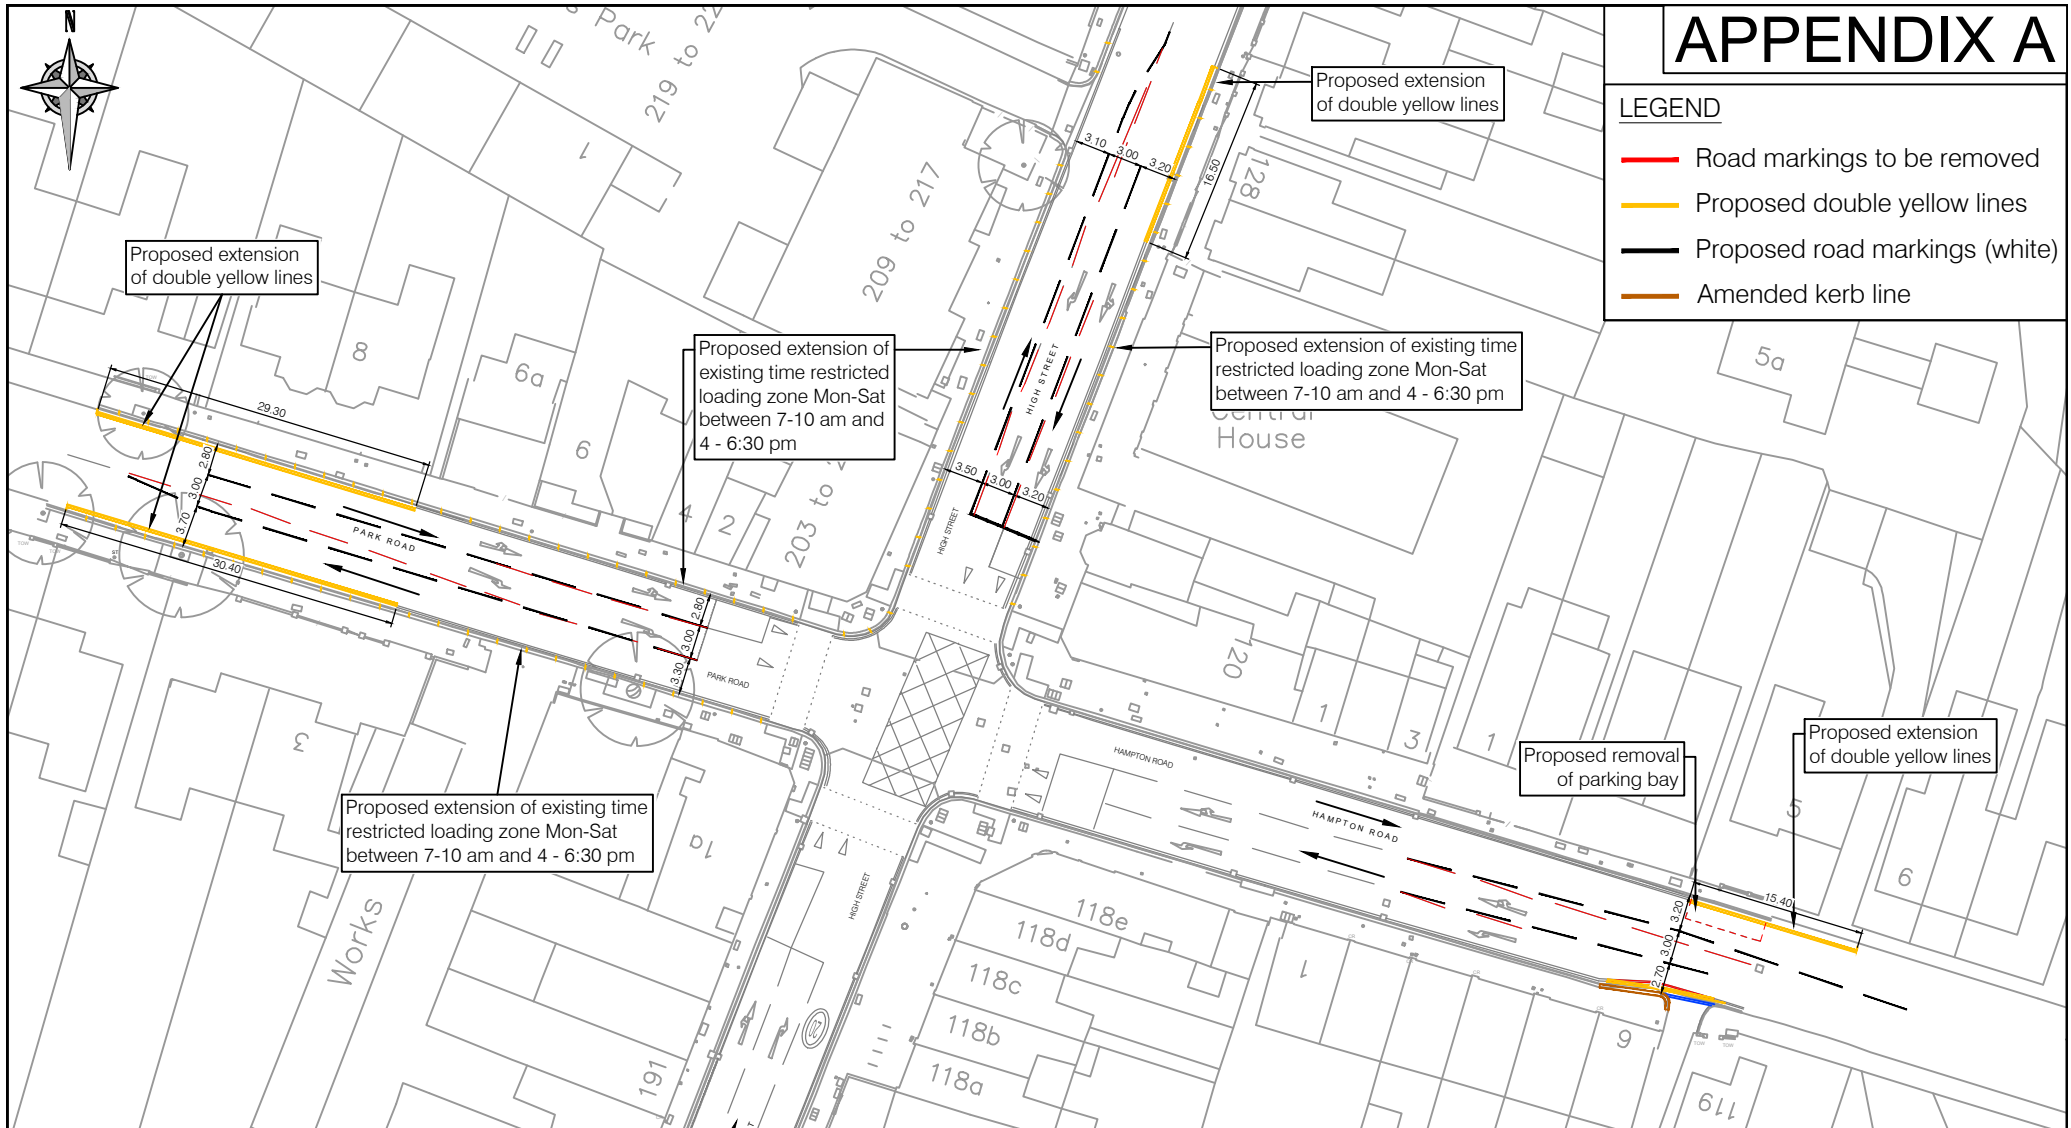

LONDON BOROUGH OF
RICHMOND UPON THAMES

"This map is reproduced from Ordnance Survey material with the permission of the Controller of Her Majesty's Stationery Office © Crown copyright. Unauthorised reproduction infringes Crown copyright and may lead to prosecution or civil proceedings 100019441 [2016]."

| | | | | |
|----------|--------------------|-----------------------|----------------------|-----------------------|
| REVISION | AS DEC 2019 | AE DEC 2019 | LF JAN 2020 | LF JAN 2020 |
| | DRAWN BY & DATE | DESIGNED BY & DATE | CHECKED BY & DATE | APPROVED BY & DATE |

| | | | |
|--------------------|-------------------------------------|-------|--------------------------|
| Issue | <input checked="" type="checkbox"/> | Draft | <input type="checkbox"/> |
| Scale (at A4 size) | NTS | | |

| | | | |
|----------------|---|------------------|----------|
| CLIENT | LONDON BOROUGH OF RICHMOND UPON THAMES | | |
| PROJECT | BURTONS ROAD TRAFFIC CALMING | | |
| DRAWING TITLE | PROPOSED CHANGES TO PARK ROAD / HIGH STREET JUNCTION LAYOUT | | |
| ISSUING OFFICE | TWICKENHAM | DRAWING NUMBER | REVISION |
| TELEPHONE | 020 88911411 | 2374-CS-GL-APP A | - |