


OPTION 2

"This map is reproduced from Ordnance Survey material with the permission of the Controller of Her Majesty's Stationary Office © Crown copyright. Unauthorised reproduction infringes Crown copyright and may lead to prosecution or civil proceedings 100019441 [2016]."

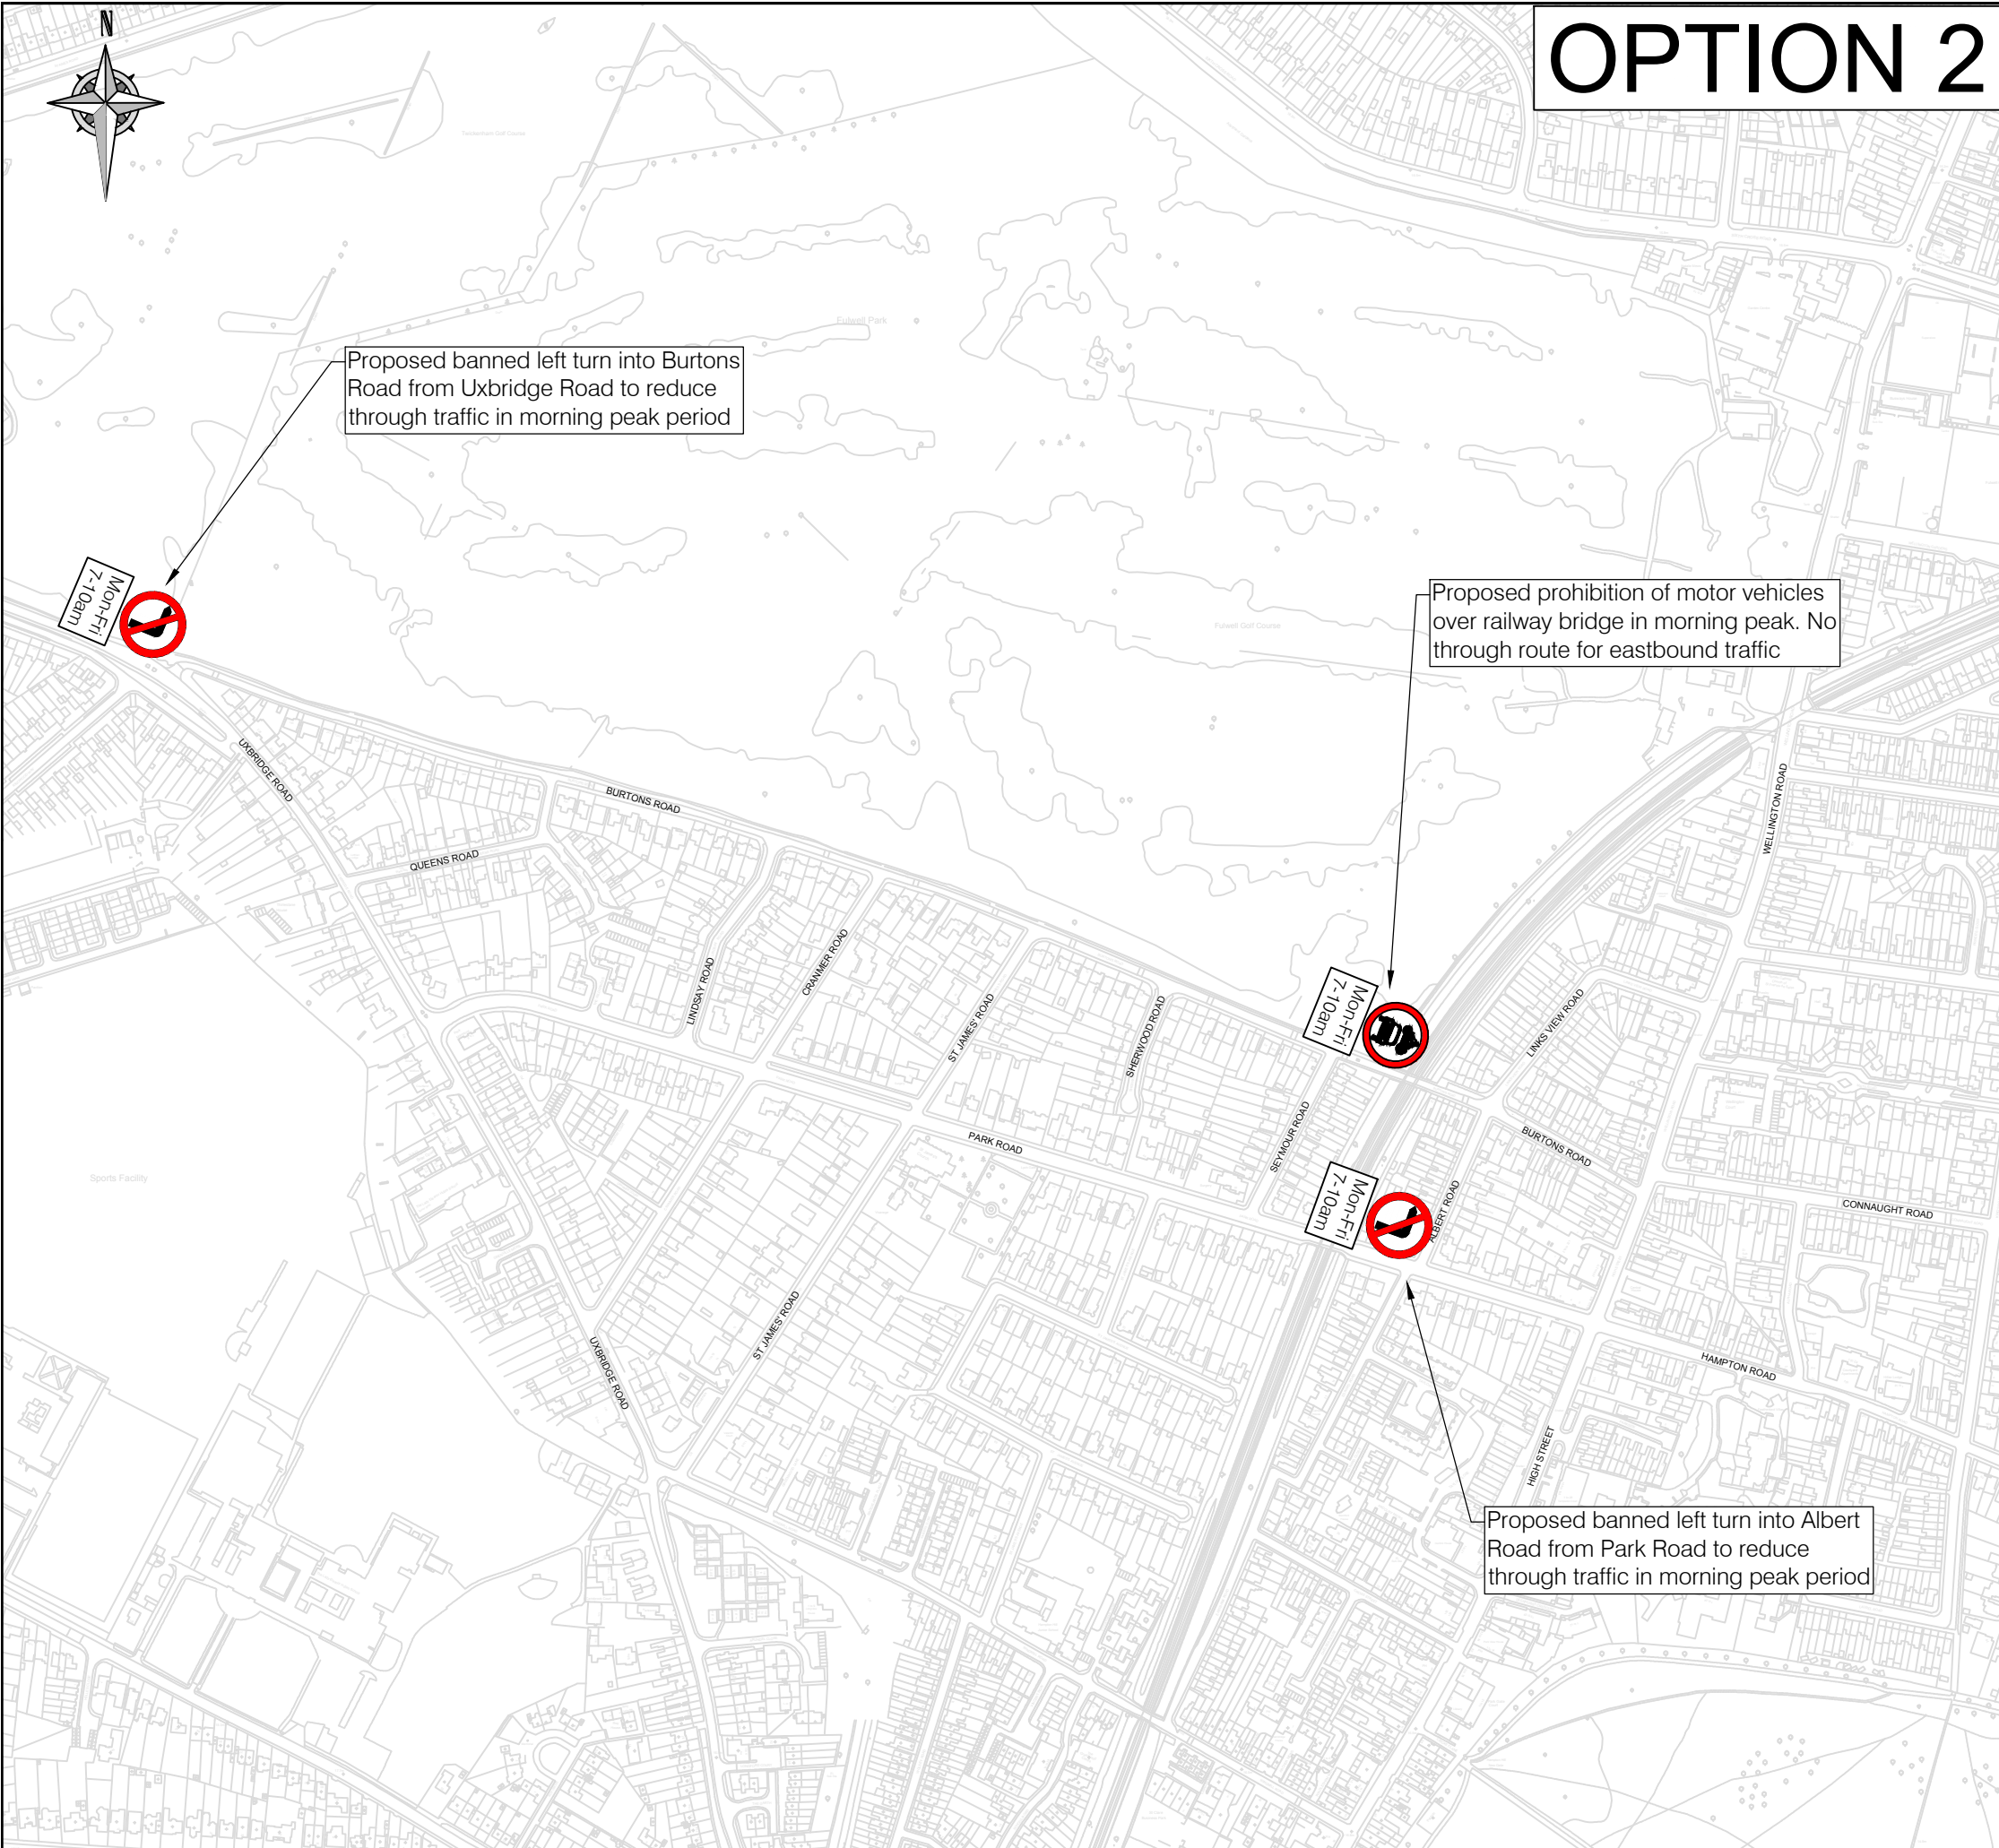

REVISION	AMENDMENT	AJ 23/01/20 DRAWN BY AND DATE	AJ 23/01/20 DESIGNED BY AND DATE	LF 29/01/20 CHECKED BY AND DATE	LF 29/01/20 APPROVED BY AND DATE
----------	-----------	--	---	--	---

	DRAFT	SCALE (AT A3 SIZE)
	ISSUE <input checked="" type="checkbox"/>	NTS

CLIENT LONDON BOROUGH OF RICHMOND UPON THAMES

PROJECT BURTONS ROAD TRAFFIC CALMING

DRAWING TITLE PROPOSED MEASURES TO REDUCE THROUGH TRAFFIC IN THE MORNING PEAK PERIOD

ISSUING OFFICE	TWICKENHAM	DRAWING NUMBER	2374-CS-GA-OPT 2	REVISION	-
TELEPHONE	020 88911411				