


OPTION 3

"This map is reproduced from Ordnance Survey material with the permission of the Controller of Her Majesty's Stationary Office © Crown copyright. Unauthorised reproduction infringes Crown copyright and may lead to prosecution or civil proceedings 100019441 [2016]."

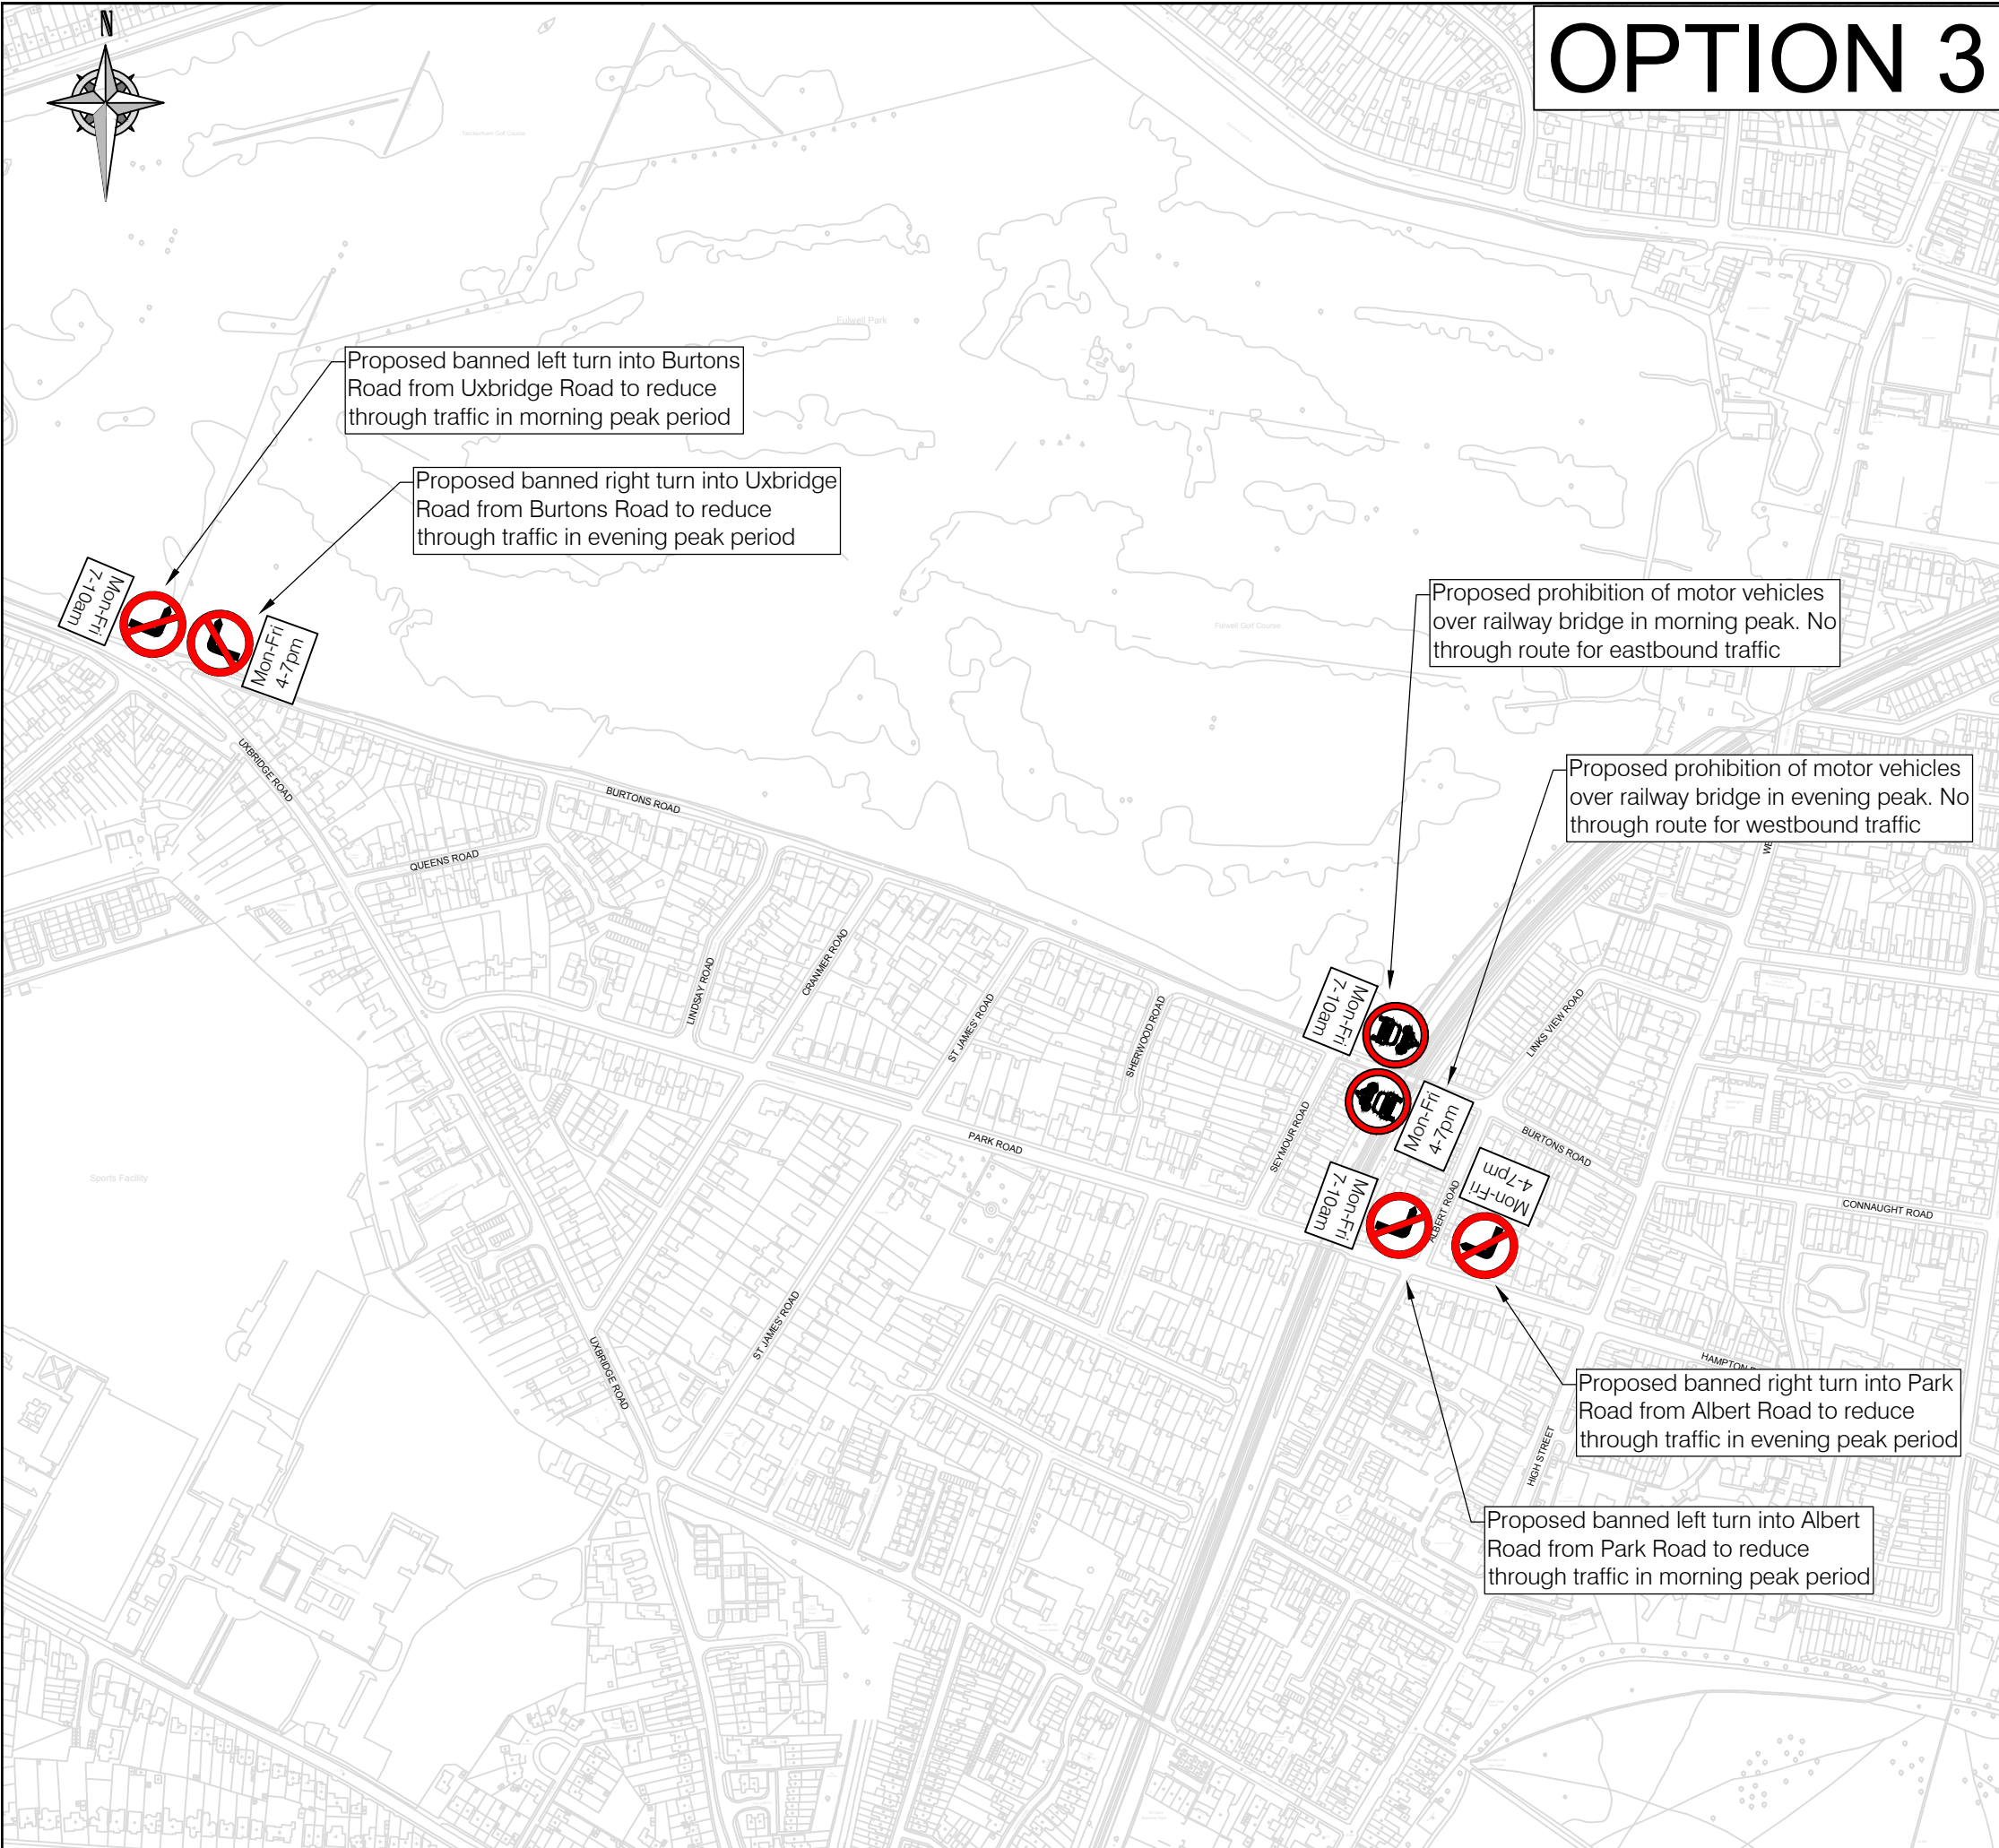

REVISION	AMENDMENT	AJ 23/01/20 DRAWN BY AND DATE	AJ 23/01/20 DESIGNED BY AND DATE	LF 29/01/20 CHECKED BY AND DATE	LF 29/01/20 APPROVED BY AND DATE
----------	-----------	--	---	--	---

		DRAFT	SCALE (AT A3 SIZE)
		ISSUE <input checked="" type="checkbox"/>	NTS
CLIENT	LONDON BOROUGH OF RICHMOND UPON THAMES		
PROJECT	BURTONS ROAD TRAFFIC CALMING		
DRAWING TITLE	PROPOSED MEASURES TO REDUCE THROUGH TRAFFIC AM & PM PEAK RESTRICTIONS		
ISSUING OFFICE	TWICKENHAM	DRAWING NUMBER	REVISION
TELEPHONE	020 88911411	2374-CS-GA-OPT 3	-