

LEGEND

- Proposed Road Marking
- Existing Road Marking
- Existing Post
- Proposed Sign
- Proposed Cycle Marking
- Existing Dropped Kerb

| Rev | Date | Description | Drm | Chk | App |
|-----|------------|----------------|-----|-----|-----|
| 0 | 03/06/2021 | ORIGINAL ISSUE | BS | JC | TM |

This drawing has been specifically prepared to meet the requirements of the named client and may contain design and innovative features which differ from conventional design standards.



Civic Centre,
44 York Street,
Twickenham,
TW1 3BZ



Project

CONTRAFLOW CYCLING IN ONE WAY STREETS

Drawing Title



ST MARGARET'S AREA
SIDNEY ROAD

Drawing Status

FOR CONSULTATION

| | | | | |
|-------|----------|----------|-------|------|
| Drawn | Designed | Date | Scale | Size |
| BS | JC | JUN 2021 | 1:500 | A3 |

Drawing No. 1000007191-2-SK01-02

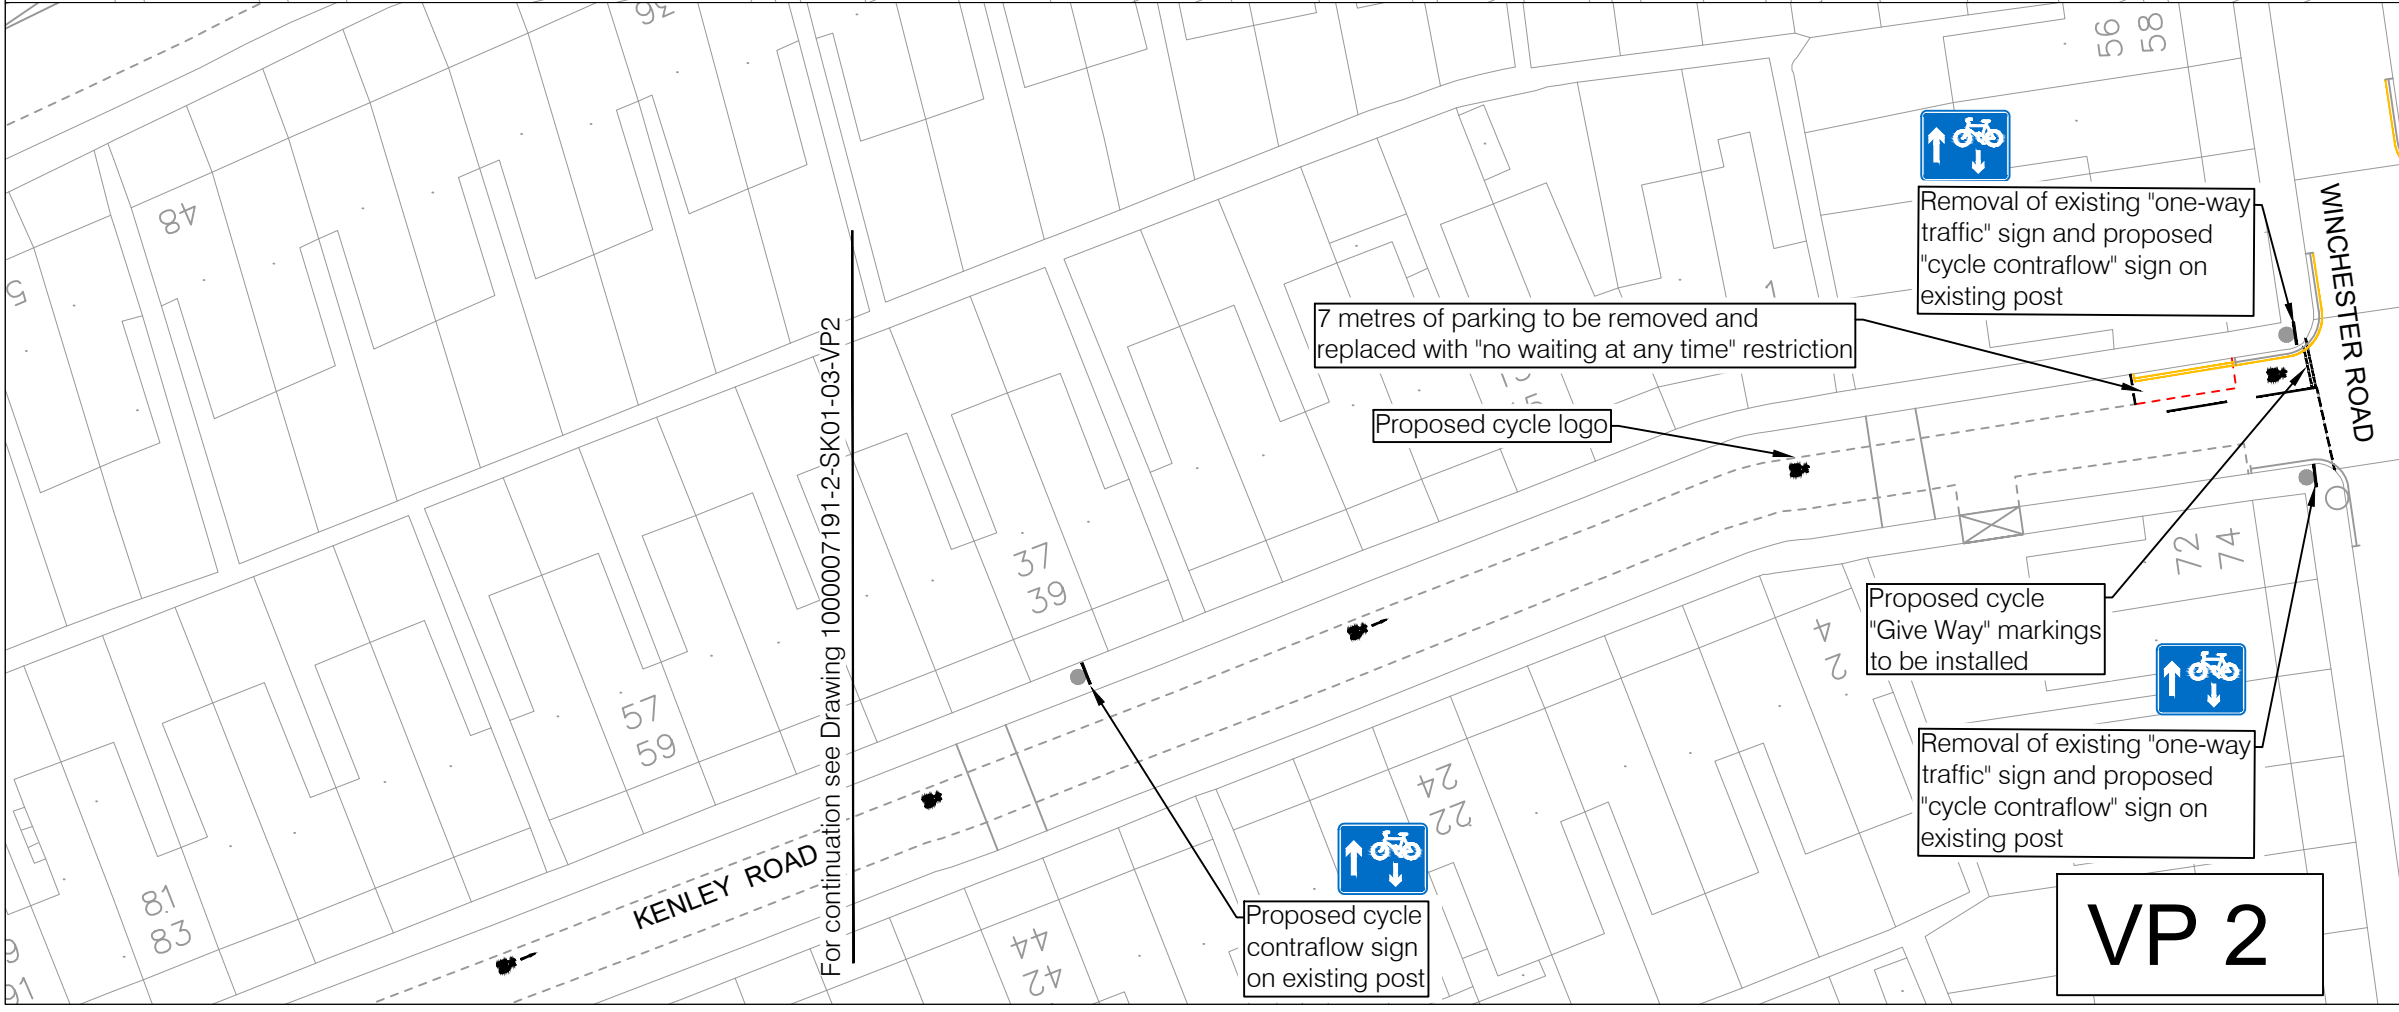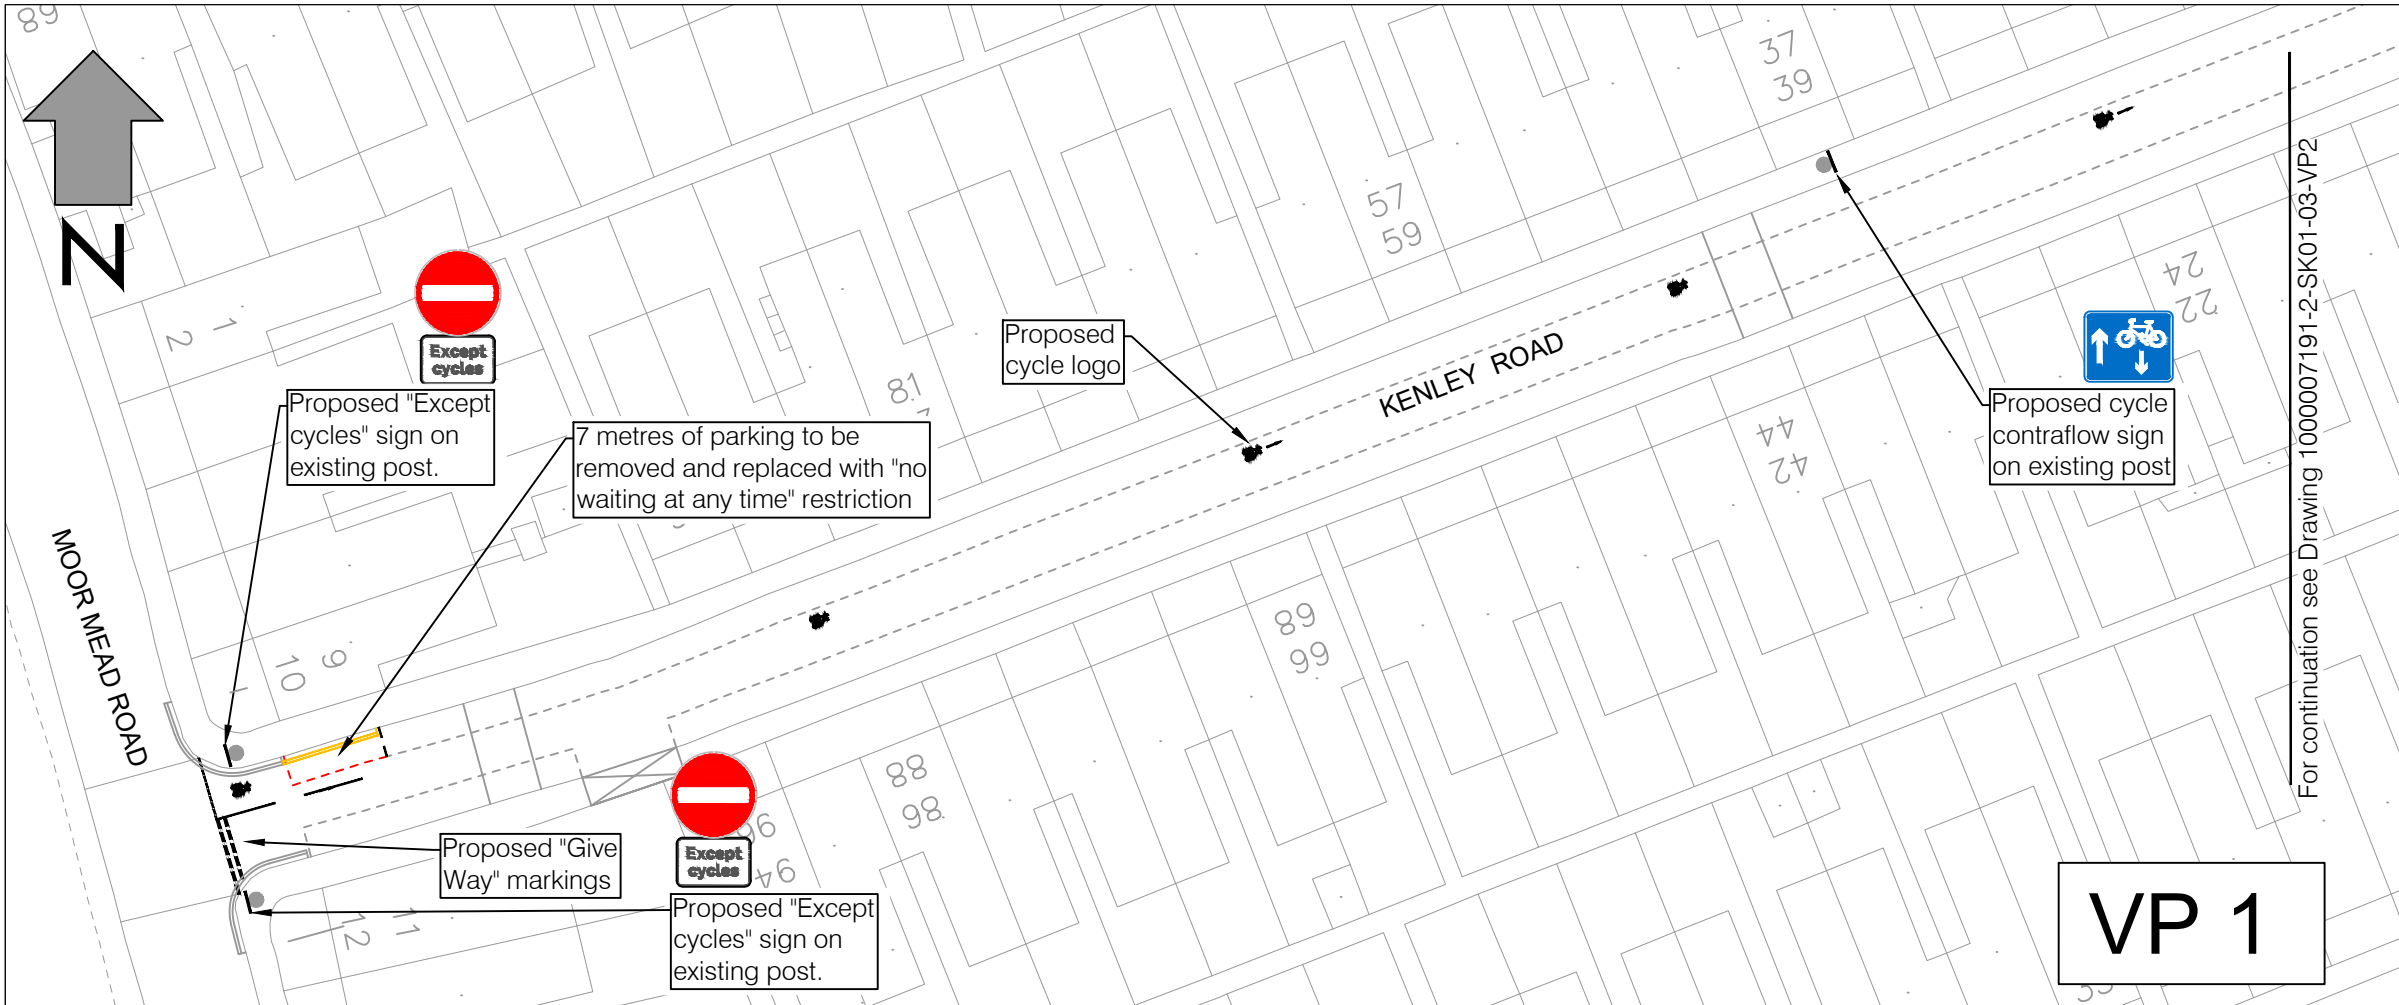

- LEGEND**
- Proposed Road Marking
 - Existing Road Marking
 - Existing Post
 - Proposed Sign
 - Proposed Cycle Marking
 - Existing Dropped Kerb

| Rev | Date | Description | Drm | Chk | App |
|-----|------------|----------------|-----|-----|-----|
| 0 | 03/06/2021 | ORIGINAL ISSUE | BS | JC | TM |

This drawing has been specifically prepared to meet the requirements of the named client and may contain design and innovative features which differ from conventional design standards.



Civic Centre,
44 York Street,
Twickenham,
TW1 3BZ




Project
CONTRAFLOW CYCLING IN ONE WAY STREETS

Drawing Title
ST MARGARET'S AREA
KENLEY ROAD

Drawing Status
FOR CONSULTATION

| | | | | |
|-------------------------------------|----------------|------------------|----------------|------------|
| Drawn BS | Designed JC | Date JUN 2021 | Scale 1:500 | Size A3 |
| Drawing No. 1000007191-2-SK01-03 | | | | Rev - |

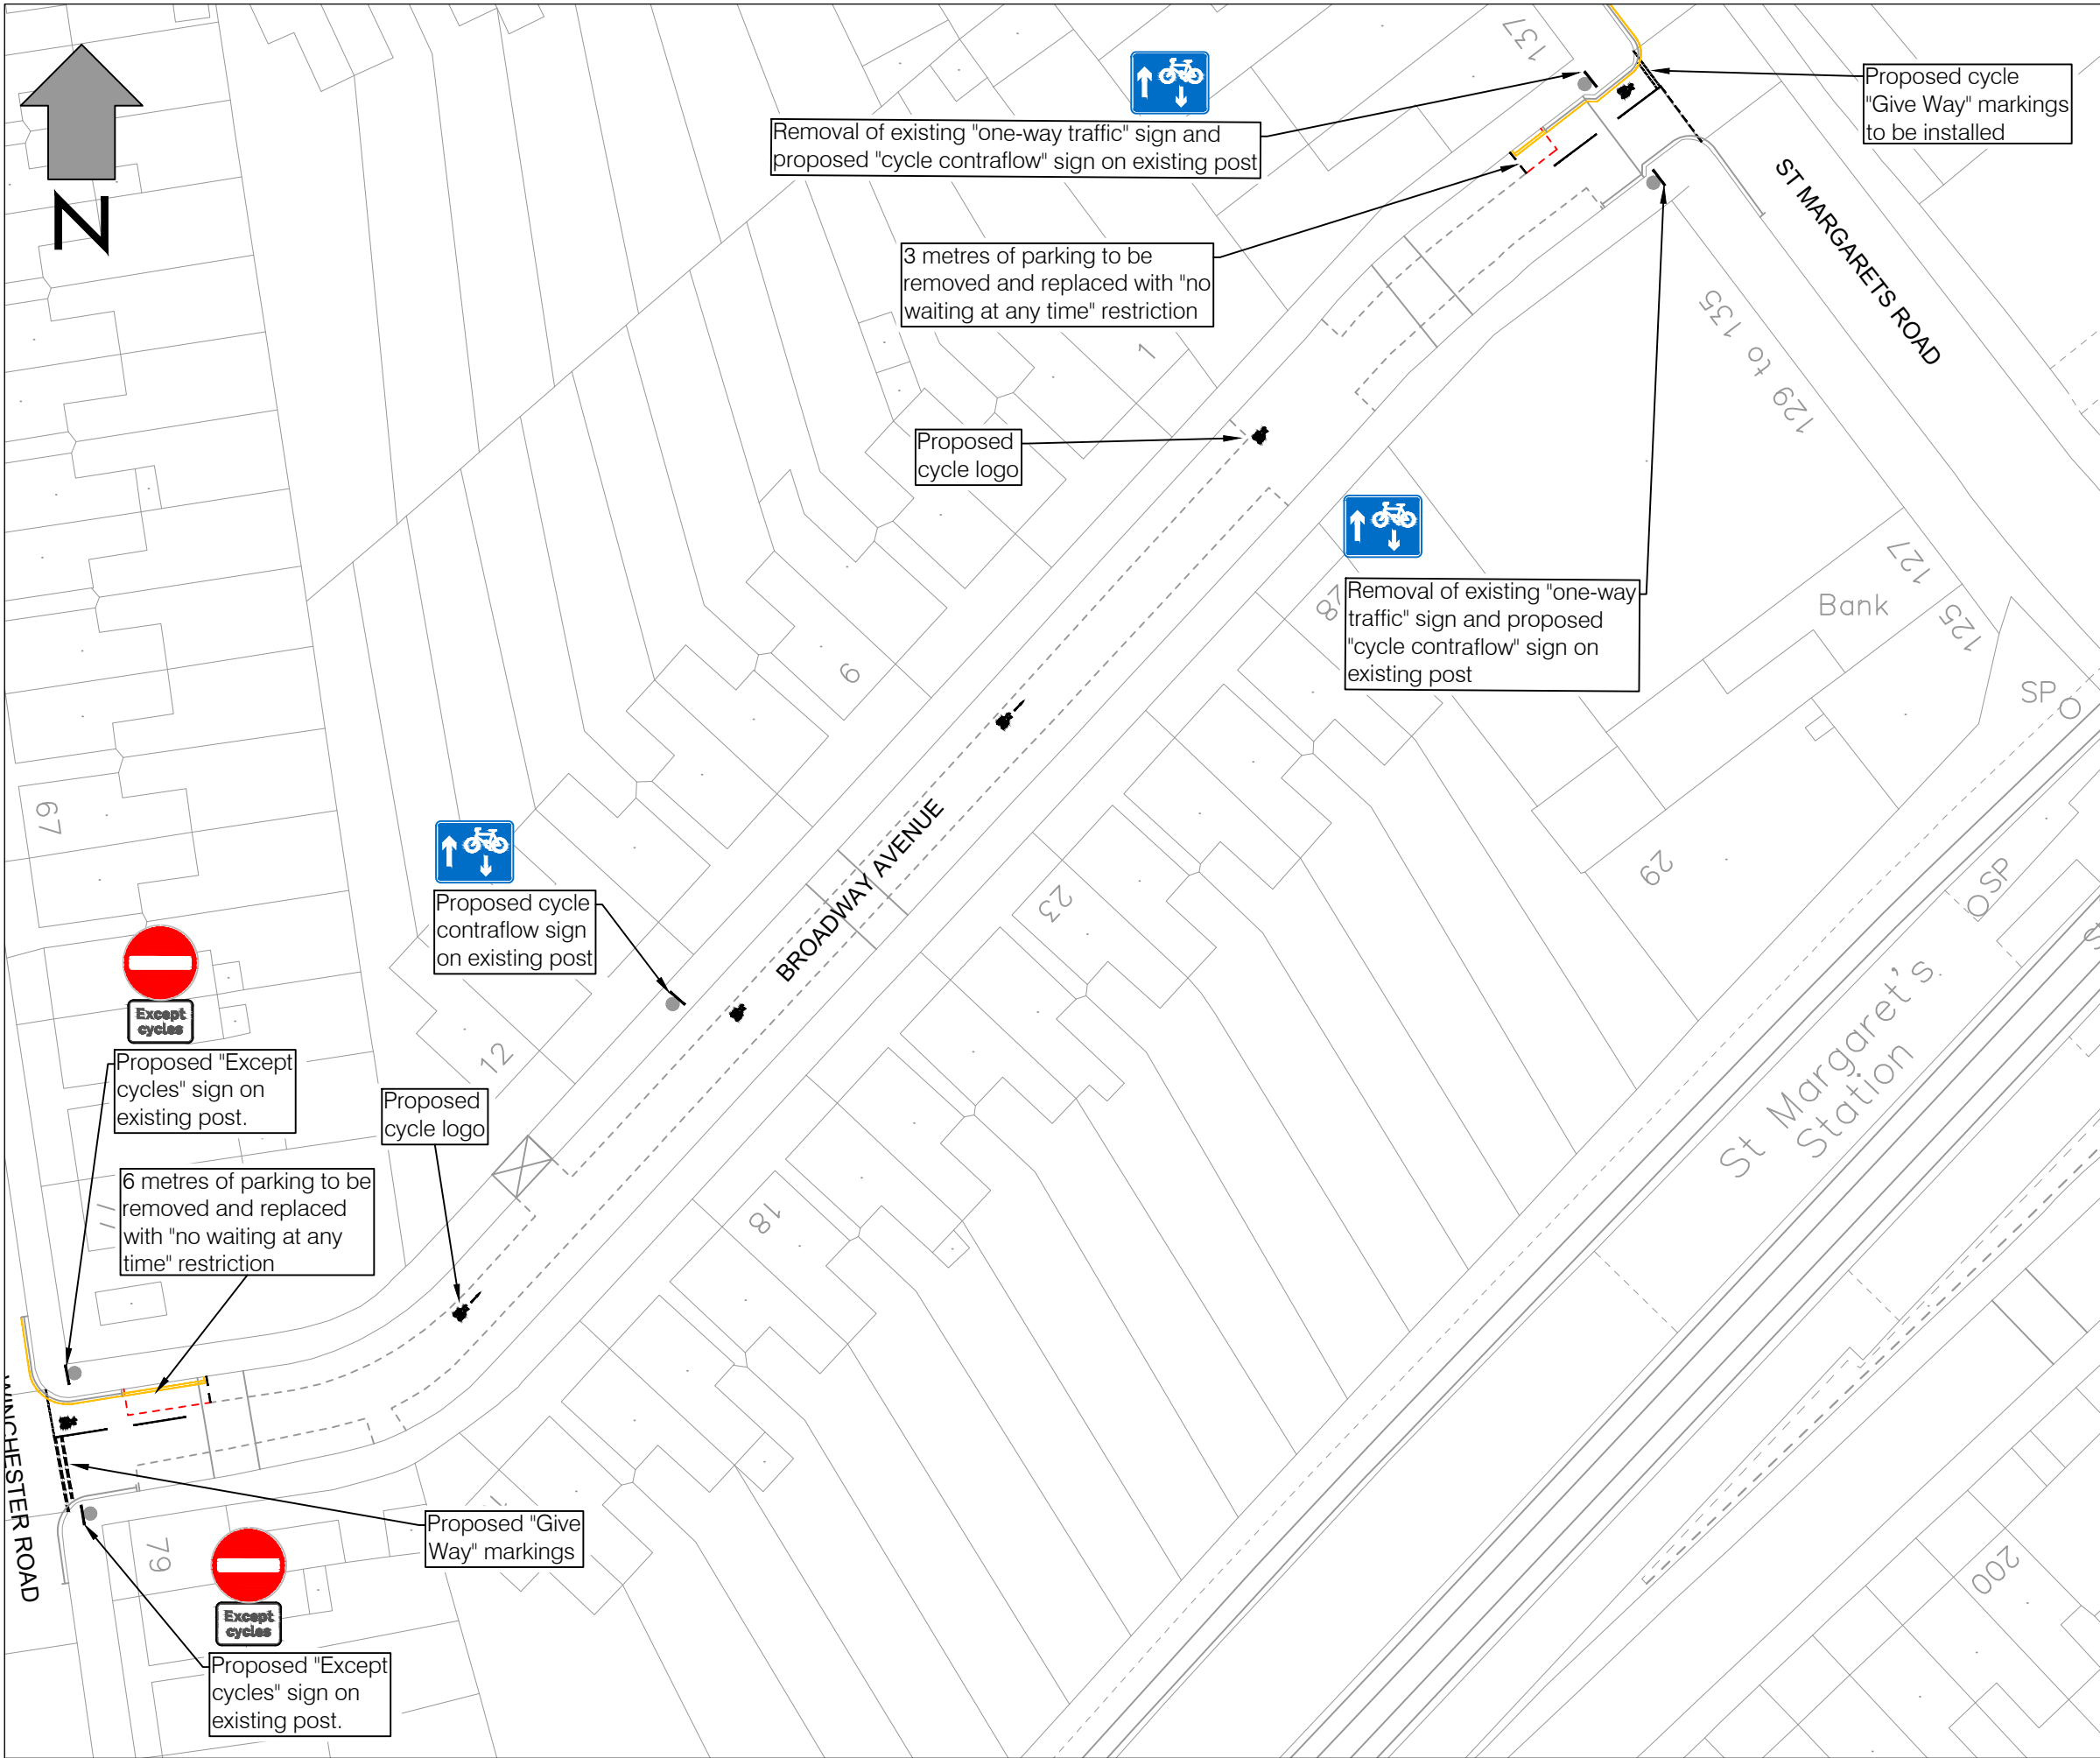

LEGEND

| | |
|--|------------------------|
| | Proposed Road Marking |
| | Existing Road Marking |
| | Existing Post |
| | Proposed Sign |
| | Proposed Cycle Marking |
| | Existing Dropped Kerb |

| Rev | Date | Description | Drm | Chk | App |
|-----|------------|----------------|-----|-----|-----|
| 0 | 03/06/2021 | ORIGINAL ISSUE | BS | JC | TM |

This drawing has been specifically prepared to meet the requirements of the named client and may contain design and innovative features which differ from conventional design standards.



Civic Centre,
44 York Street,
Twickenham,
TW1 3BZ




Project
CONTRAFLOW CYCLING IN ONE WAY STREETS

Drawing Title
ST MARGARET'S AREA
BROADWAY AVENUE

Drawing Status
FOR CONSULTATION

| | | | | |
|-------------------------------------|----------------|------------------|----------------|------------|
| Drawn BS | Designed JC | Date JUN 2021 | Scale 1:500 | Size A3 |
| Drawing No. 1000007191-2-SK01-04 | | | | Rev - |

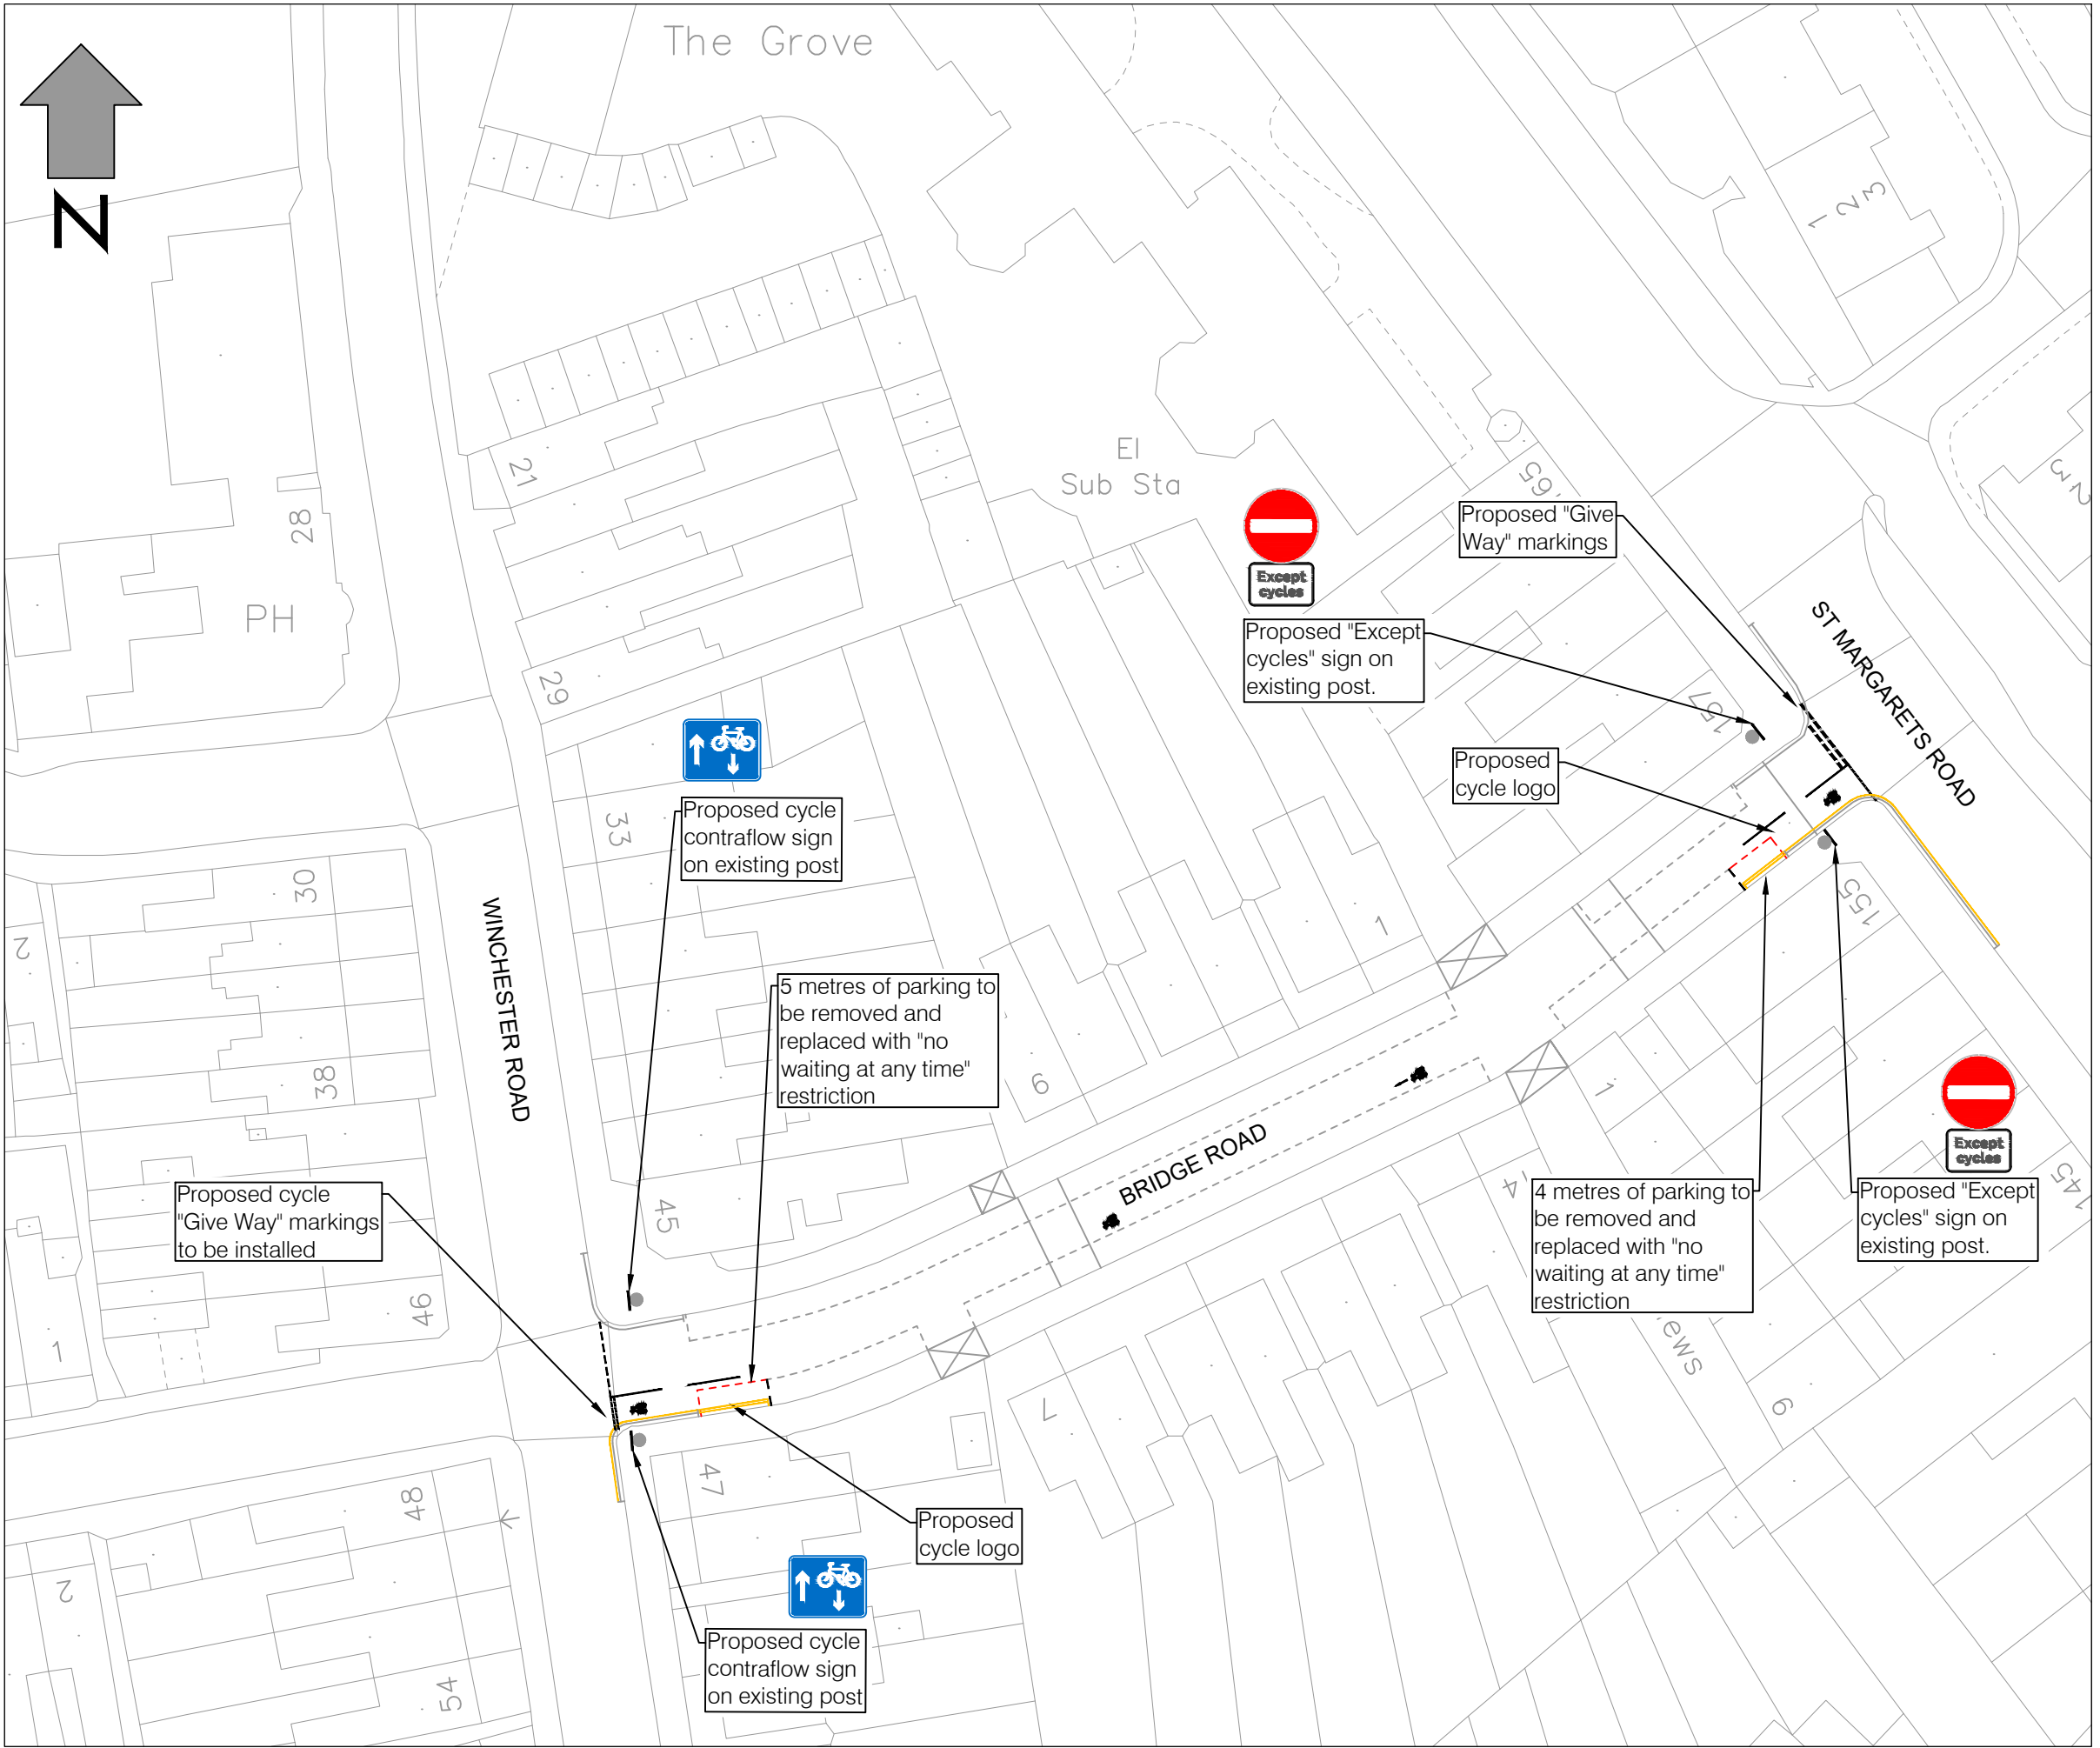

LEGEND

- Proposed Road Marking
- Existing Road Marking
- Existing Post
- Proposed Sign
- Proposed Cycle Marking
- Existing Dropped Kerb

| Rev | Date | Description | Drm | Chk | App |
|-----|------------|----------------|-----|-----|-----|
| 0 | 03/06/2021 | ORIGINAL ISSUE | BS | JC | TM |

This drawing has been specifically prepared to meet the requirements of the named client and may contain design and innovative features which differ from conventional design standards.



Civic Centre,
44 York Street,
Twickenham,
TW1 3BZ



Project
CONTRAFLOW CYCLING IN ONE WAY STREETS

Drawing Title
ST MARGARET'S AREA
BRIDGE ROAD

Drawing Status
FOR CONSULTATION

| | | | | |
|-------------------------------------|----------------|------------------|----------------|------------|
| Drawn BS | Designed JC | Date JUN 2021 | Scale 1:500 | Size A3 |
| Drawing No. 1000007191-2-SK01-05 | | | | Rev - |