




For continuation see Drawing 1000007191-2-SK03-01-VP2

For continuation see Drawing 1000007191-2-SK03-01-VP1

- LEGEND**
-  Proposed Road Marking
 -  Existing Road Marking
 -  Existing Post
 -  Proposed Sign
 -  Proposed Cycle Marking
 -  Existing Dropped Kerb

Rev	Date	Description	Drm	Chk	App
0	03/06/2021	ORIGINAL ISSUE	BS	JC	TM

This drawing has been specifically prepared to meet the requirements of the named client and may contain design and innovative features which differ from conventional design standards.



Civic Centre,
44 York Street,
Twickenham,
TW1 3BZ



Project
CONTRAFLOW CYCLING IN ONE WAY STREETS



Drawing Title
MORTLAKE AREA
SHALSTONE ROAD

Drawing Status
FOR CONSULTATION

Drawn BS	Designed JC	Date JUN 2021	Scale 1:500	Size A3
Drawing No. 1000007191-2-SK03-01				Rev -

VP 1

VP 2

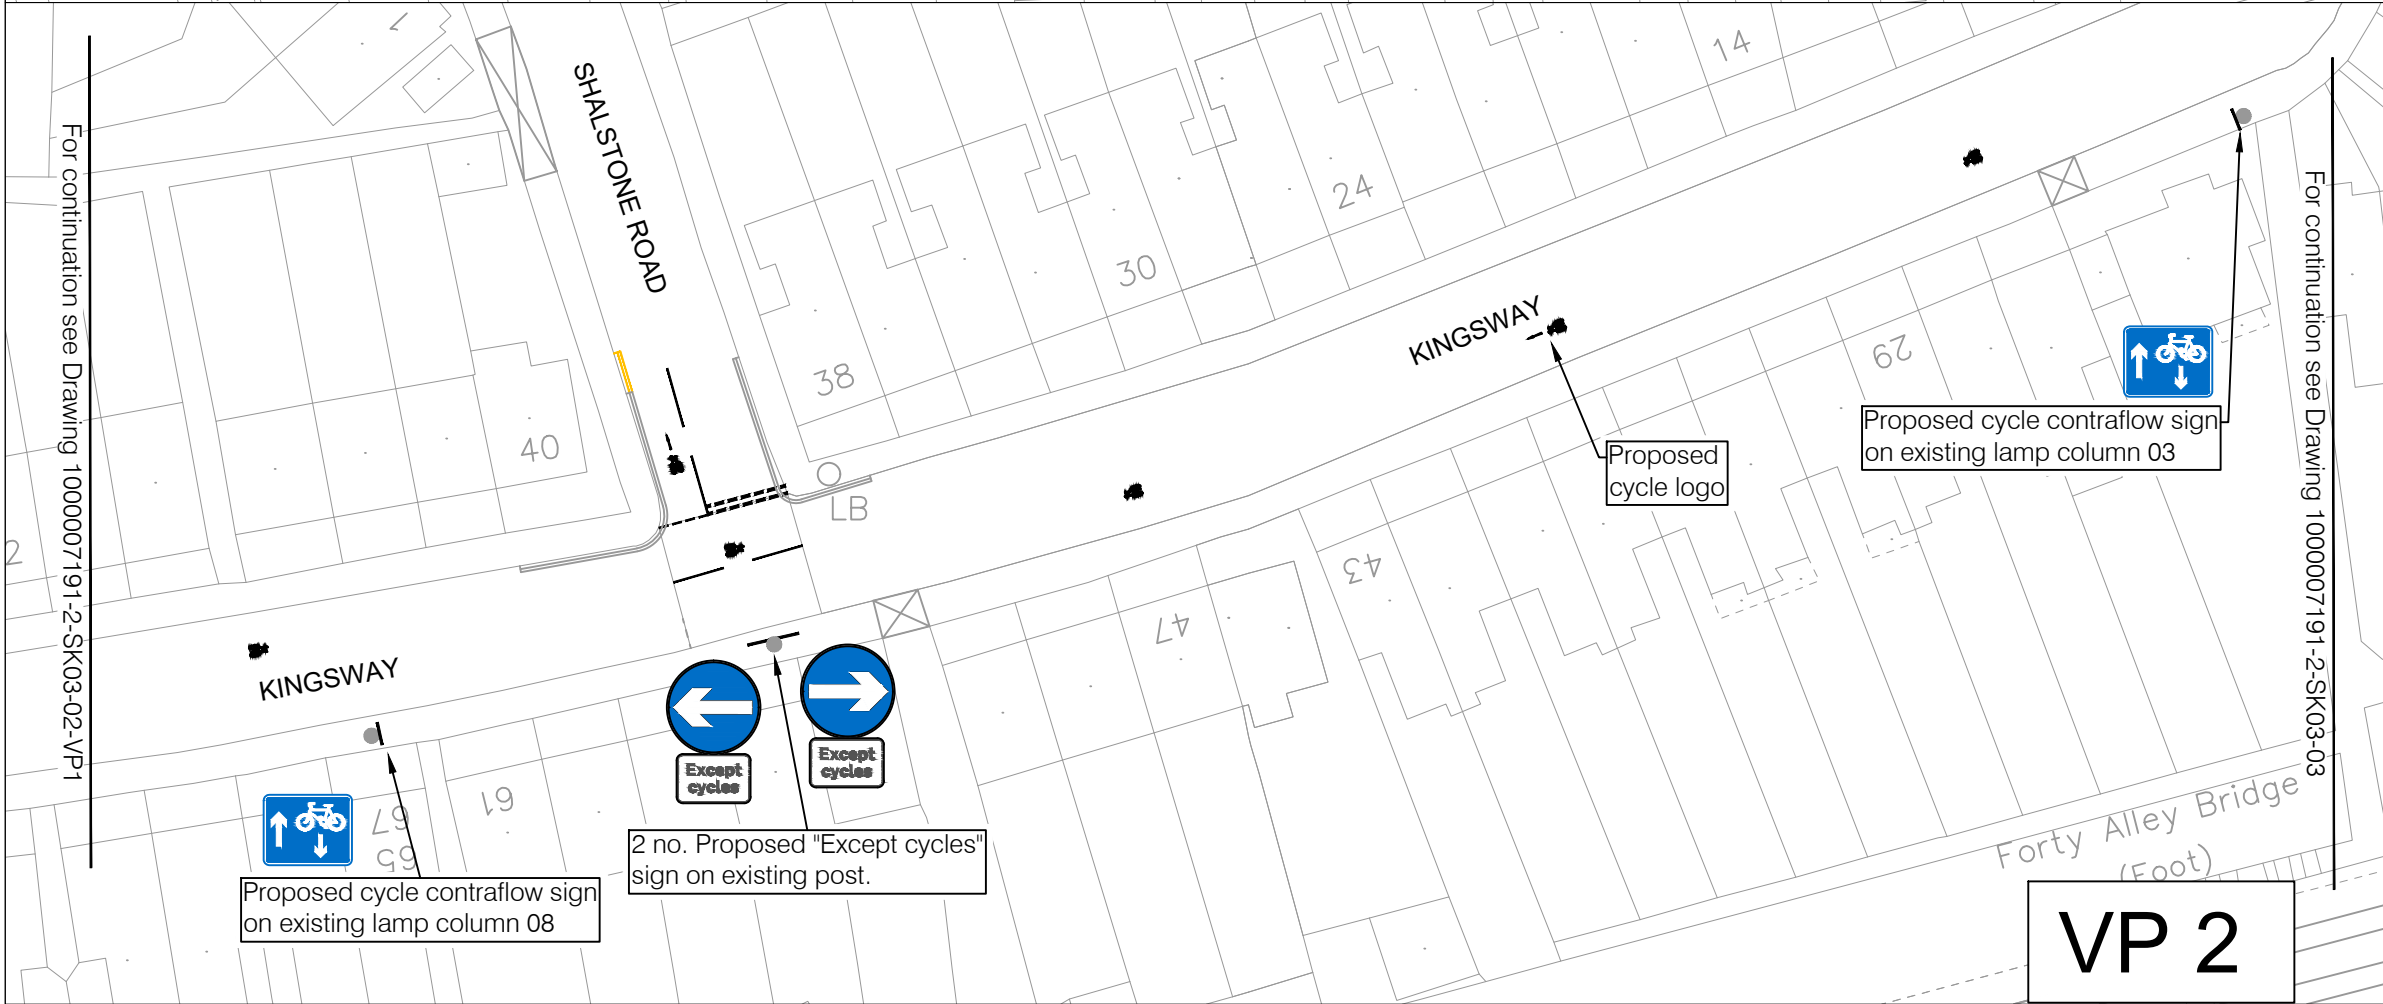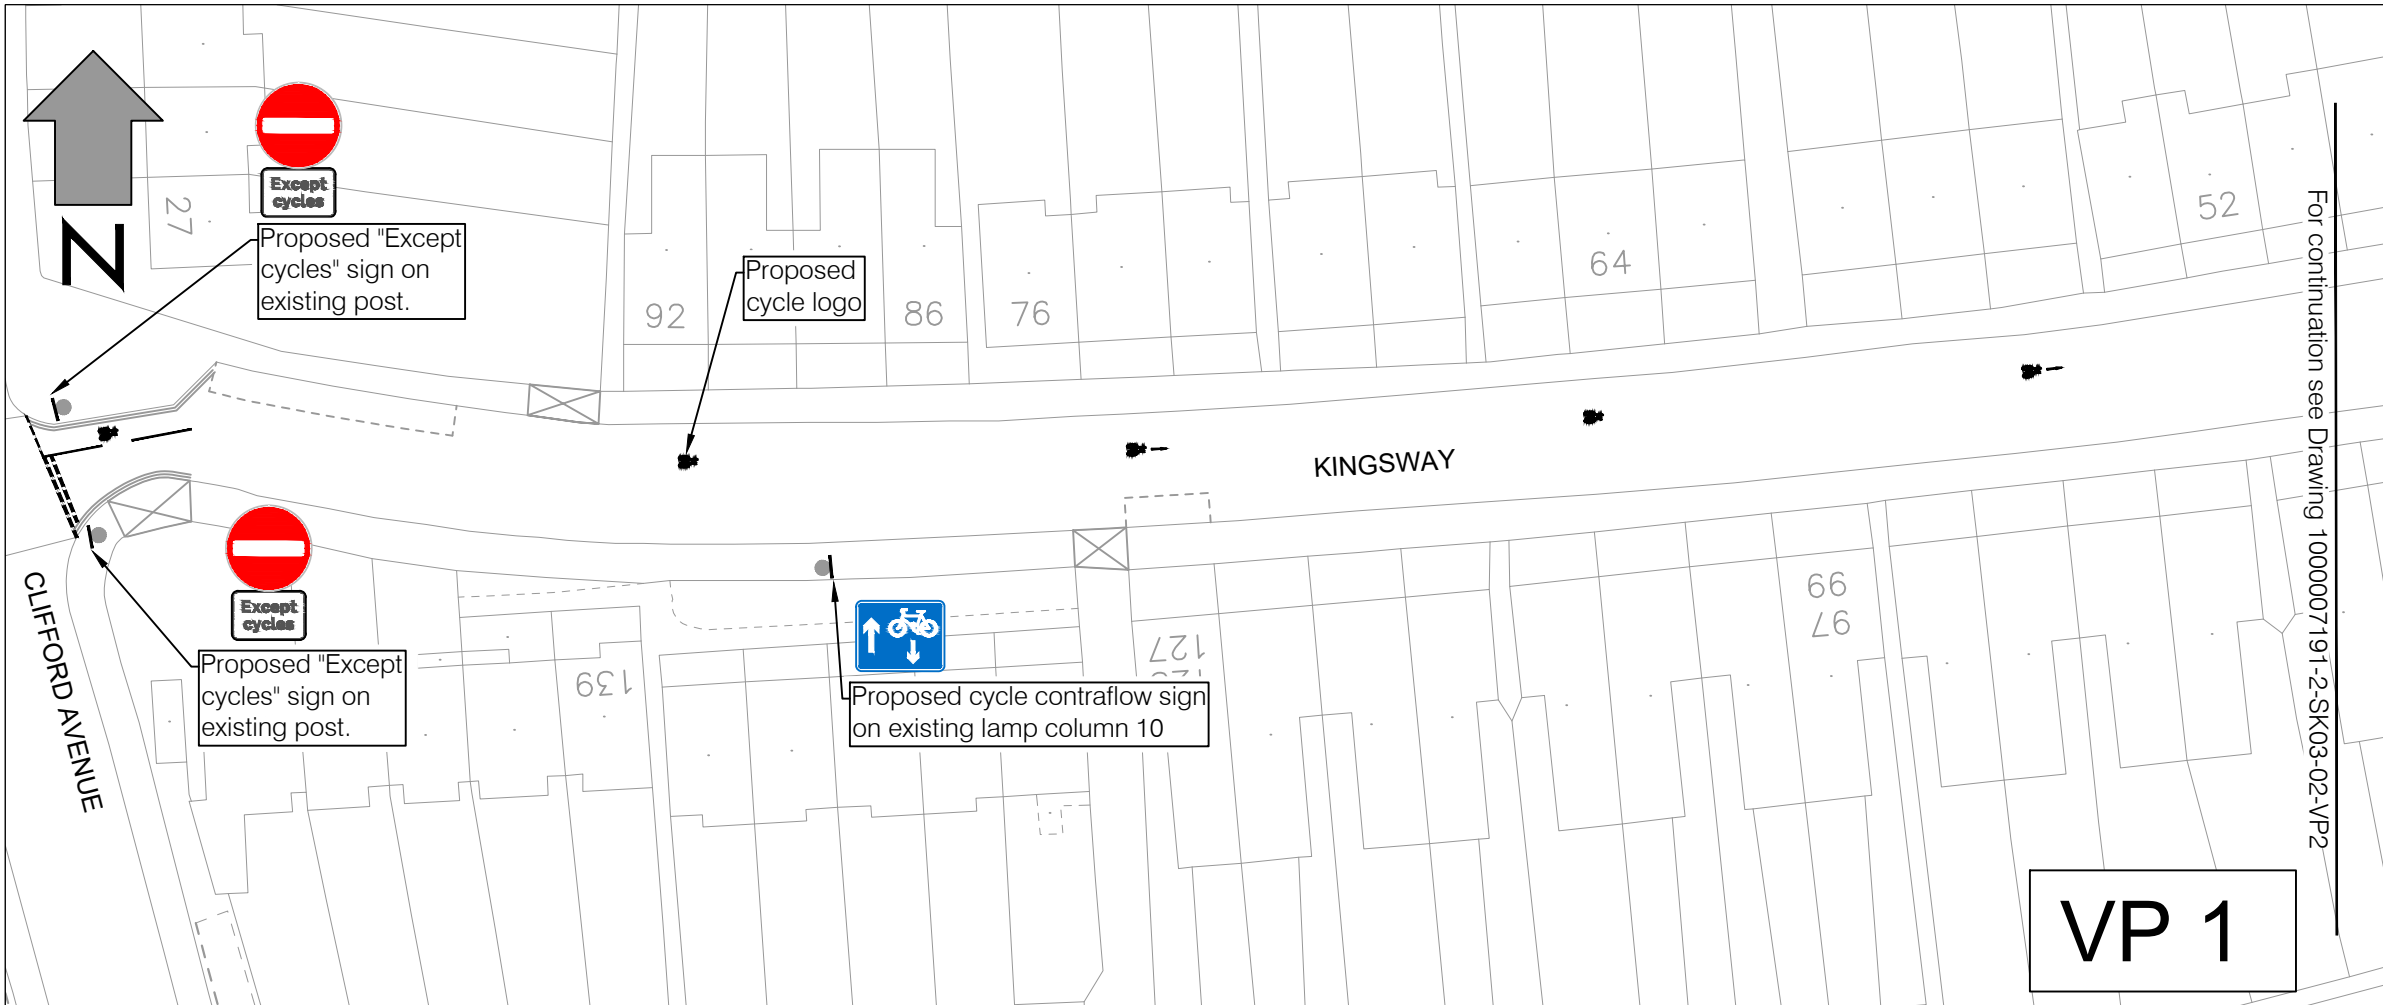

- LEGEND**
- Proposed Road Marking
 - Existing Road Marking
 - Existing Post
 - Proposed Sign
 - Proposed Cycle Marking
 - Existing Dropped Kerb

Rev	Date	Description	Drm	Chk	App
0	03/06/2021	ORIGINAL ISSUE	BS	JC	TM

This drawing has been specifically prepared to meet the requirements of the named client and may contain design and innovative features which differ from conventional design standards.



Civic Centre,
44 York Street,
Twickenham,
TW1 3BZ




Project
CONTRAFLOW CYCLING IN ONE WAY STREETS

Drawing Title
MORTLAKE AREA
KINGSWAY WEST & KINGSWAY EAST

Drawing Status
FOR CONSULTATION

Drawn: BS | Designed: JC | Date: JUN 2021 | Scale: 1:500 | Size: A3

Drawing No.: 1000007191-2-SK03-02 | Rev: -

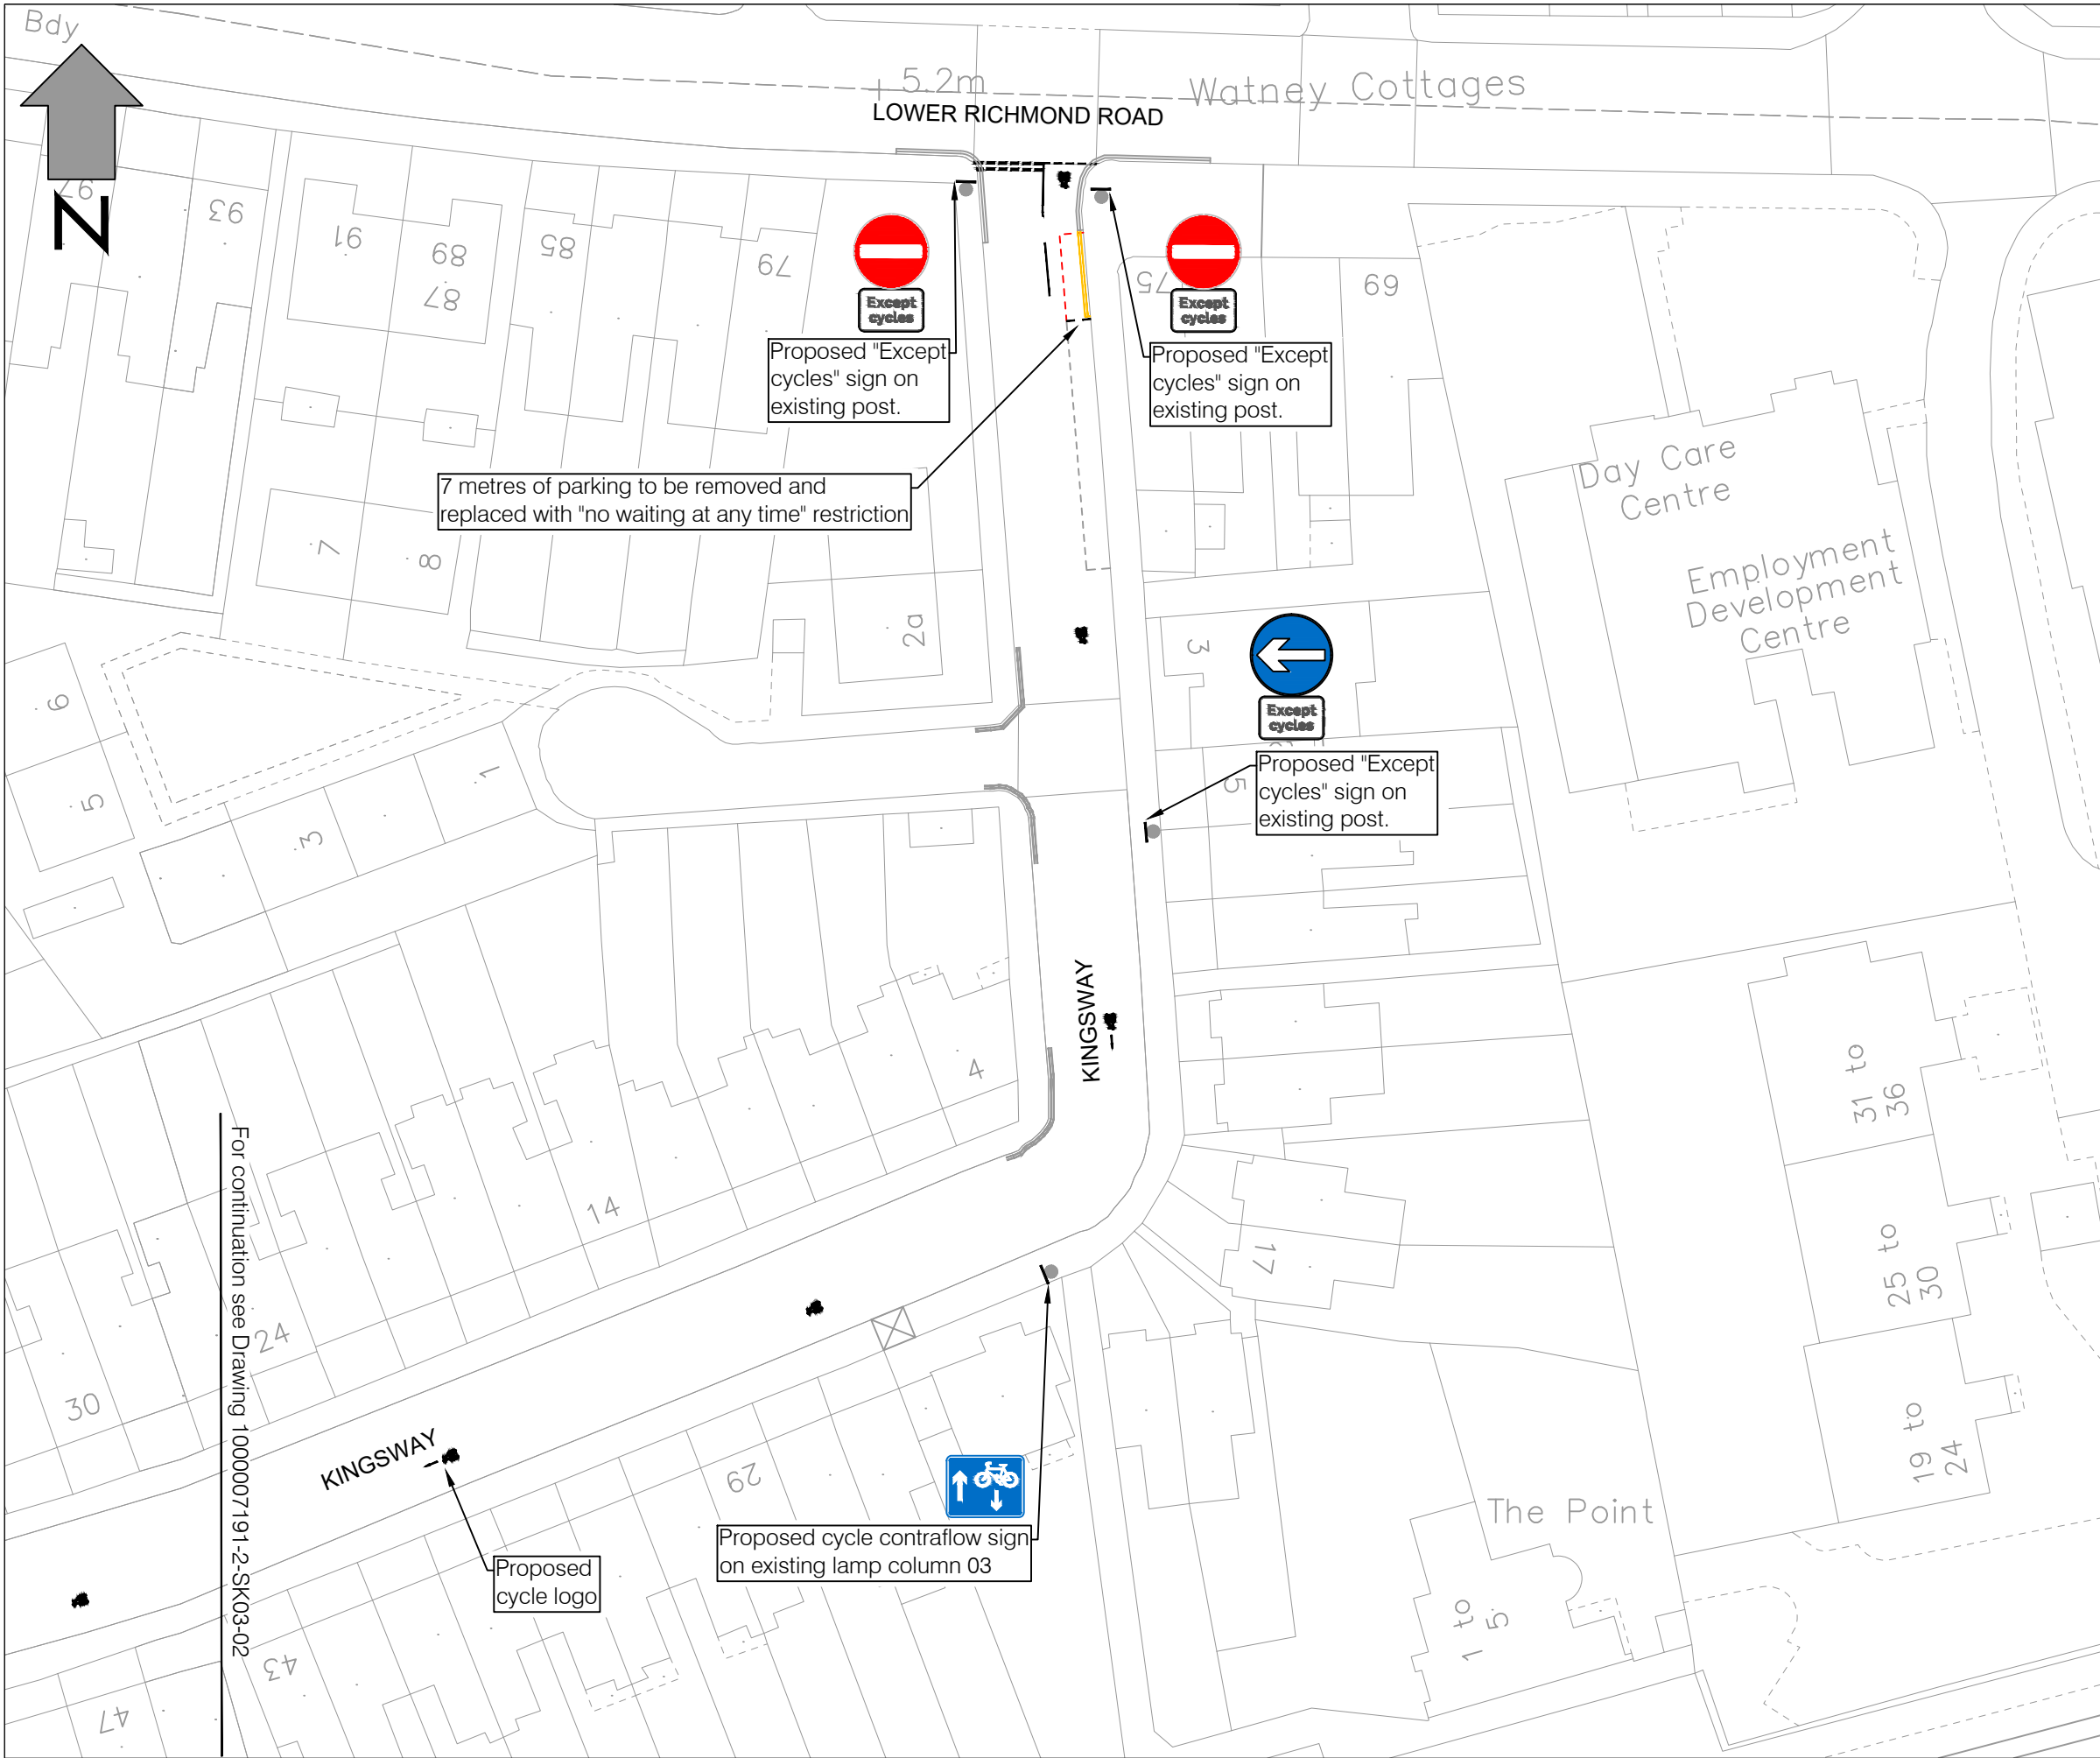

LEGEND

-  Proposed Road Marking
-  Existing Road Marking
-  Existing Post
-  Proposed Sign
-  Proposed Cycle Marking
-  Existing Dropped Kerb

Rev	Date	Description	Drm	Chk	App
0	03/06/2021	ORIGINAL ISSUE	BS	JC	TM

This drawing has been specifically prepared to meet the requirements of the named client and may contain design and innovative features which differ from conventional design standards.



Civic Centre,
44 York Street,
Twickenham,
TW1 3BZ




Project
CONTRAFLOW CYCLING IN ONE WAY STREETS

Drawing Title
**MORTLAKE AREA
KINGSWAY EAST**

Drawing Status
FOR CONSULTATION


Drawn BS	Designed JC	Date JUN 2021	Scale 1:500	Size A3
Drawing No. 1000007191-2-SK03-03				Rev -

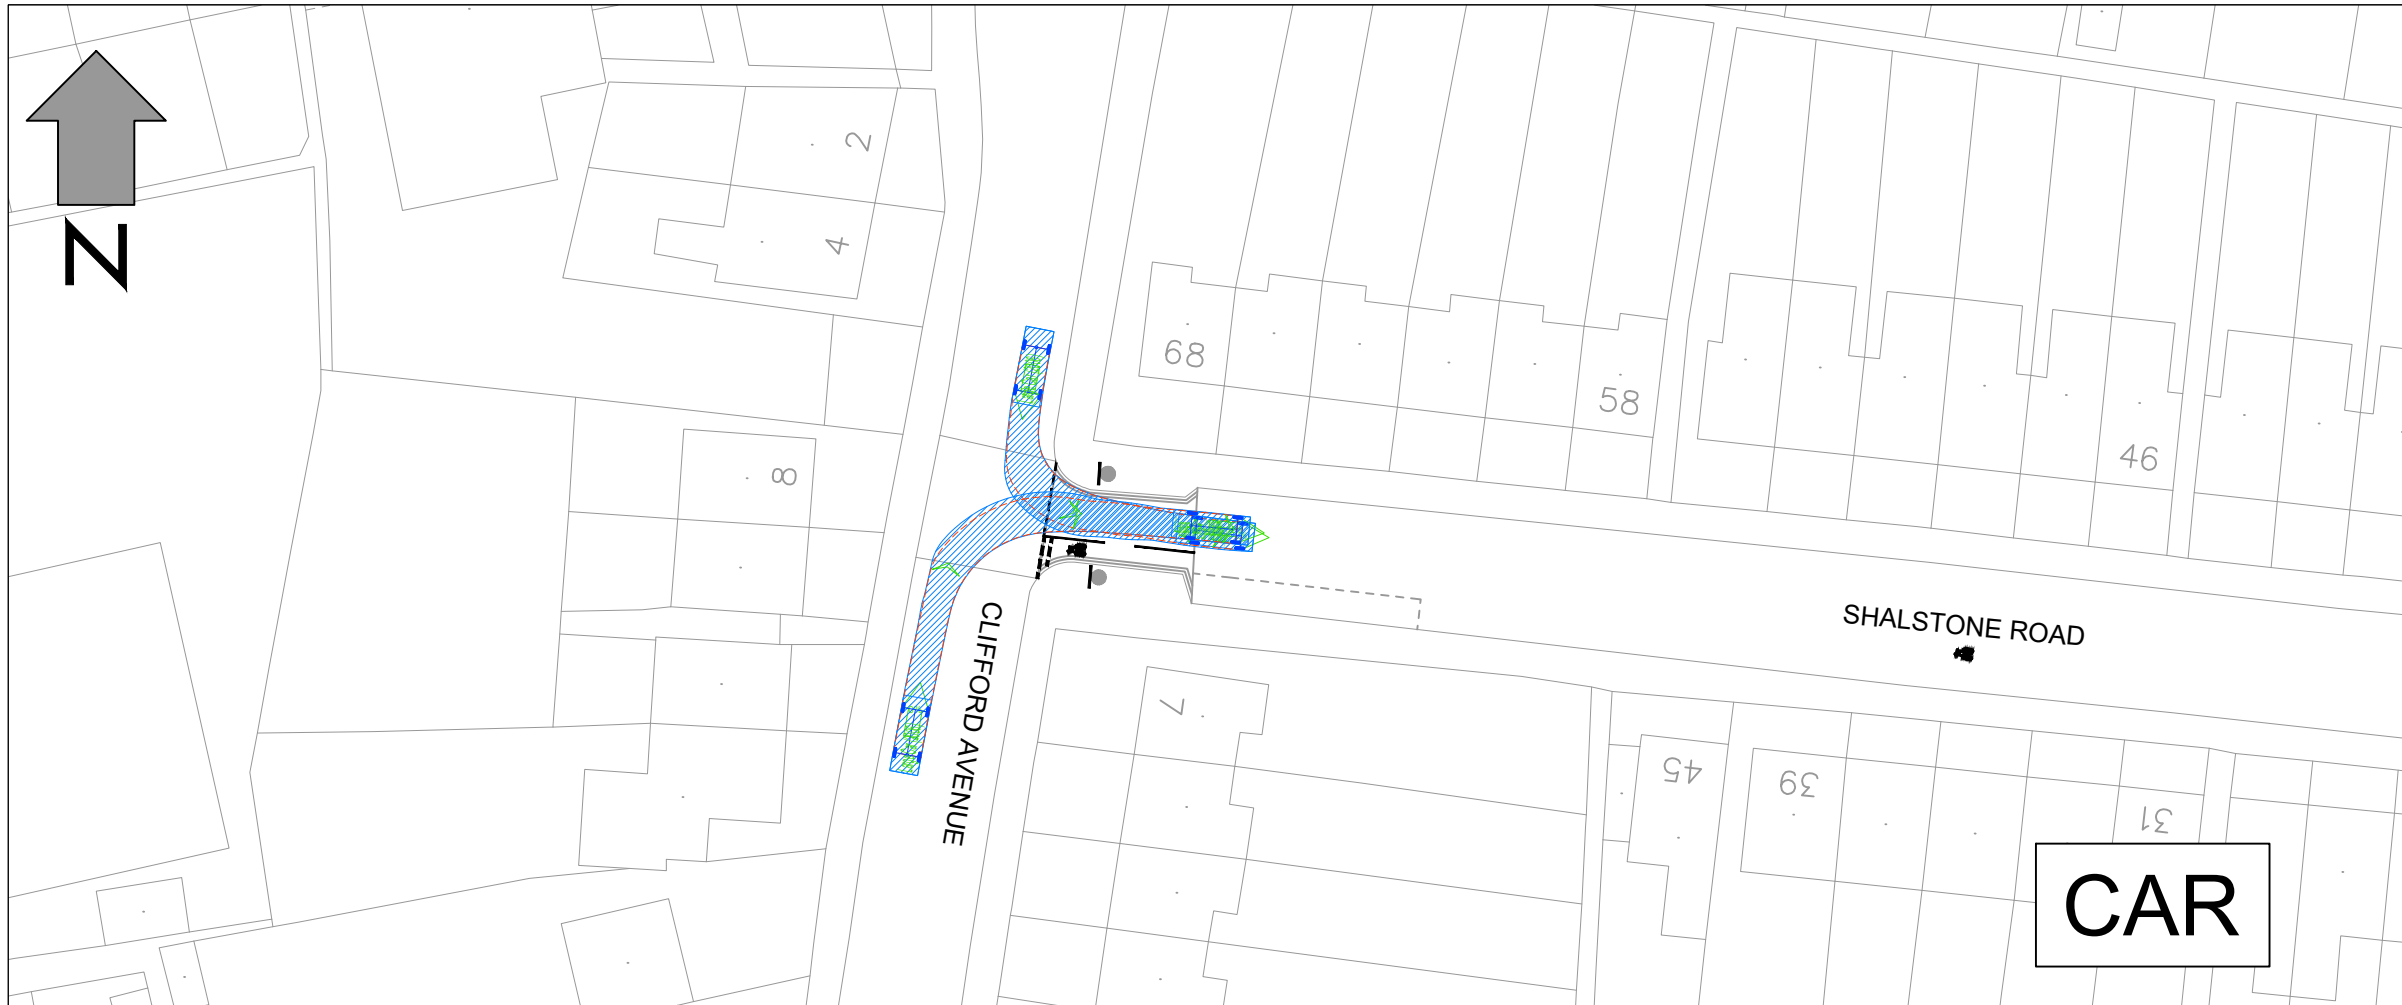


CAR



REFUSE

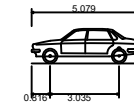

Large Car (2006)
 Overall Length 5.079m
 Overall Width 1.872m
 Overall Body Height 1.525m
 Min Body Ground Clearance 0.310m
 Max Track Width 1.831m
 Lock to lock time 4.00s
 Kerb to Kerb Turning Radius 5.900m

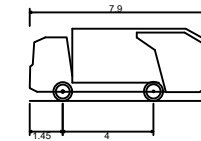

DB32 Refuse Vehicle
 Overall Length 7.900m
 Overall Width 2.400m
 Overall Body Height 3.183m
 Min Body Ground Clearance 0.388m
 Max Track Width 2.400m
 Lock to lock time 6.00s
 Kerb to Kerb Turning Radius 9.625m

Rev	Date	Description	Drm	Chk	App
0	03/06/2021	ORIGINAL ISSUE	BS	JC	TM

This drawing has been specifically prepared to meet the requirements of the named client and may contain design and innovative features which differ from conventional design standards.



Civic Centre,
 44 York Street,
 Twickenham,
 TW1 3BZ



Project
 CONTRAFLOW CYCLING IN ONE WAY STREETS

Drawing Title
 MORTLAKE AREA
 SHALSTONE ROAD
 VEHICLE TRACKING

Drawing Status
FOR CONSULTATION

Drawn BS	Designed JC	Date JUN 2021	Scale 1:500	Size A3
-------------	----------------	------------------	----------------	------------

Drawing No. 1000007191-2-SK03-04	Rev -
-------------------------------------	----------