


This map is reproduced from Ordnance Survey material with the permission of the Controller of Her Majesty's Stationery Office © Crown copyright. Unauthorised reproduction infringes Crown copyright and may lead to prosecution or civil proceedings 100019441 [2016].

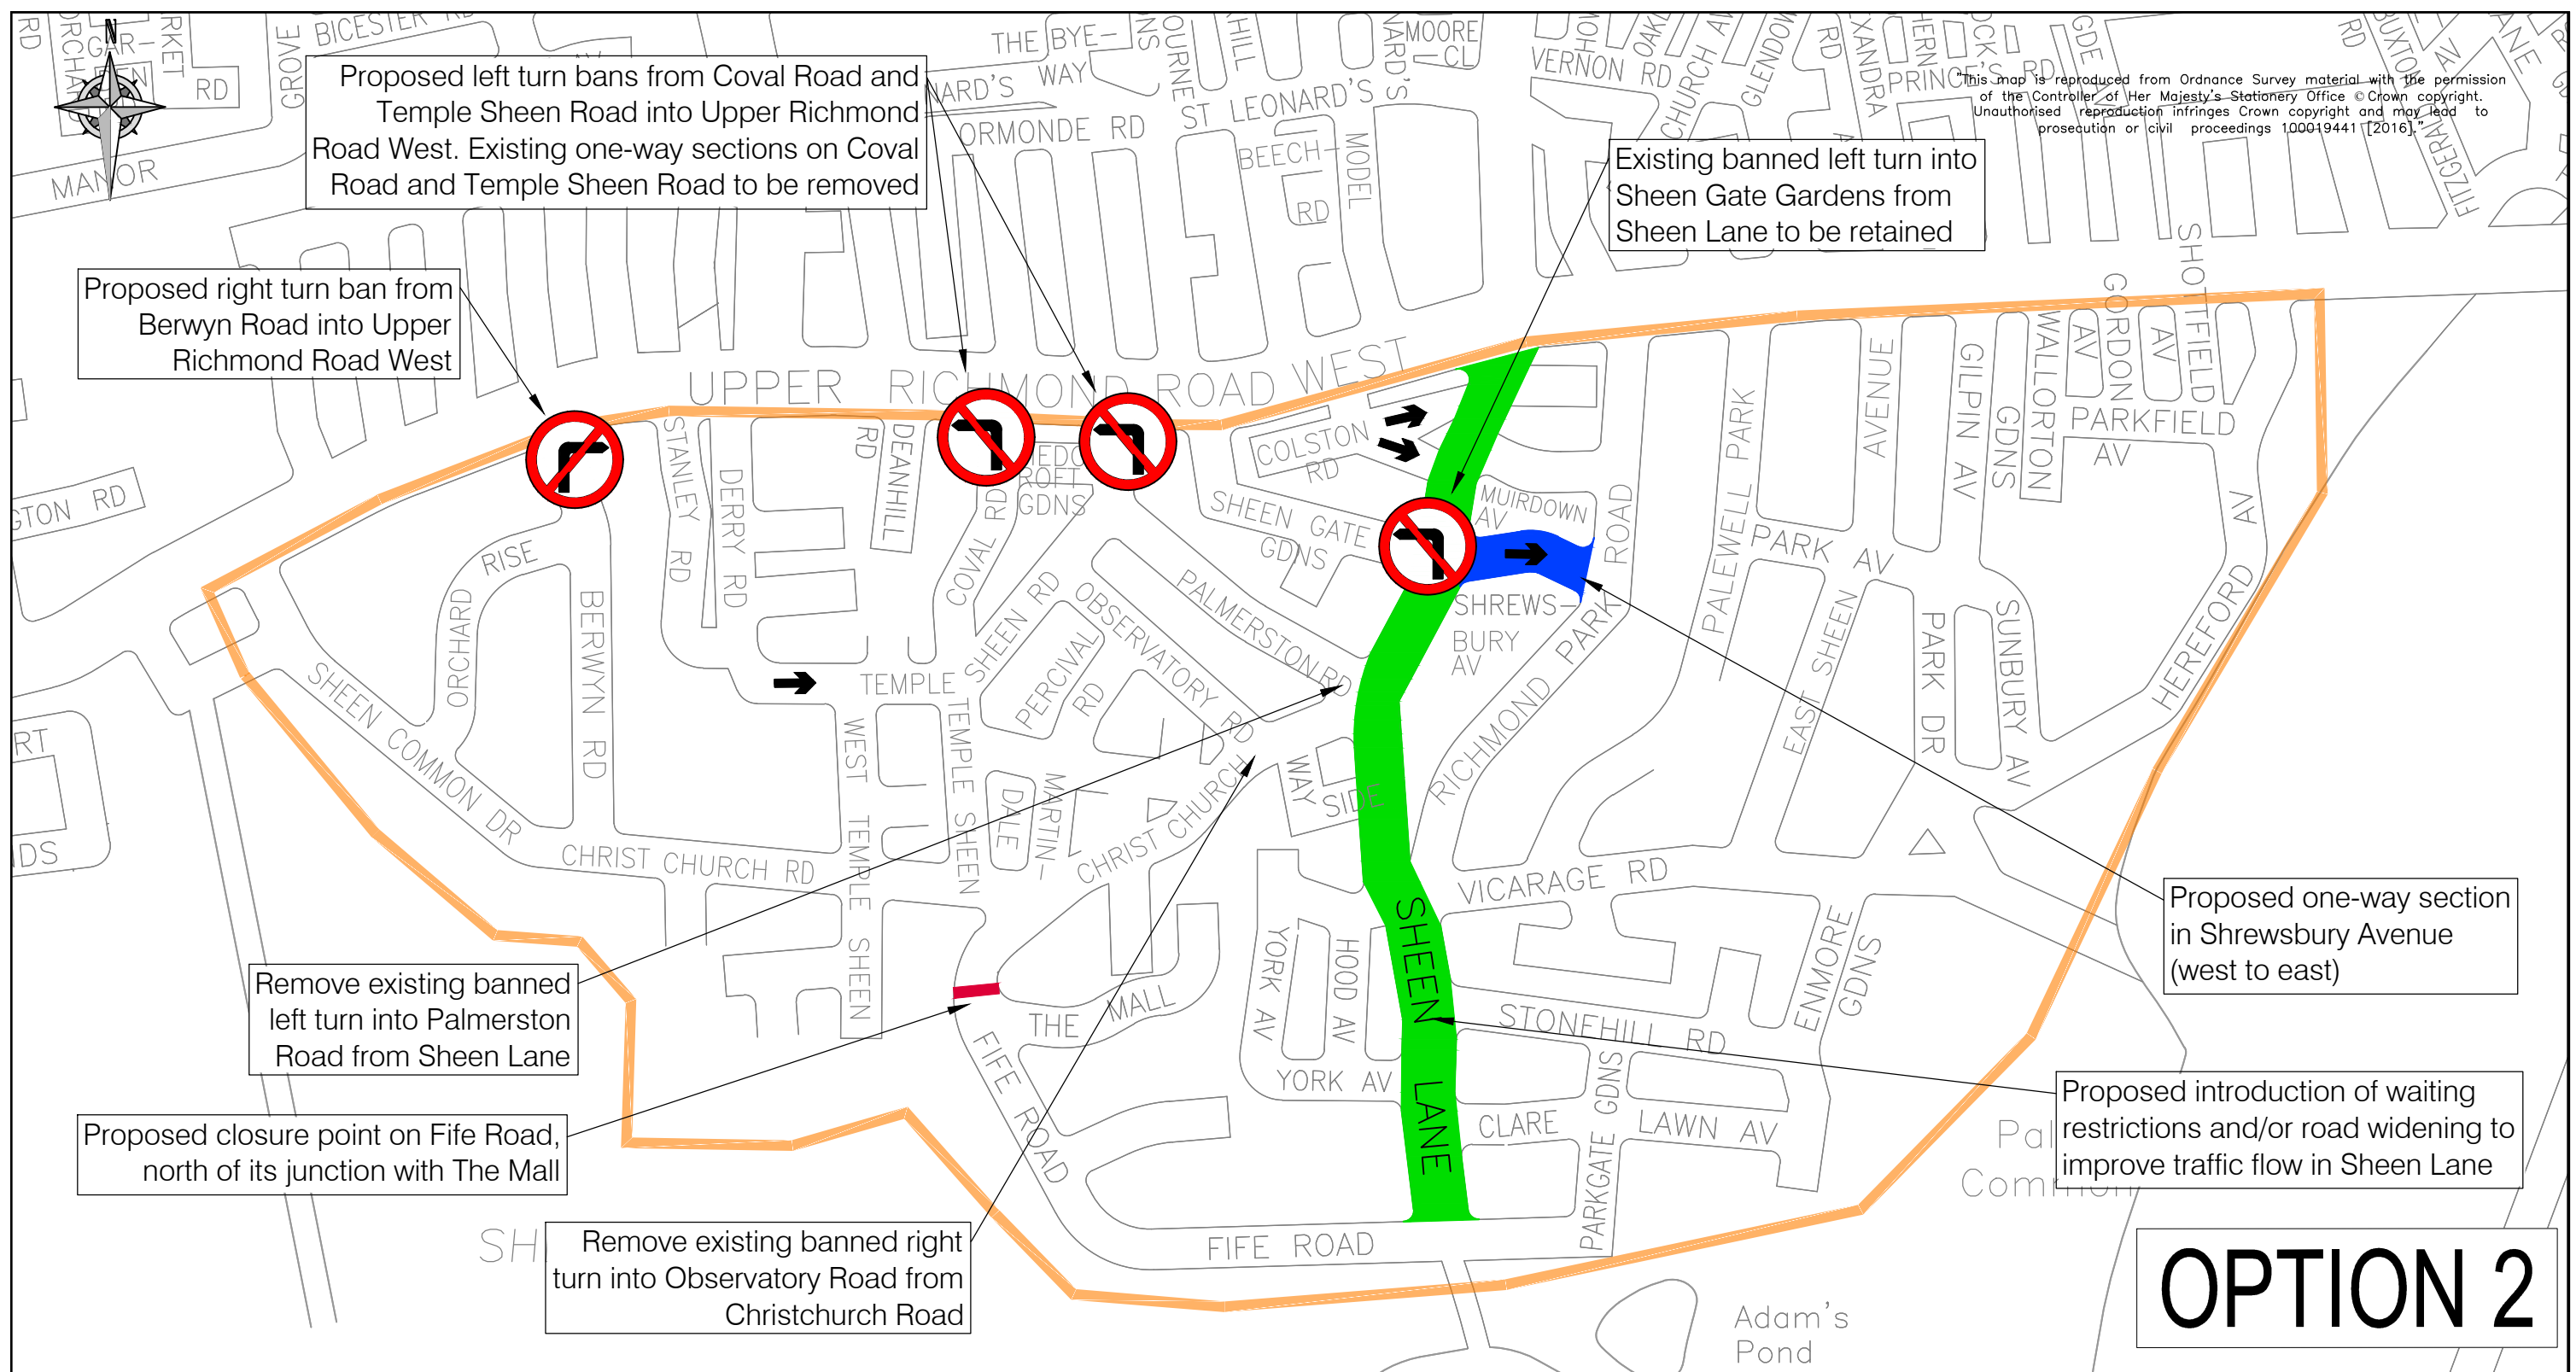

Proposed left turn bans from Coval Road and Temple Sheen Road into Upper Richmond Road West. Existing one-way sections on Coval Road and Temple Sheen Road to be removed

Existing banned left turn into Sheen Gate Gardens from Sheen Lane to be retained

Proposed right turn ban from Berwyn Road into Upper Richmond Road West

Proposed one-way section in Shrewsbury Avenue (west to east)

Remove existing banned left turn into Palmerston Road from Sheen Lane

Proposed introduction of waiting restrictions and/or road widening to improve traffic flow in Sheen Lane

Proposed closure point on Fife Road, north of its junction with The Mall

Remove existing banned right turn into Observatory Road from Christchurch Road

# OPTION 2

**Legend:**

- Extents of proposed Controlled Parking Zone
- Proposed waiting restrictions and / or carriageway widening

- Proposed closure point
- Proposed one-way section

REVISION	AMENDMENT	AJ 10/07/19 DRAWN BY AND DATE	RP 10/07/19 DESIGNED BY AND DATE	RP 25/07/19 CHECKED BY AND DATE	RP 25/07/19 APPROVED BY AND DATE
----------	-----------	--	---	--	---



DRAFT	SCALE (AT A3 SIZE)
ISSUE <input checked="" type="checkbox"/>	NTS

CLIENT	LONDON BOROUGH OF RICHMOND UPON THAMES		
PROJECT	EAST SHEEN LOW TRAFFIC NEIGHBOURHOOD		
DRAWING TITLE	PROPOSED PACKAGE OF MEASURES OPTION 2		
ISSUING OFFICE	TWICKENHAM	DRAWING NUMBER	1049-CS-GA-ESHN-02
TELEPHONE	020 88911411	REVISION	-