

Traffic and Parking Policy
 London Borough of Richmond upon Thames
 Customer Service Centre: 020 8891 1411
 Email: consultation@richmondandwandsworth.gov.uk

Our Ref: PP21118_L_10/24_East Sheen Avenue Consult

October 2024

TO THE RESIDENT / OCCUPIER
 100 EAST SHEEN AVENUE
 EAST SHEEN
 LONDON
 SW14 8AU

Dear Resident / Occupier

**East Sheen Controlled Parking Zone (CPZ), Zone ES1
 East Sheen Avenue Consultation – Questionnaire for Completion**

The Council has received a petition from residents of East Sheen Avenue (between Park Avenue and Vicarage Road) requesting the existing controlled parking zone (Zone ES1) be extended to this road. It is understood that these residents have been experiencing difficulties in parking near to their home.

We are now consulting all residents of the above-mentioned section of East Sheen Avenue on the possibility of joining Zone ES1 - see attached map.

If this section of East Sheen Avenue is added to Zone ES1 residents and their visitors parking on street during the operational period in this part of the zone (10am to noon, Monday to Friday) will be required to purchase and display a valid parking permit. You will not be able to purchase a permit if you live in a property subject to a s106 Planning Agreement which restricts or prohibits the issue of permits.

Details of Zone ES1 parking permit prices are as follows:

Permit Type	Cost
Resident	£63.80 per year
Resident Visitor	£1.65 per day
Business	£213.40 per year

Resident and Business permits

The above resident and business permit prices are for the first permit issued per household/business for one year. Subsequent resident permits purchased per year are approximately 100% more for the second permit and 200% more for the third and further permits issued. Subsequent business permits purchased are approximately 50% more for the second permit purchased per year and 50% again for third and further permits issued.

Resident visitor permits

Resident visitor permits (scratch cards) are available at half the standard price to the over 60s. These permits must be validated for the relevant time period.

Please note that parking charges are reviewed annually.

There are two ways of providing your response:

Online survey

To respond to the online survey, please visit:

<https://haveyoursay.citizenspace.com/richmondccs/eastsheenavenue-24>

You can also access the online survey by scanning the QR code below:



If you are unable to complete the survey online and you would like a hard copy of the questionnaire, please call 020 8871 8929 leaving your name and address and quoting reference 'East Sheen Avenue consultation' and one will be posted out to you with a postage paid return envelope.

Please ensure we have received your responses by **Sunday 1st December 2024**.

The Council would like to demonstrate that an extension to a CPZ has the support of residents so a good response is very important, although the Council will not base its decision on residents' wishes alone. All feedback to this consultation will be considered by the Council along with all relevant traffic management and other highway factors, prior to a decision being made on the way forward.

Further information on this consultation, including the results from the previous consultation, and details on CPZs and parking charges, can be viewed by visiting the webpages below or by calling the Customer Service Centre on 020 8891 1411.


www.richmond.gov.uk/east_sheen_area_parking_review

www.richmond.gov.uk/controlled_parking_zones

Yours faithfully

A handwritten signature in black ink, appearing to read 'Michael Potter', with a long horizontal line extending to the right.

Michael Potter
Parking Policy Manager

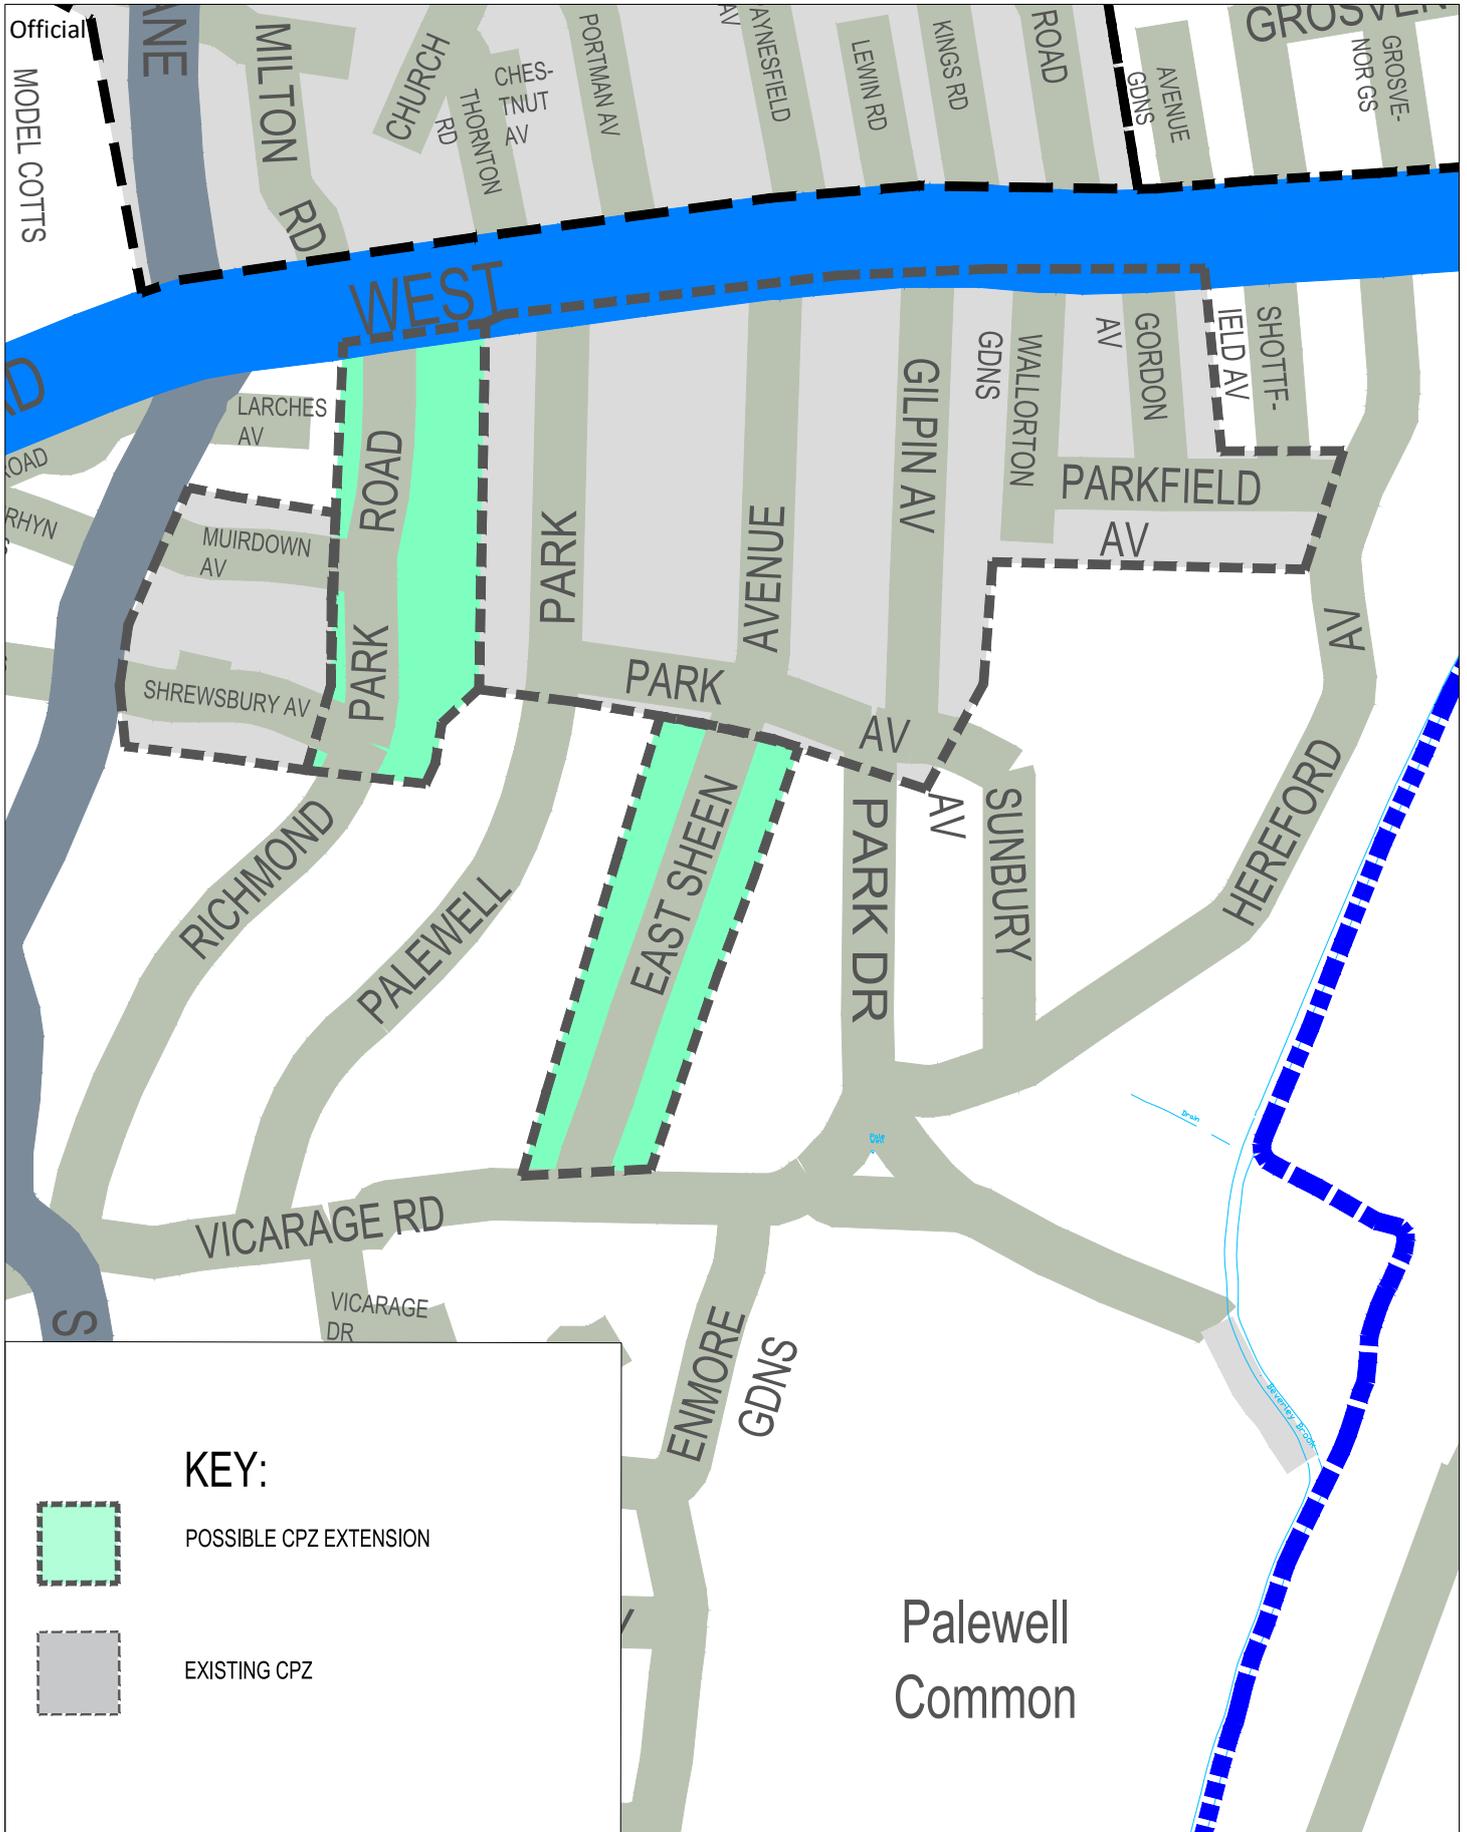

KEY:

-  POSSIBLE CPZ EXTENSION
-  EXISTING CPZ

"This map is reproduced from Ordnance Survey material with the permission of the Controller of Her Majesty's Stationery Office
 © Crown copyright. Unauthorised reproduction infringes Crown copyright and may lead to prosecution or civil proceedings 100019441 [2023]."

REVISION	DRAWN BY CG 10/24	DESIGNED BY CG 10/24	CHECKED BY MP 10/24	APPROVED BY MP 10/24
----------	-------------------	----------------------	---------------------	----------------------

CLIENT	LONDON BOROUGH OF RICHMOND UPON THAMES		
PROJECT	CPZ WORK PROGRAMME 2024/25		
DRAWING TITLE	ZONE ES1 - CONSULTATION		
	POSSIBLE EXTENSION AREAS		
ISSUING OFFICE	TWICKENHAM	DRAWING NUMBER	REVISION
TELEPHONE	020 8891 1411	CPZ-ES1-CON-02	A

Draft
 Issue
 Scale (at A4 size) N.T.S