

Traffic and Parking Policy  
 London Borough of Richmond upon Thames  
 Customer Service Centre: 020 8891 1411  
 Email: [consultation@richmondandwandsworth.gov.uk](mailto:consultation@richmondandwandsworth.gov.uk)



Our Ref: PP2155\_L\_7/24\_Gomer Gardens Consult

July 2024

To the Resident / Occupier  
 2 GOMER GARDENS  
 TEDDINGTON  
 TW11 9AT

Dear Resident / Occupier

**Teddington Controlled Parking Zone (CPZ), Zone T  
 Gomer Gardens Consultation – Questionnaire for Completion**

The Council has received a petition from residents of Gomer Gardens requesting the existing controlled parking zone (Zone T) be extended to this road. It is understood that these residents have signed this petition in view of difficulties they are experiencing in parking near to their home.

We are now consulting all residents of Gomer Gardens on whether this road should join Zone T - see attached map.

If Gomer Gardens is added to Zone T residents and their visitors parking on street during the operational period in this part of the zone (8.30am to 10.30am, Monday to Friday) will be required to purchase and display a valid parking permit. You will not be able to purchase a permit if you live in a property subject to a s106 Planning Agreement which restricts or prohibits the issue of permits.

Details of Zone T parking permit prices from 1 July 2024 are as follows:

Permit Type	Cost
Resident	£63.80 per year
Resident Visitor	£1.65 per day
Business	£213.40 per year

**Resident and Business permits**

The above resident and business permit prices are for the first permit issued per household/business for one year. Subsequent resident permits purchased per year are approximately 100% more for the second permit and 200% more for the third and further permits issued. Subsequent business permits purchased are approximately 50% more for the second permit purchased per year and 50% again for third and further permits issued.

**Resident visitor permits**

Resident visitor permits (scratch cards) are available at half the standard price to the over 60s. These permits must be validated for the relevant time period.

Please note that parking charges are reviewed annually.

*There are two ways of providing your response:*

**Online survey**

To respond to the online survey, please visit:

<https://haveyoursay.citizenspace.com/richmondcecs/gomergdns-24>

You can also access the online survey by scanning the QR code below:



If you are unable to complete the survey online and you would like a hard copy of the questionnaire, please call 020 8871 8929 leaving your name and address and quoting reference 'Gomer Gardens consultation' and one will be posted out to you with a postage paid return envelope.

Please ensure we have received your responses by **Sunday 18 August 2024**.

The Council would like to demonstrate that an extension to a CPZ has the support of residents so a good response is very important, although the Council will not base its decision on residents' wishes alone. All feedback to this consultation will be considered by the Council along with all relevant traffic management and other highway factors, prior to a decision being made on the way forward.

Further information on this consultation, including results from the previous consultation, and on CPZs and parking charges can be viewed by visiting the webpages below or by calling the Customer Service Centre on 020 8891 1411.


[www.richmond.gov.uk/teddington\\_cpz\\_consultations](http://www.richmond.gov.uk/teddington_cpz_consultations)

[www.richmond.gov.uk/controlled\\_parking\\_zones](http://www.richmond.gov.uk/controlled_parking_zones)

Yours faithfully

A handwritten signature in black ink, appearing to read 'Michael Potter', with a long horizontal line extending to the right.

Michael Potter  
Parking Policy Manager

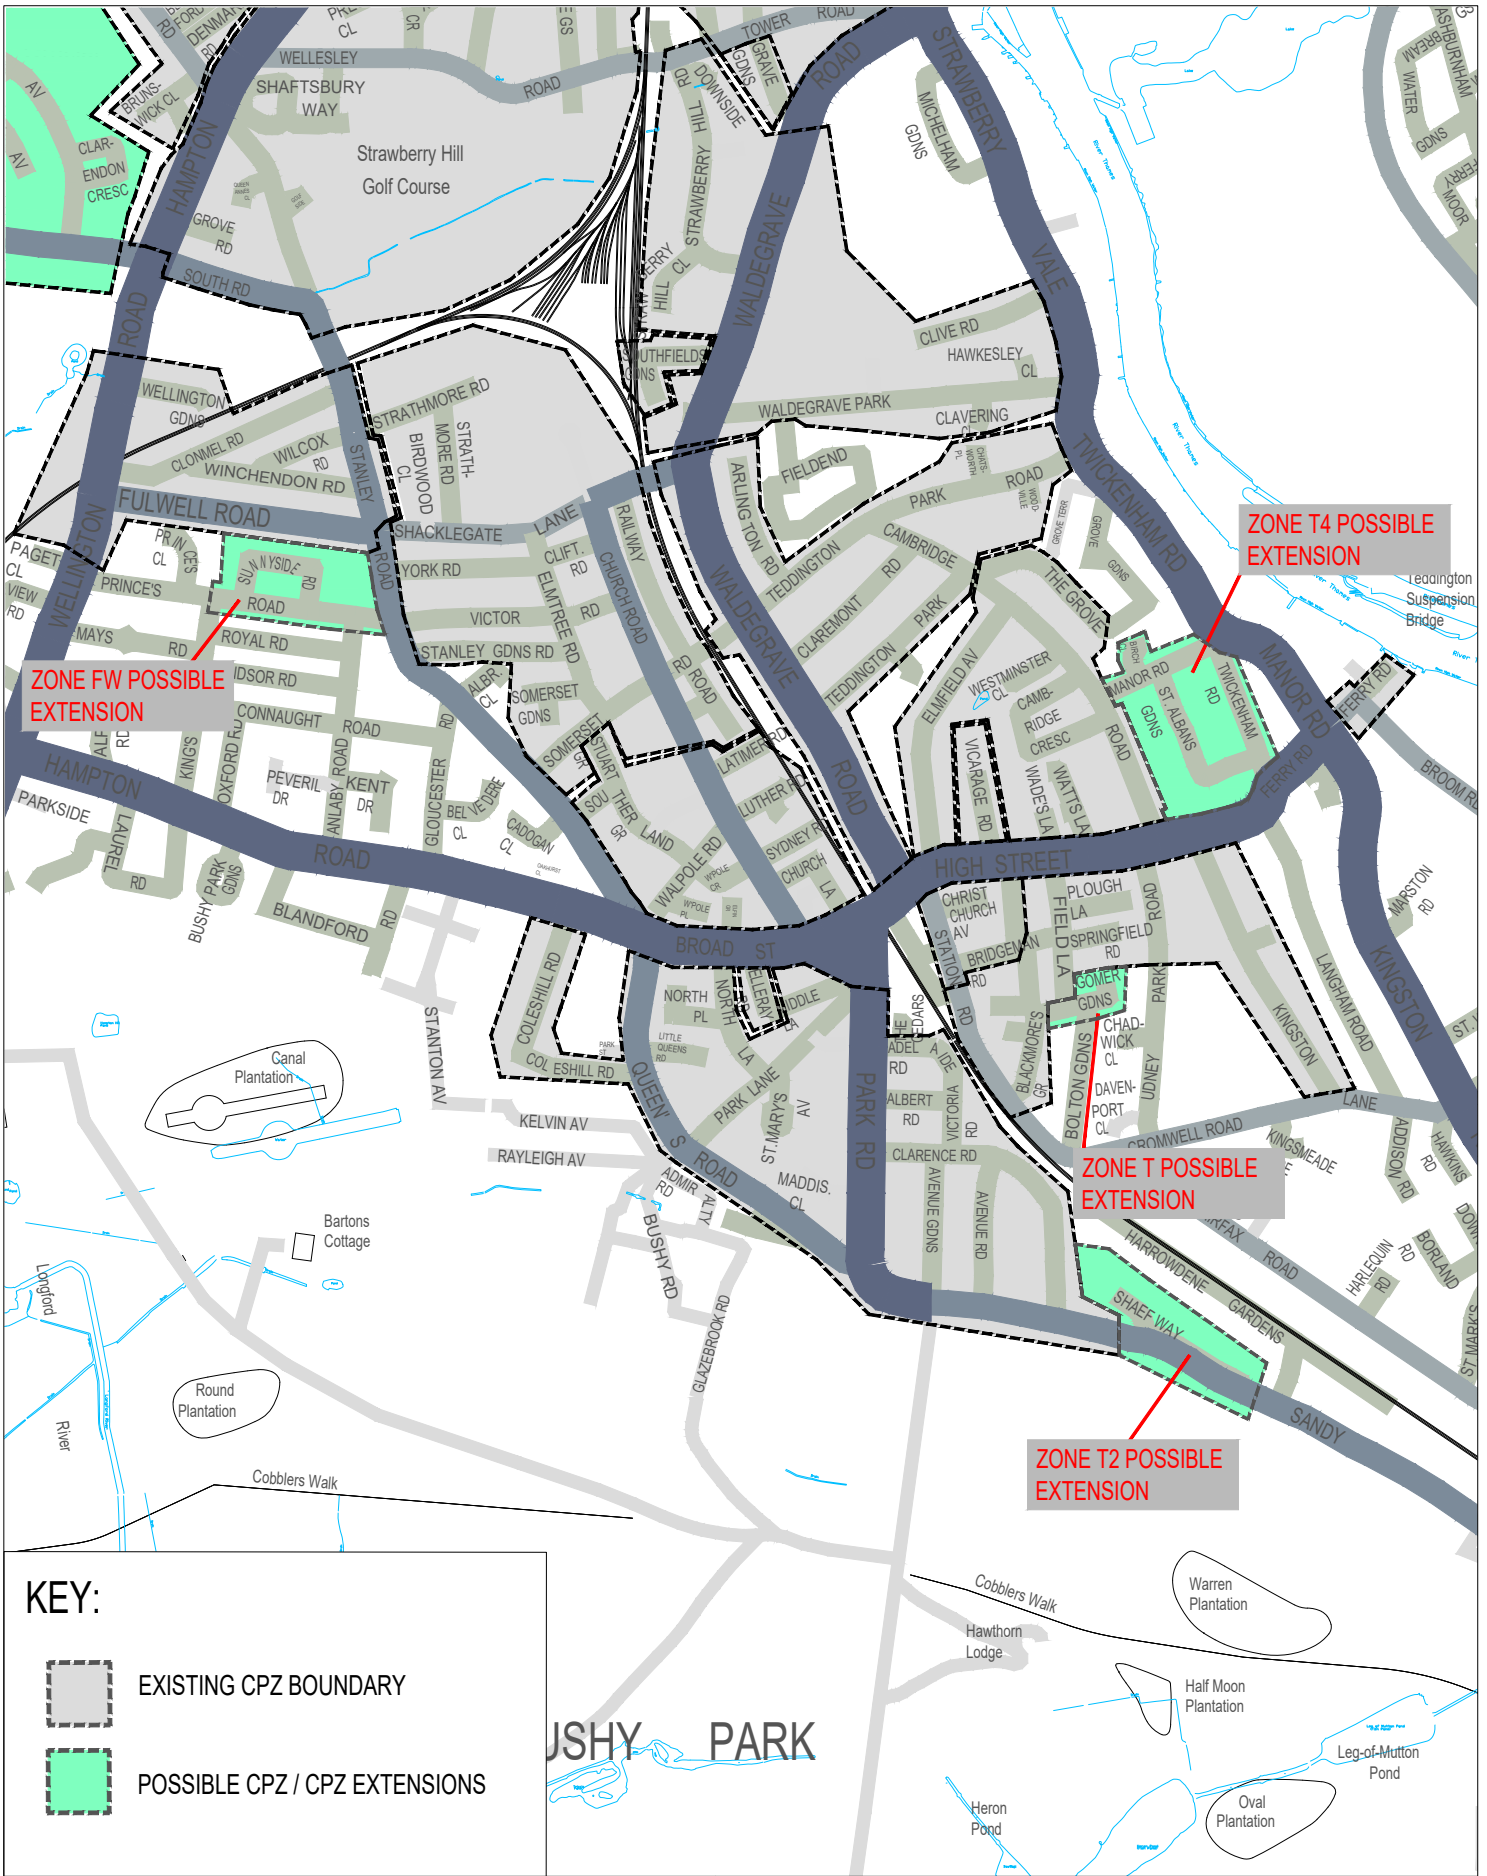

**KEY:**

- EXISTING CPZ BOUNDARY
- POSSIBLE CPZ / CPZ EXTENSIONS


"This map is reproduced from Ordnance Survey material with the permission of the Controller of Her Majesty's Stationery Office  
 © Crown copyright. Unauthorised reproduction infringes Crown copyright and may lead to prosecution or civil proceedings  
 100019441 [2024]."

REVISION	DRAWN BY CRW 06/24	DESIGNED BY CRW 06/24	CHECKED BY CG/MP 06/24	APPROVED BY MP 06/24
----------	--------------------------	-----------------------------	------------------------------	----------------------------

Draft	<input type="checkbox"/>
Issue	<input checked="" type="checkbox"/>
Scale (at A4 size)	N.T.S

CLIENT LONDON BOROUGH OF RICHMOND UPON THAMES  
 PROJECT CPZ WORK PROGRAMME 2024/25

DRAWING TITLE TEDDINGTON PARKING CONSULTATION  
 POSSIBLE CPZ EXTENSIONS

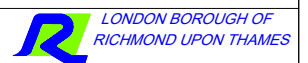

ISSUING OFFICE TWICKENHAM  
 TELEPHONE 020 8891 1411

DRAWING NUMBER  
 CPZ-CON-TEDD-01

REVISION  
 .