

Traffic and Parking Policy
 London Borough of Richmond upon Thames
 Customer Service Centre: 020 8891 1411
 Email: consultation@richmondandwandsworth.gov.uk



Our Ref: PP2154_L_7/24_Harrowdene Gardens Consult

July 2024

To the Resident / Occupier
 1 HARROWDENE GARDENS
 TEDDINGTON
 TW11 0DH

Dear Resident / Occupier

**Teddington Controlled Parking Zone (CPZ), Zone T2 Extension
 Harrowdene Gardens Consultation – Questionnaire for Completion**

In December 2022 the Council implemented the Teddington Controlled Parking Zone T2. This zone operates 10am to 12pm, Monday to Friday - see attached map.

Following the submission of a petition from residents of Shaef Way, the decision has been made to consult residents of this road on the option to join Zone T2. At the same time, we are also separately writing to all households in Harrowdene Gardens to:

1. Inform you of proposals to implement lengths of double yellow lines (no waiting 'At any Time' restrictions) in this road. These restrictions are to address reported problems of vehicular access, including for emergency service vehicles caused by parked vehicles (see second map enclosed), and
2. To seek feedback on whether this road should be added to Zone T2 if proposals to extend this zone to include Shaef Way are progressed

Please be advised that the double yellow line proposals will be progressed irrespective of whether Harrowdene Gardens is added to Zone T2 as these are to improve road safety conditions in this road.

If Harrowdene Gardens is added to Zone T2, residents and their visitors parking on street during the operational periods (10am to 12pm, Monday to Friday) will be required to purchase and display a valid parking permit. You will not be able to purchase a permit if you live in a property subject to a s106 Planning Agreement which restricts or prohibits the issue of permits.

Details of Zone T2 parking permit prices are as follows:

Permit Type	Cost
Resident	£63.80 per year
Resident Visitor	£1.65 per day
Business	£213.40 per year

Resident and Business permits

The above resident and business permit prices are for the first permit issued per household/business for one year. Subsequent resident permits purchased per year are approximately 100% more for the second permit and 200% more for the third and further permits issued. Subsequent business permits purchased are approximately 50% more for the second permit purchased per year and 50% again for third and further permits issued.

Resident visitor permits

Resident visitor permits (scratch cards) are available at half the standard price to the over 60s. These permits must be validated for the relevant time period. Please note that parking charges are reviewed annually.

There are two ways of providing your response:

Online survey

To respond to the online survey, please visit:

<https://haveyoursay.citizenspace.com/richmondcecs/harrowdenegdns-24>

You can also access the online survey by scanning the QR code below:



If you are unable to complete the survey online and you would like a hard copy of the questionnaire, please call 020 8871 8929 leaving your name and address and quoting reference 'Harrowdene Gardens consultation' and one will be posted out to you with a postage paid return envelope.

Please ensure we have received your responses to the double yellow line proposals and whether Harrowdene Gardens should be added to Zone T2 by **Sunday 18 August 2024**.

The Council would like to demonstrate that an extension to a CPZ has the support of residents so a good response is very important, although the Council will not base its decision on residents' wishes alone. All feedback to this consultation will be considered by the Council along with all relevant traffic management and other highway factors, prior to a decision being made on the way forward.

Further information on this consultation/review, including results from the previous consultation, and on CPZs and parking charges can be viewed by visiting the webpages below or by calling the Customer Service Centre on 020 8891 1411.


www.richmond.gov.uk/teddington_cpz_consultations

www.richmond.gov.uk/controlled_parking_zones

Yours faithfully

A handwritten signature in black ink, appearing to read 'Michael Potter', with a long horizontal line extending to the right.

Michael Potter
Parking Policy Manager

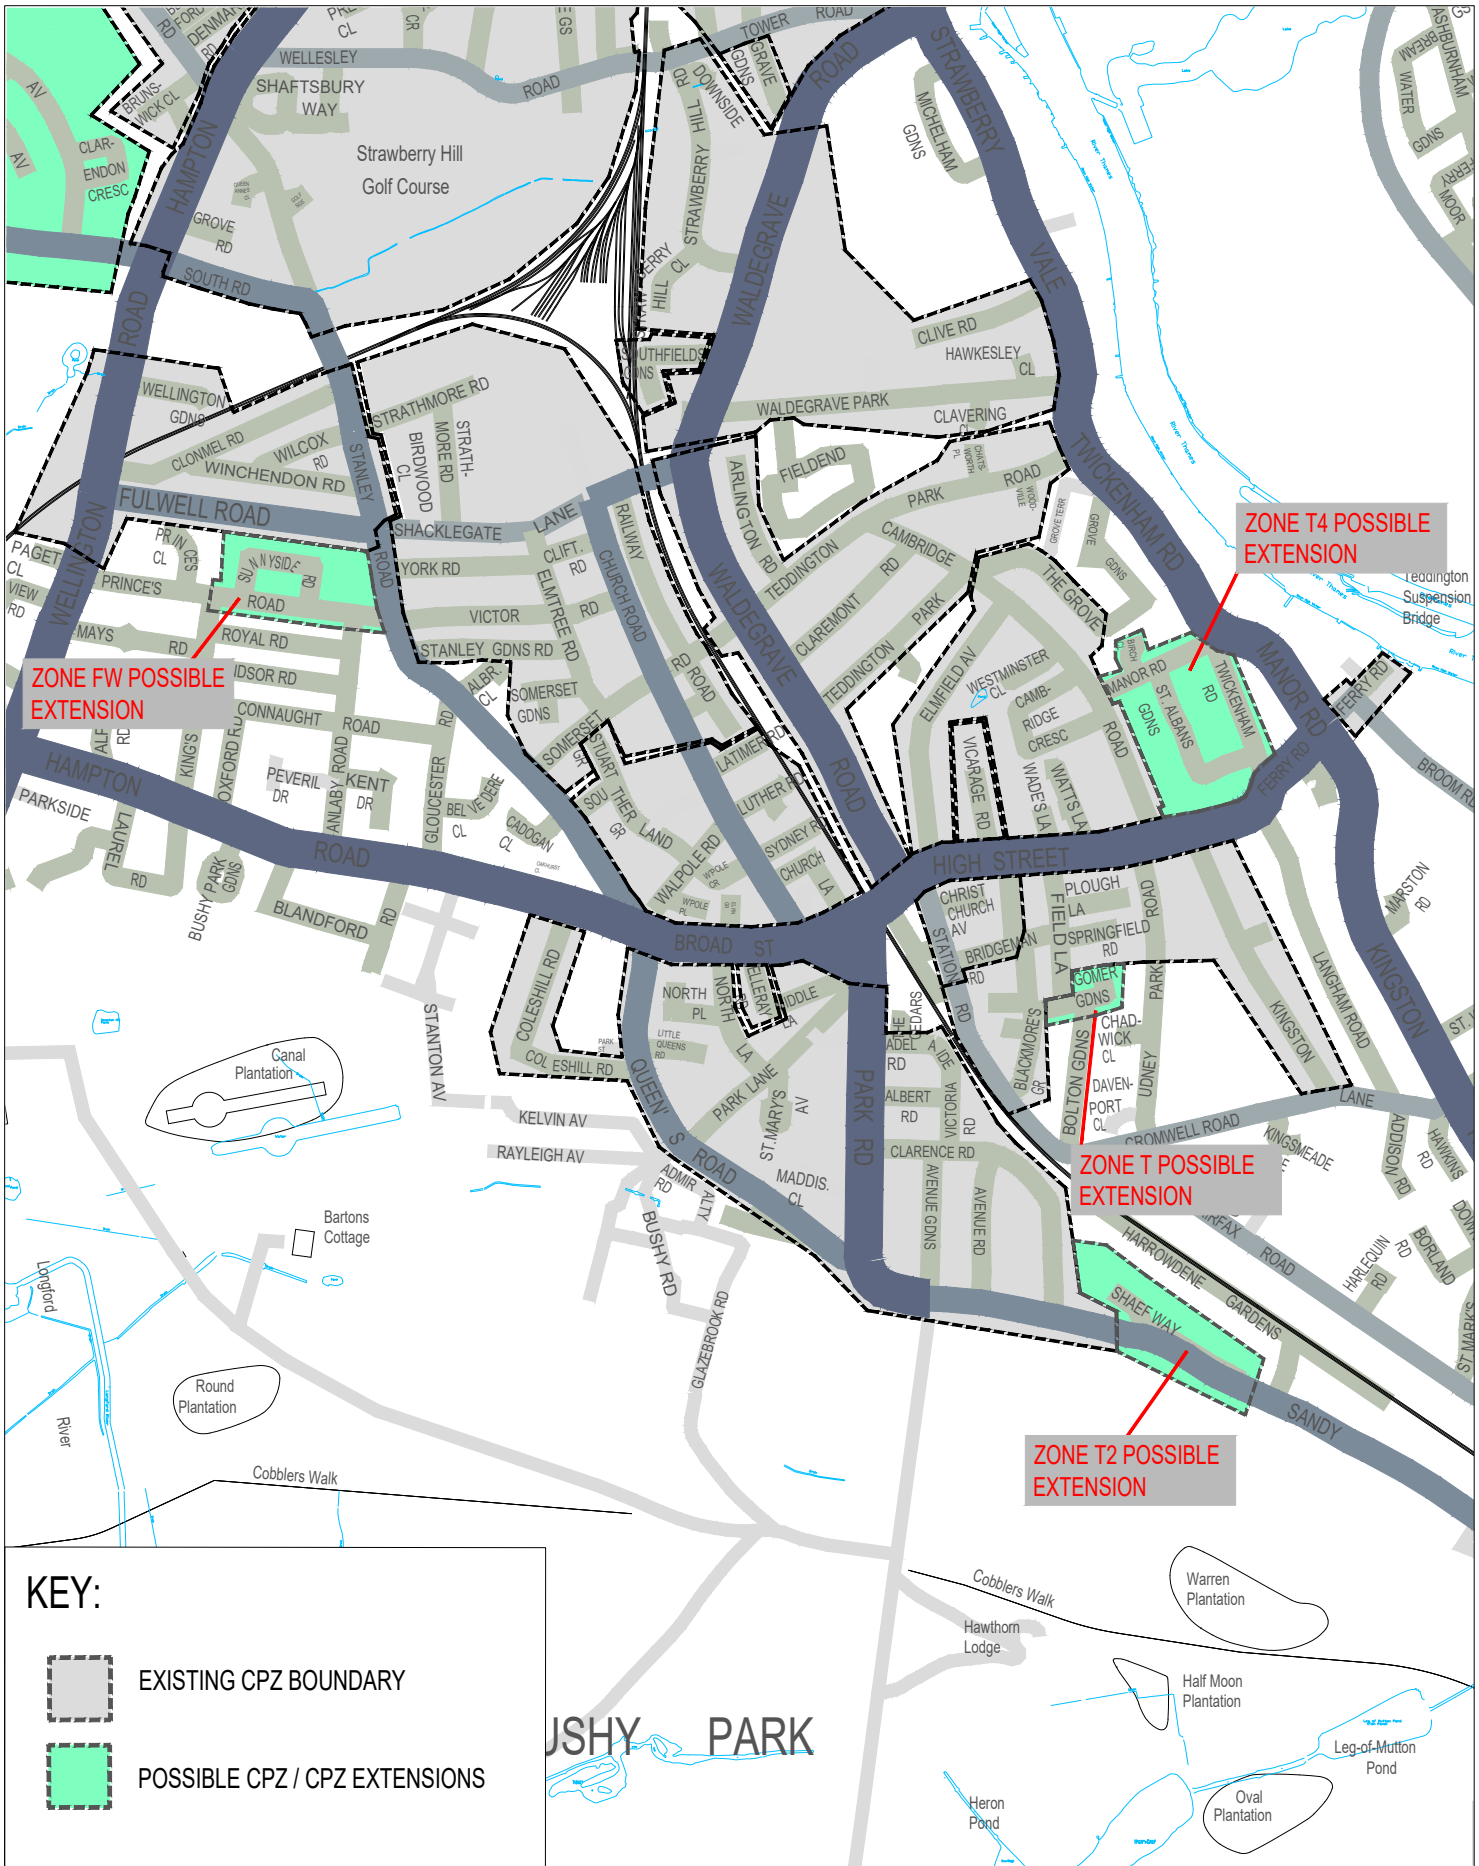

KEY:



EXISTING CPZ BOUNDARY



POSSIBLE CPZ / CPZ EXTENSIONS

"This map is reproduced from Ordnance Survey material with the permission of the Controller of Her Majesty's Stationery Office
 © Crown copyright. Unauthorised reproduction infringes Crown copyright and may lead to prosecution or civil proceedings
 100019441 [2024]."

REVISION	DRAWN BY CRW 06/24	DESIGNED BY CRW 06/24	CHECKED BY CG/MP 06/24	APPROVED BY MP 06/24
----------	--------------------------	-----------------------------	------------------------------	----------------------------

Draft
 Issue ✓
 Scale (at A4 size) N.T.S

CLIENT LONDON BOROUGH OF RICHMOND UPON THAMES

PROJECT CPZ WORK PROGRAMME 2024/25

DRAWING TITLE
 TEDDINGTON PARKING CONSULTATION
 POSSIBLE CPZ EXTENSIONS



ISSUING OFFICE
 TWICKENHAM
 TELEPHONE 020 8891 1411

DRAWING NUMBER
 CPZ-CON-TEDD-01

REVISION