


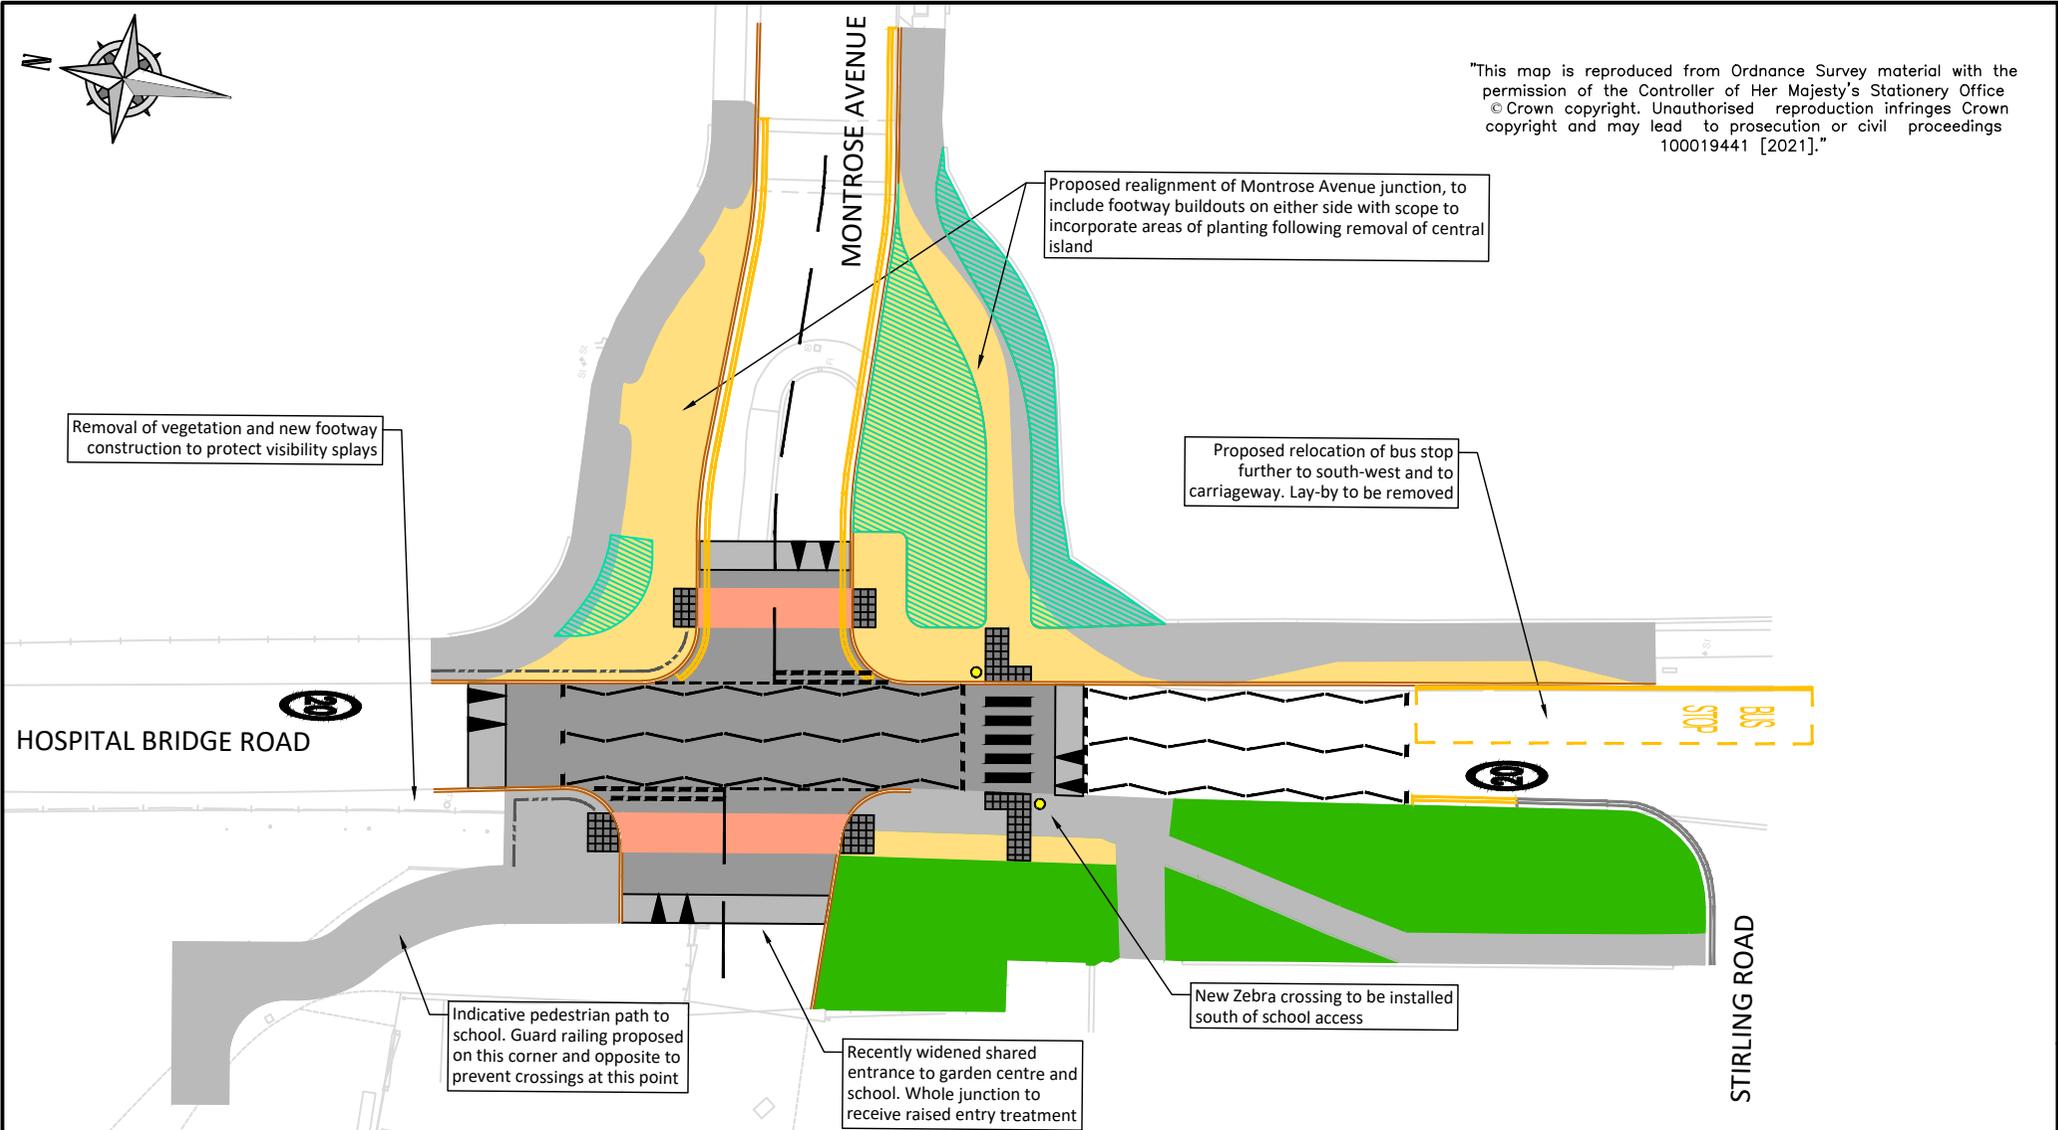

"This map is reproduced from Ordnance Survey material with the permission of the Controller of Her Majesty's Stationery Office © Crown copyright. Unauthorised reproduction infringes Crown copyright and may lead to prosecution or civil proceedings 100019441 [2021]."



LEGEND	
Road markings (white)	Potential planting
Road markings (yellow)	Anti-skid for crossing points
Road markings (existing)	Tactile paving
New kerb line	Belisha beacon
Existing footway	Guard railing
New footway	
Raised table	
Existing grass area	

REVISION	AJ 06/07/21 DRAWN BY & DATE	AJ 06/07/21 DESIGNED BY & DATE	LF 08/07/21 CHECKED BY & DATE	LF 08/07/21 APPROVED BY & DATE
	Issue <input checked="" type="checkbox"/> Draft <input type="checkbox"/> Scale (at A4 size) 1:400			

CLIENT	LONDON BOROUGH OF RICHMOND UPON THAMES		
PROJECT	TURING HOUSE SCHOOL		
DRAWING TITLE	PROPOSED CHANGES TO MONTROSE AVENUE JUNCTION AND NEW ZEBRA CROSSING INSTALLATION		
ISSUING OFFICE	TWICKENHAM	DRAWING NUMBER	REVISION
TELEPHONE	020 88911411	202106-CS-GL-001	-