

- NOTE:**
1. This plan is for consultation purposes only.
 2. Bus stop details are shown indicatively.
 3. Confirmation of signalised junction layouts subject to traffic modeling.
 4. Tree locations are shown indicatively.

Trees and greening
 - Location of proposed trees highly indicative
 - Wider opportunities for trees, planting and sustainable drainage along the road to be considered.

- KEY**
- Footway
 - Carriageway
 - Stepped cycle track
 - Bus stop island
 - Shared use path
 - Verge
 - Realigned/ proposed kerb
 - Indicative informal parking areas
 - Raised carriageway / cycle track ramp
 - Indicative vehicle path across continuous footways
 - White road marking
 - Driveway accesses with dropped kerb
 - Existing tree
 - Proposed tree
 - Proposed bus shelter
 - Bus stop
 - To be removed

PO1	24/03/2023	SA	FIRST ISSUE	GH	-
REV	DATE	BY	DESCRIPTION	CHK	APP

DRAWING STATUS: **S2 - FOR INFORMATION**

WSP House, 70 Chancery Lane, London, WC2A 1AF, UK
 T+ 44 (0) 207 314 5000, F+ 44 (0) 207 314 5111
 wsp.com

CLIENT: London Borough of Richmond

ARCHITECT:

SITE/PROJECT: Hospital Bridge Road

TITLE: Consultation Plan: Two way east-side cycle track (Option-1)
 Sheet 1 of 3

SCALE @ A1: 1:250	CHECKED: GH	APPROVED:
PROJECT NO: 70081721	DESIGNED: SA	DRAWN: SA
		DATE: March 23
DRAWING NO: 70081721-WSP-XX-XX-LP-0100-01	REV: P01	

© WSP UK Ltd

File name: C:\MSPS\052023\HOSPITAL BRIDGE ROAD CONSULTATION PLAN\CONSULTATION PLAN\OPTION 1\70081721-WSP-XX-XX-LP-0100-01.DWG, printed on 24 March 2023, 11:52:20 AM, by Gwladys Sagar



- NOTE:**
1. This plan is for consultation purposes only.
 2. Bus stop details are shown indicatively.
 3. Confirmation of signalised junction layouts subject to traffic modeling.
 4. Tree locations are shown indicatively.

Trees and greening
 - Location of proposed trees highly indicative
 - Wider opportunities for trees, planting and sustainable drainage along the road to be considered.

- KEY**
- Footway
 - Carriageway
 - Stepped cycle track
 - Bus stop island
 - Shared use path
 - Verge
 - Realigned/ proposed kerb
 - Indicative informal parking areas
 - Raised carriageway / cycle track ramp
 - Indicative vehicle path across continuous footways
 - White road marking
 - Driveway accesses with dropped kerb
 - Existing tree
 - Proposed tree
 - Proposed bus shelter
 - Bus stop
 - To be removed

PO1	24/03/2023	SA	FIRST ISSUE	GH	-
REV	DATE	BY	DESCRIPTION	CHK	APP

DRAWING STATUS: **S2 - FOR INFORMATION**

WSP House, 70 Chancery Lane, London, WC2A 1AF, UK
 T+ 44 (0) 207 314 5000, F+ 44 (0) 207 314 5111
 wsp.com

CLIENT: London Borough of Richmond

ARCHITECT:

SITE/PROJECT: Hospital Bridge Road


TITLE: Consultation Plan: Two way east-side cycle track (Option-1)
 Sheet 2 of 3

SCALE @ A1: 1:250	CHECKED: GH	APPROVED:
PROJECT NO: 70081721	DESIGNED: SA	DRAWN: SA
	DATE: March 23	

DRAWING NO: 70081721-WSP-XX-XX-LP-0100-02	REV: P01
---	----------

© WSP UK Ltd

File name: C:\WSP\05\2023\HOSPITAL BRIDGE ROAD CONSULTATION PLAN\CONSULTATION.DWG (OPTIONAL) (170081721-WSP-XX-XX-LP-0100-02).DWG, printed on 24 March 2023, 11:51:30 AM, by Gwladys, Sagar

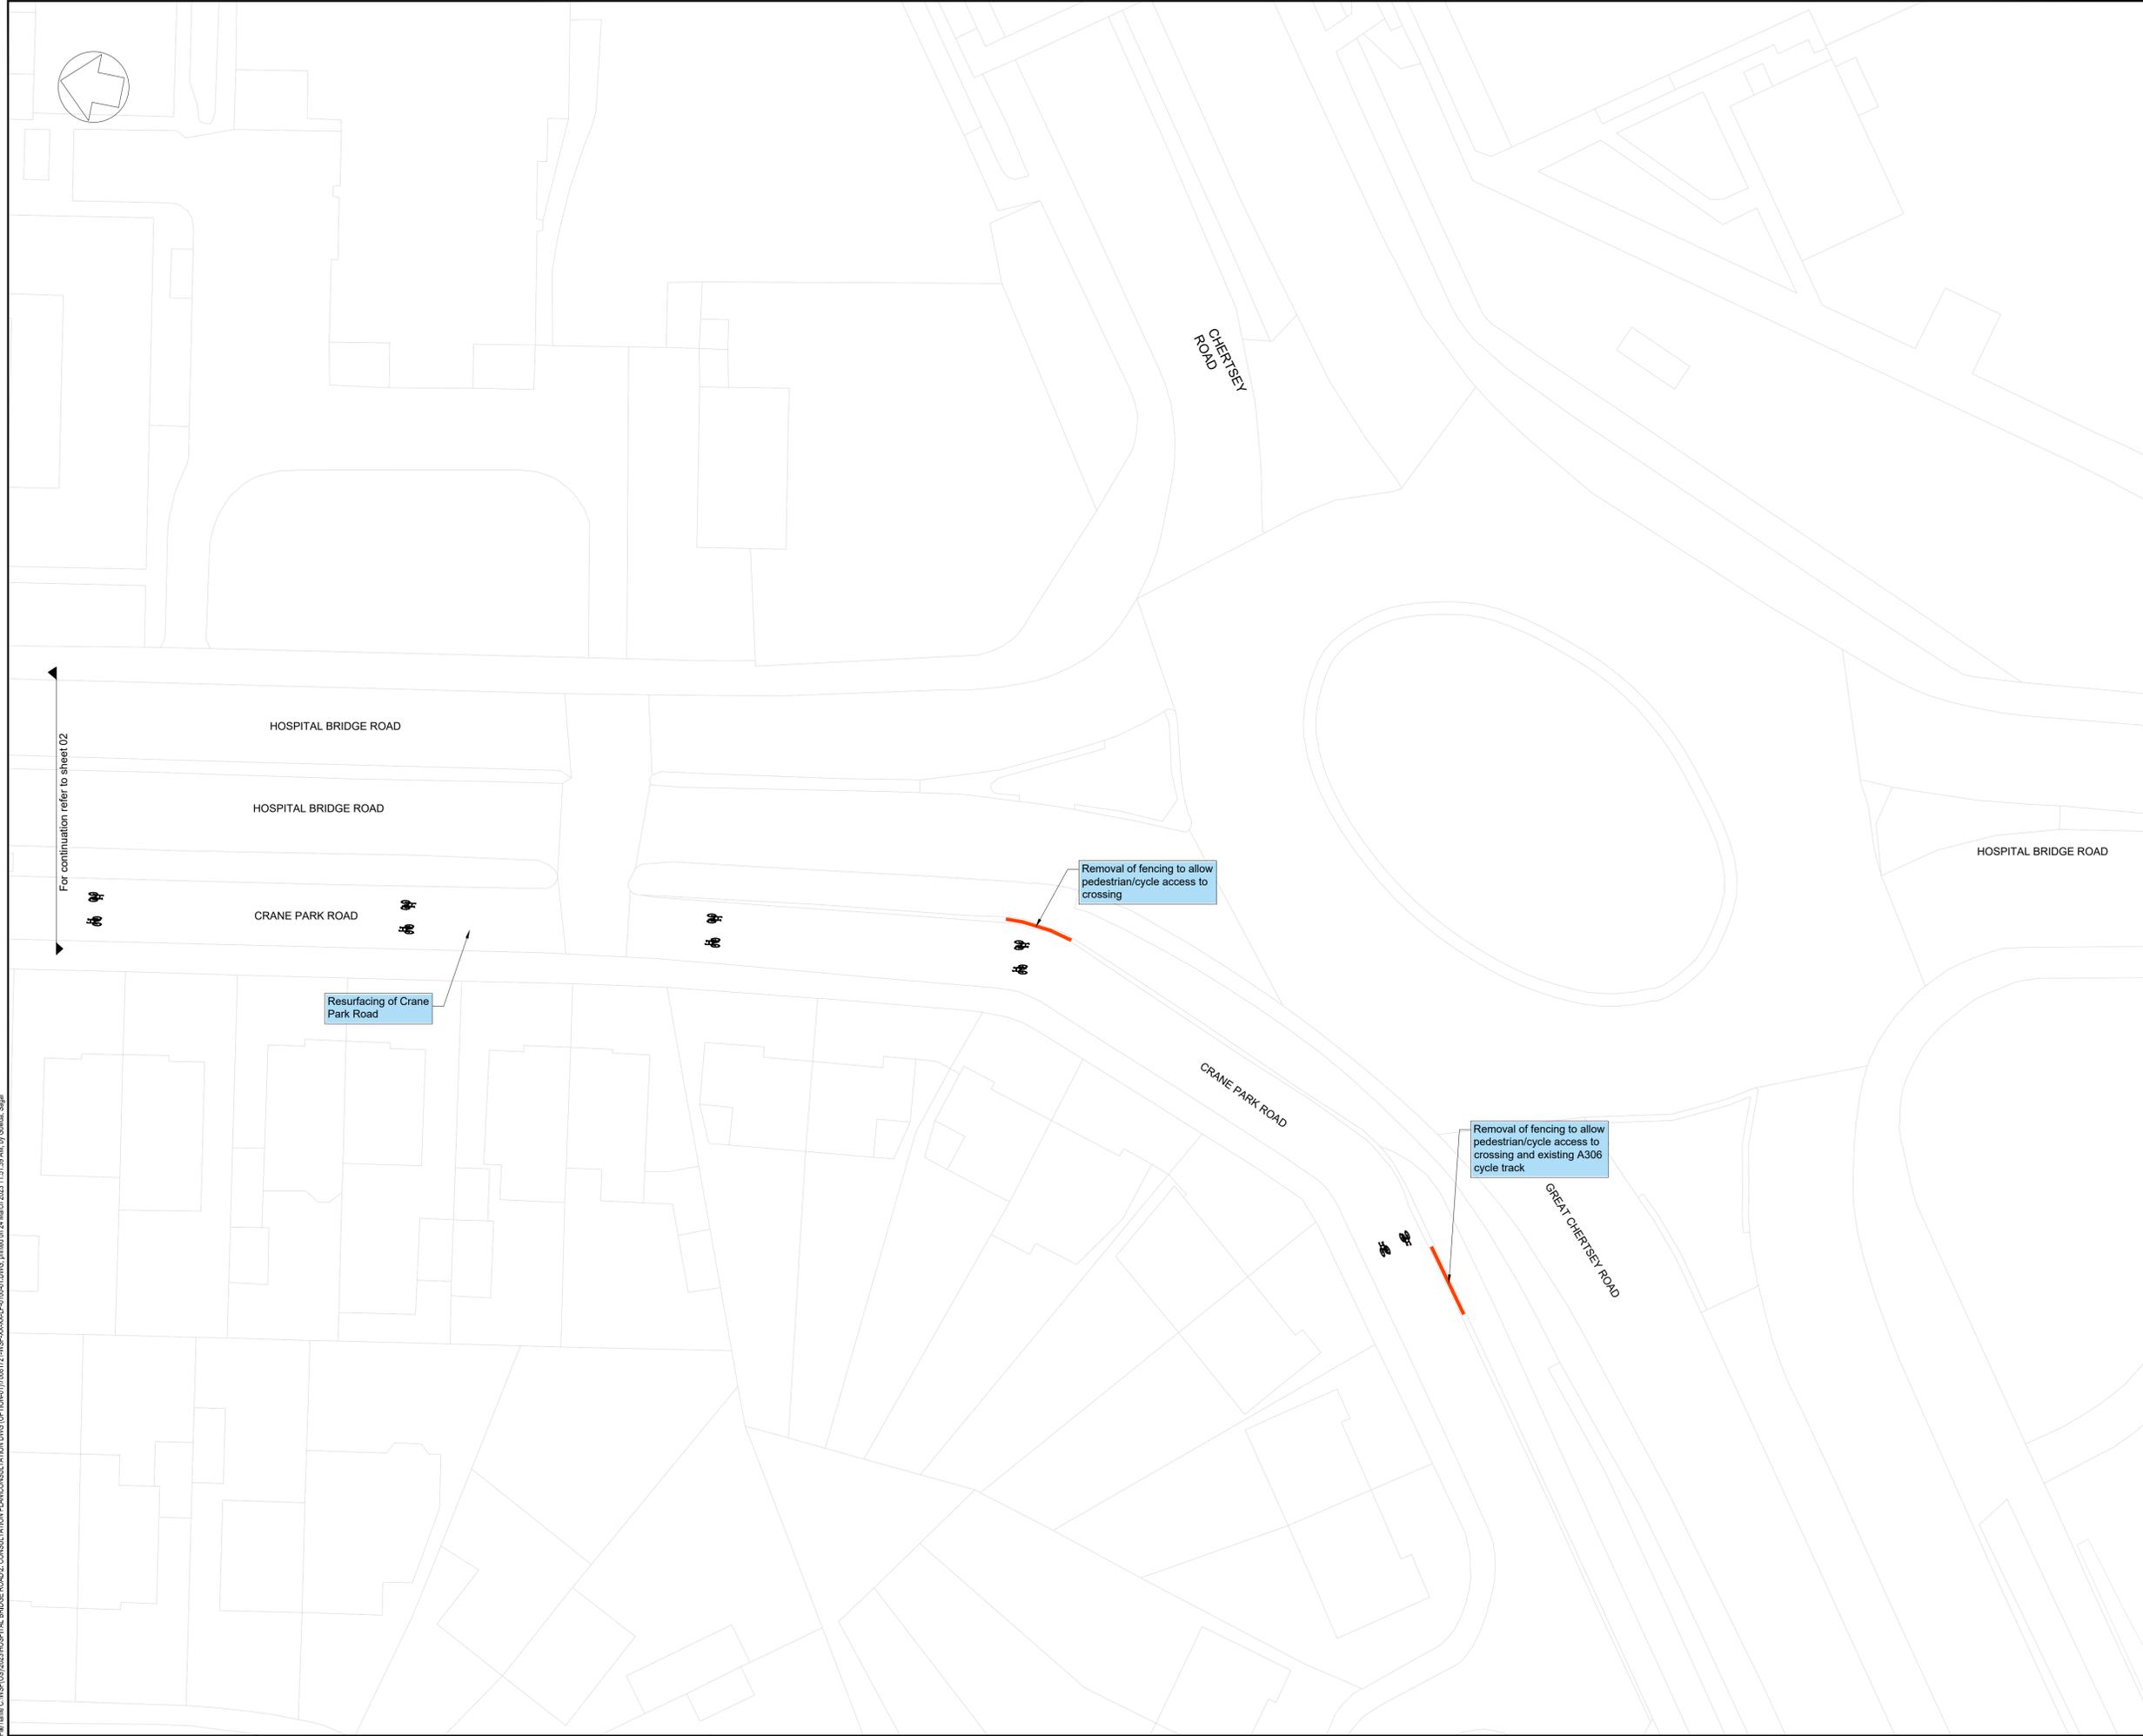

NOTE:

1. This plan is for consultation purposes only.
2. Bus stop details are shown indicatively.
3. Confirmation of signalised junction layouts subject to traffic modeling.
4. Tree locations are shown indicatively.

Trees and greening

- Location of proposed trees highly indicative
- Wider opportunities for trees, planting and sustainable drainage along the road to be considered.

KEY

	Footway
	Carriageway
	Stepped cycle track
	Bus stop island
	Shared use path
	Verge
	Realigned/ proposed kerb
	Indicative informal parking areas
	Raised carriageway / cycle track ramp
	Indicative vehicle path across continuous footways
	White road marking
	Driveway accesses with dropped kerb
	Existing tree
	Proposed tree
	Proposed bus shelter
	Bus stop
	To be removed

For continuation refer to sheet 02

Resurfacing of Crane Park Road

Removal of fencing to allow pedestrian/cycle access to crossing

Removal of fencing to allow pedestrian/cycle access to crossing and existing A306 cycle track

P01	24/03/2023	SA	FIRST ISSUE	GH	-
REV	DATE	BY	DESCRIPTION	CHK	APP

DRAWING STATUS: S2 - FOR INFORMATION

WSP House, 70 Chancery Lane, London, WC2A 1AF, UK
T+ 44 (0) 207 314 5000, F+ 44 (0) 207 314 5111
wsp.com

CLIENT: London Borough of Richmond

ARCHITECT:

SITE/PROJECT: Hospital Bridge Road

TITLE: Consultation Plan: Two way east-side cycle track (Option-1)
Sheet 3 of 3

SCALE @ A1: 1:250	CHECKED: GH	APPROVED:
PROJECT NO: 70081721	DESIGNED: SA	DRAWN: SA
		DATE: March 23

DRAWING NO: 70081721-WSP-XX-XX-LP-0100-03	REV: P01
---	----------

© WSP UK Ltd

File name: C:\MSPS\032\HOSPITAL BRIDGE ROAD\CONSULTATION PLAN\CONSULTATION PLAN\OPTION 1\010081721-WSP-XX-XX-LP-0100-03.dwg, printed on 24 March 2023 11:51:39 AM, by Gwada, Sagar