

KEY:



PROPOSED NEW SCHOOL KEEP CLEAR ROAD MARKINGS TO REPLACE EXISTING. SEE REVISED SIGNS FOR TIMES OF OPERATION




PROPOSED NEW DOUBLE YELLOW LINE 'AT ANY TIME' WAITING RESTRICTIONS TO PROTECT THE NEW RAISED CROSSING FROM PARKING



EXISTING DOUBLE YELLOW LINE 'AT ANY TIME' WAITING RESTRICTIONS TO REMAIN




EXISTING VEHICLE CROSS-OVERS WITH DROPPED KERBS

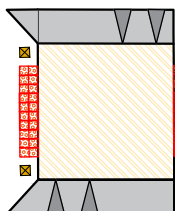

PROPOSED NEW RAISED TABLE, WITH A BUFF COLOURED TOP, FOOTWAY WIDENING WITH TACTILE PAVING & BOLLARDS, TO CREATE A LEVEL CROSSING POINT WITH NARROWED CARRIAGEWAY WIDTH



EXISTING GUARD RAILING TO REMAIN WITH ADDITIONAL PANELS ADDED AS NECESSARY

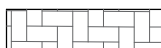

FOOTWAY AREAS TO BE RELAID WITH NEW PAVING




No stopping

**Mon - Fri
8 am - 5 pm
on entrance markings**

**Except bank & public holidays,
August & 24 to 31 December**

REVISED TIMINGS FOR THE SCHOOL KEEP CLEAR ROAD MARKINGS

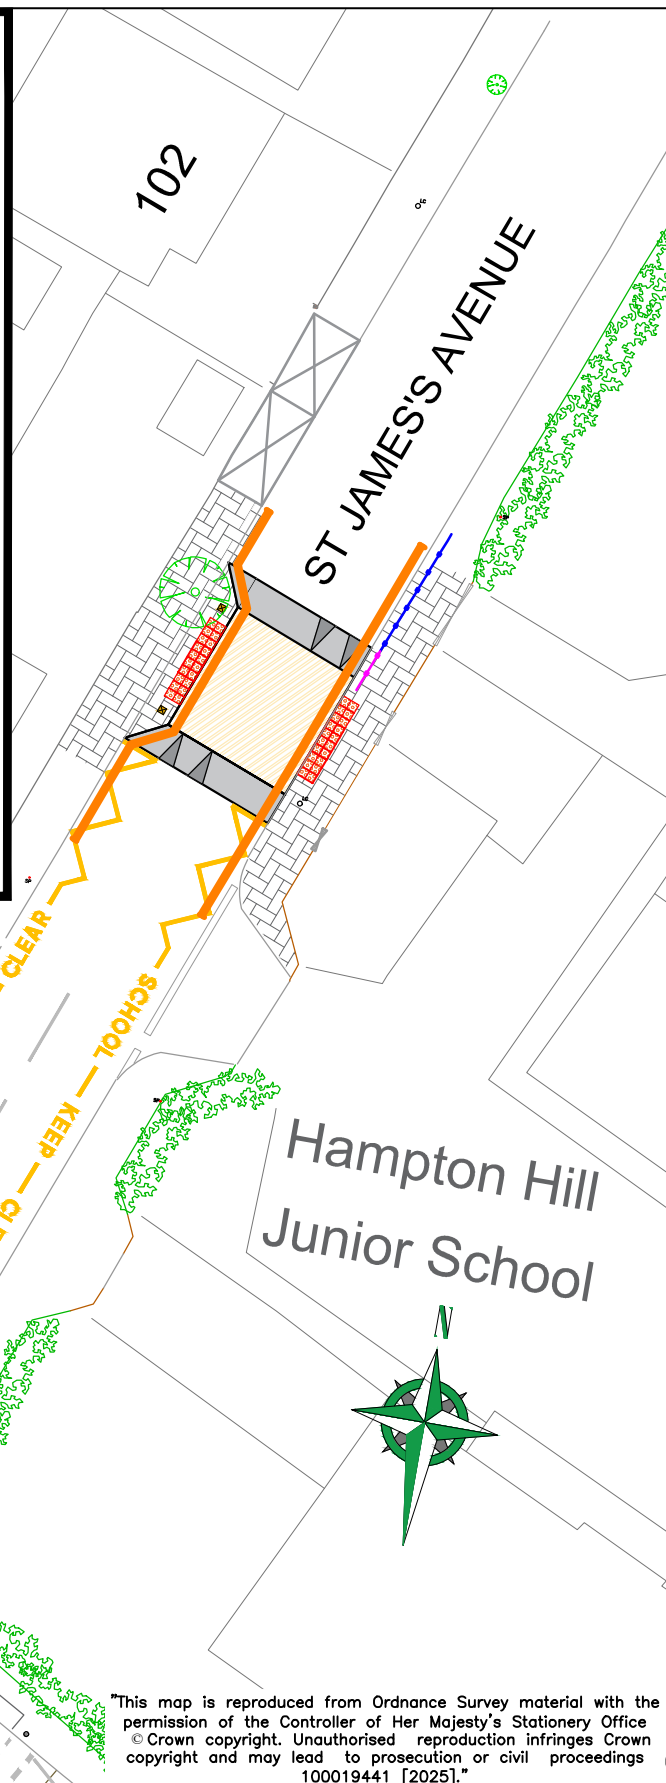

"This map is reproduced from Ordnance Survey material with the permission of the Controller of Her Majesty's Stationery Office
© Crown copyright. Unauthorised reproduction infringes Crown copyright and may lead to prosecution or civil proceedings
100019441 [2025]."



LONDON BOROUGH OF
RICHMOND UPON THAMES

Draft

CLIENT LONDON BOROUGH OF RICHMOND UPON THAMES

PROJECT STRS – HAMPTON HILL JUNIORS SCHOOL

DRAWING TITLE
PROPOSED NEW RAISED TABLE
CONSULTATION PLAN

REVISION	JD JUL.'25	JD JUL.'25	LF JUL.'25	LF JUL.'25
-	DRAWN BY & DATE	DESIGNED BY & DATE	CHECKED BY & DATE	APPROVED BY & DATE

Issue	✓
Scale (at A4 size)	NTS

ISSUING OFFICE TWICKENHAM
TELEPHONE 08456 122 660

DRAWING NUMBER
202507-GA-CON-01

REVISION
-