


"This map is reproduced from Ordnance Survey material with the permission of the Controller of Her Majesty's Stationery Office © Crown copyright. Unauthorised reproduction infringes Crown copyright and may lead to prosecution or civil proceedings 100019441 [2016]."

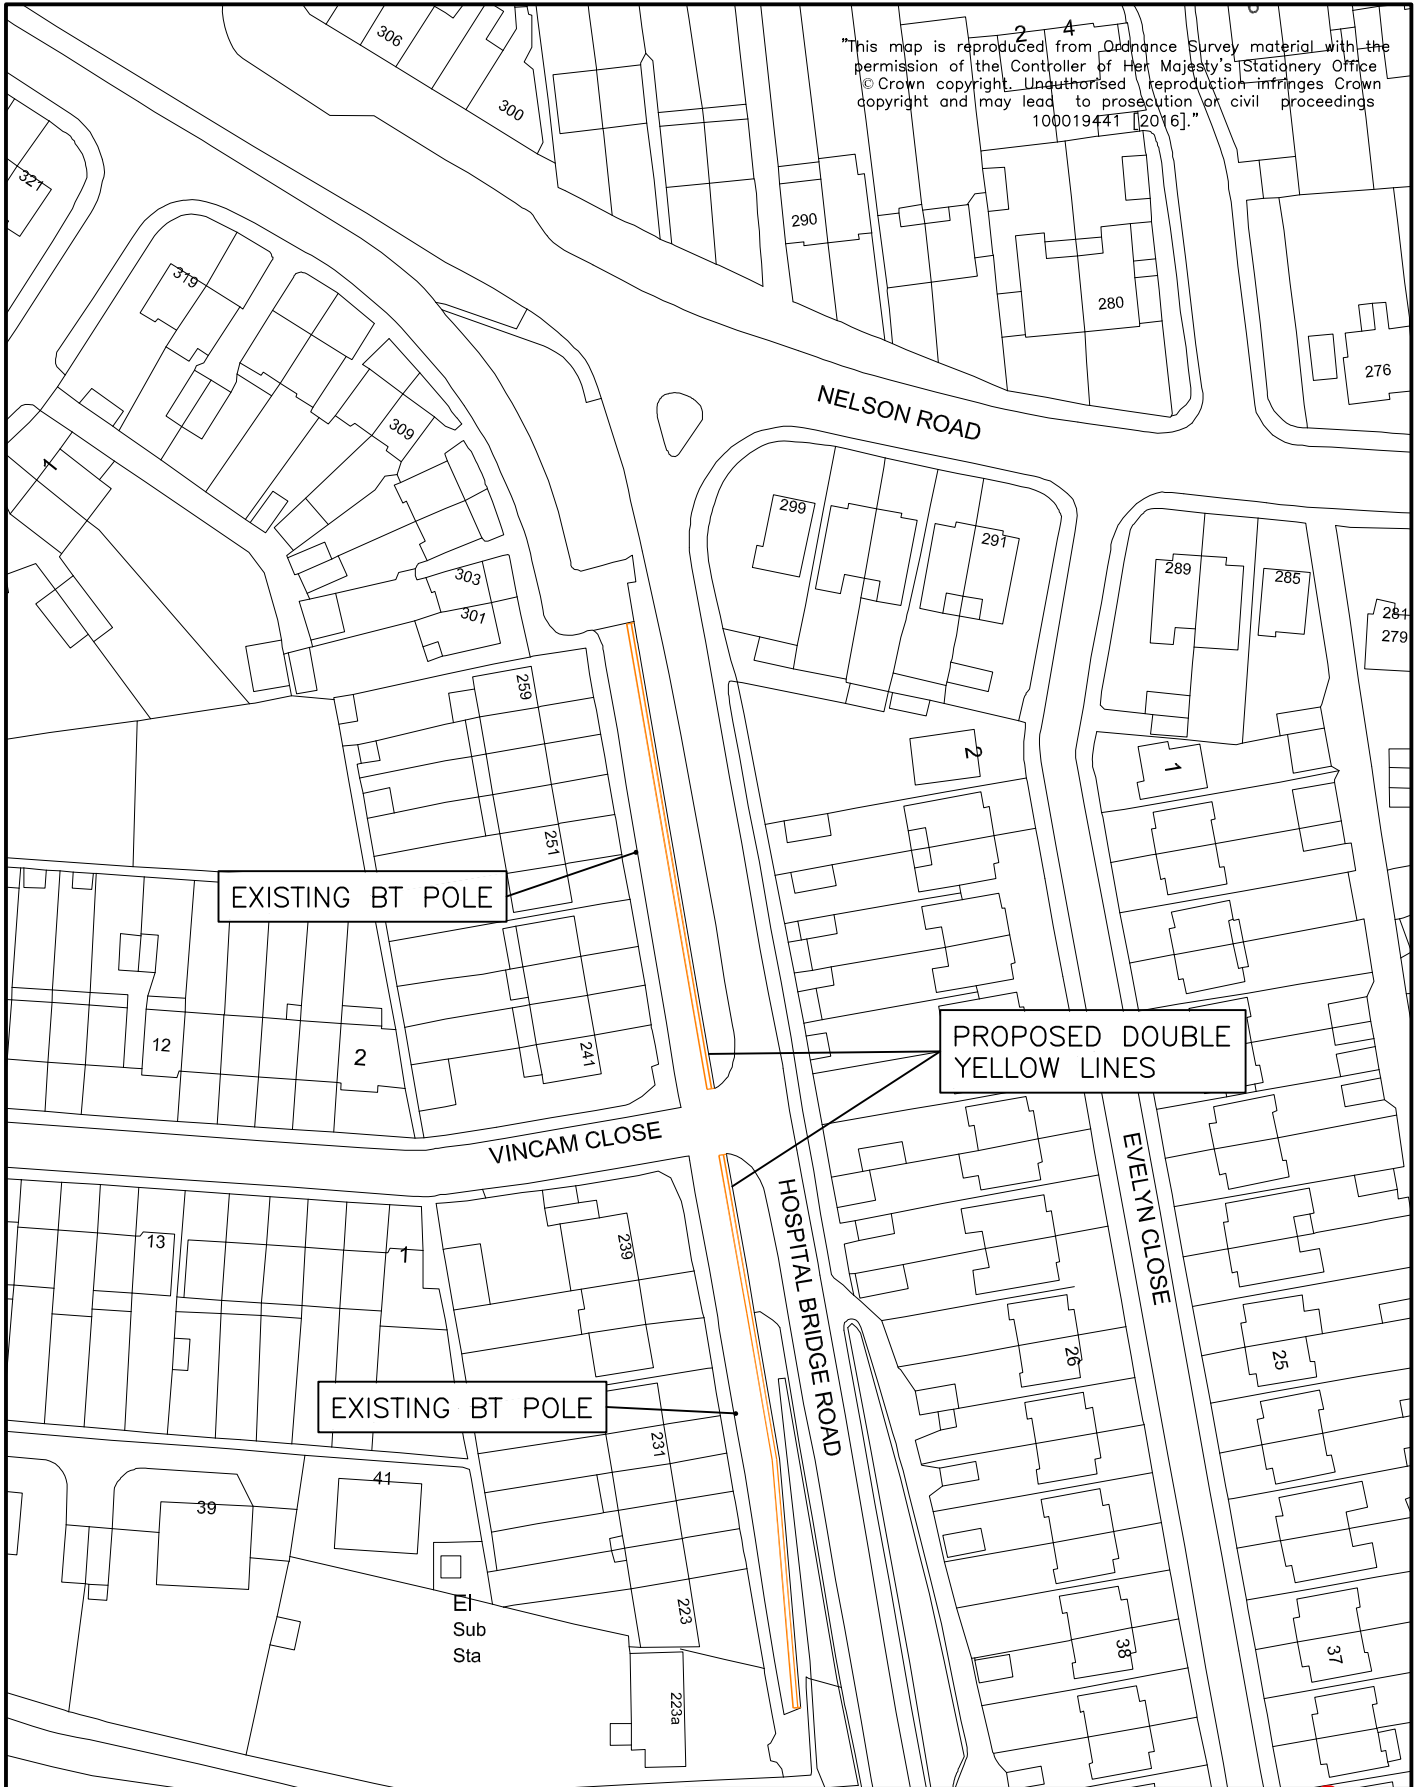

CLIENT	LONDON BOROUGH OF RICHMOND UPON THAMES		
PROJECT	HOSPITAL BRIDGE ROAD		
DRAWING TITLE	PROPOSED DOUBLE YELLOW LINES		
ISSUING OFFICE	TWICKENHAM	DRAWING NUMBER	1049-CS-GL-1007848
TELEPHONE	020 88911411	REVISION	

Draft	<input checked="" type="checkbox"/>
Issue	<input type="checkbox"/>
Scale (at A4 size)	NTS

REVISION	DRAWN BY & DATE	DESIGNED BY & DATE	CHECKED BY & DATE	APPROVED BY & DATE