


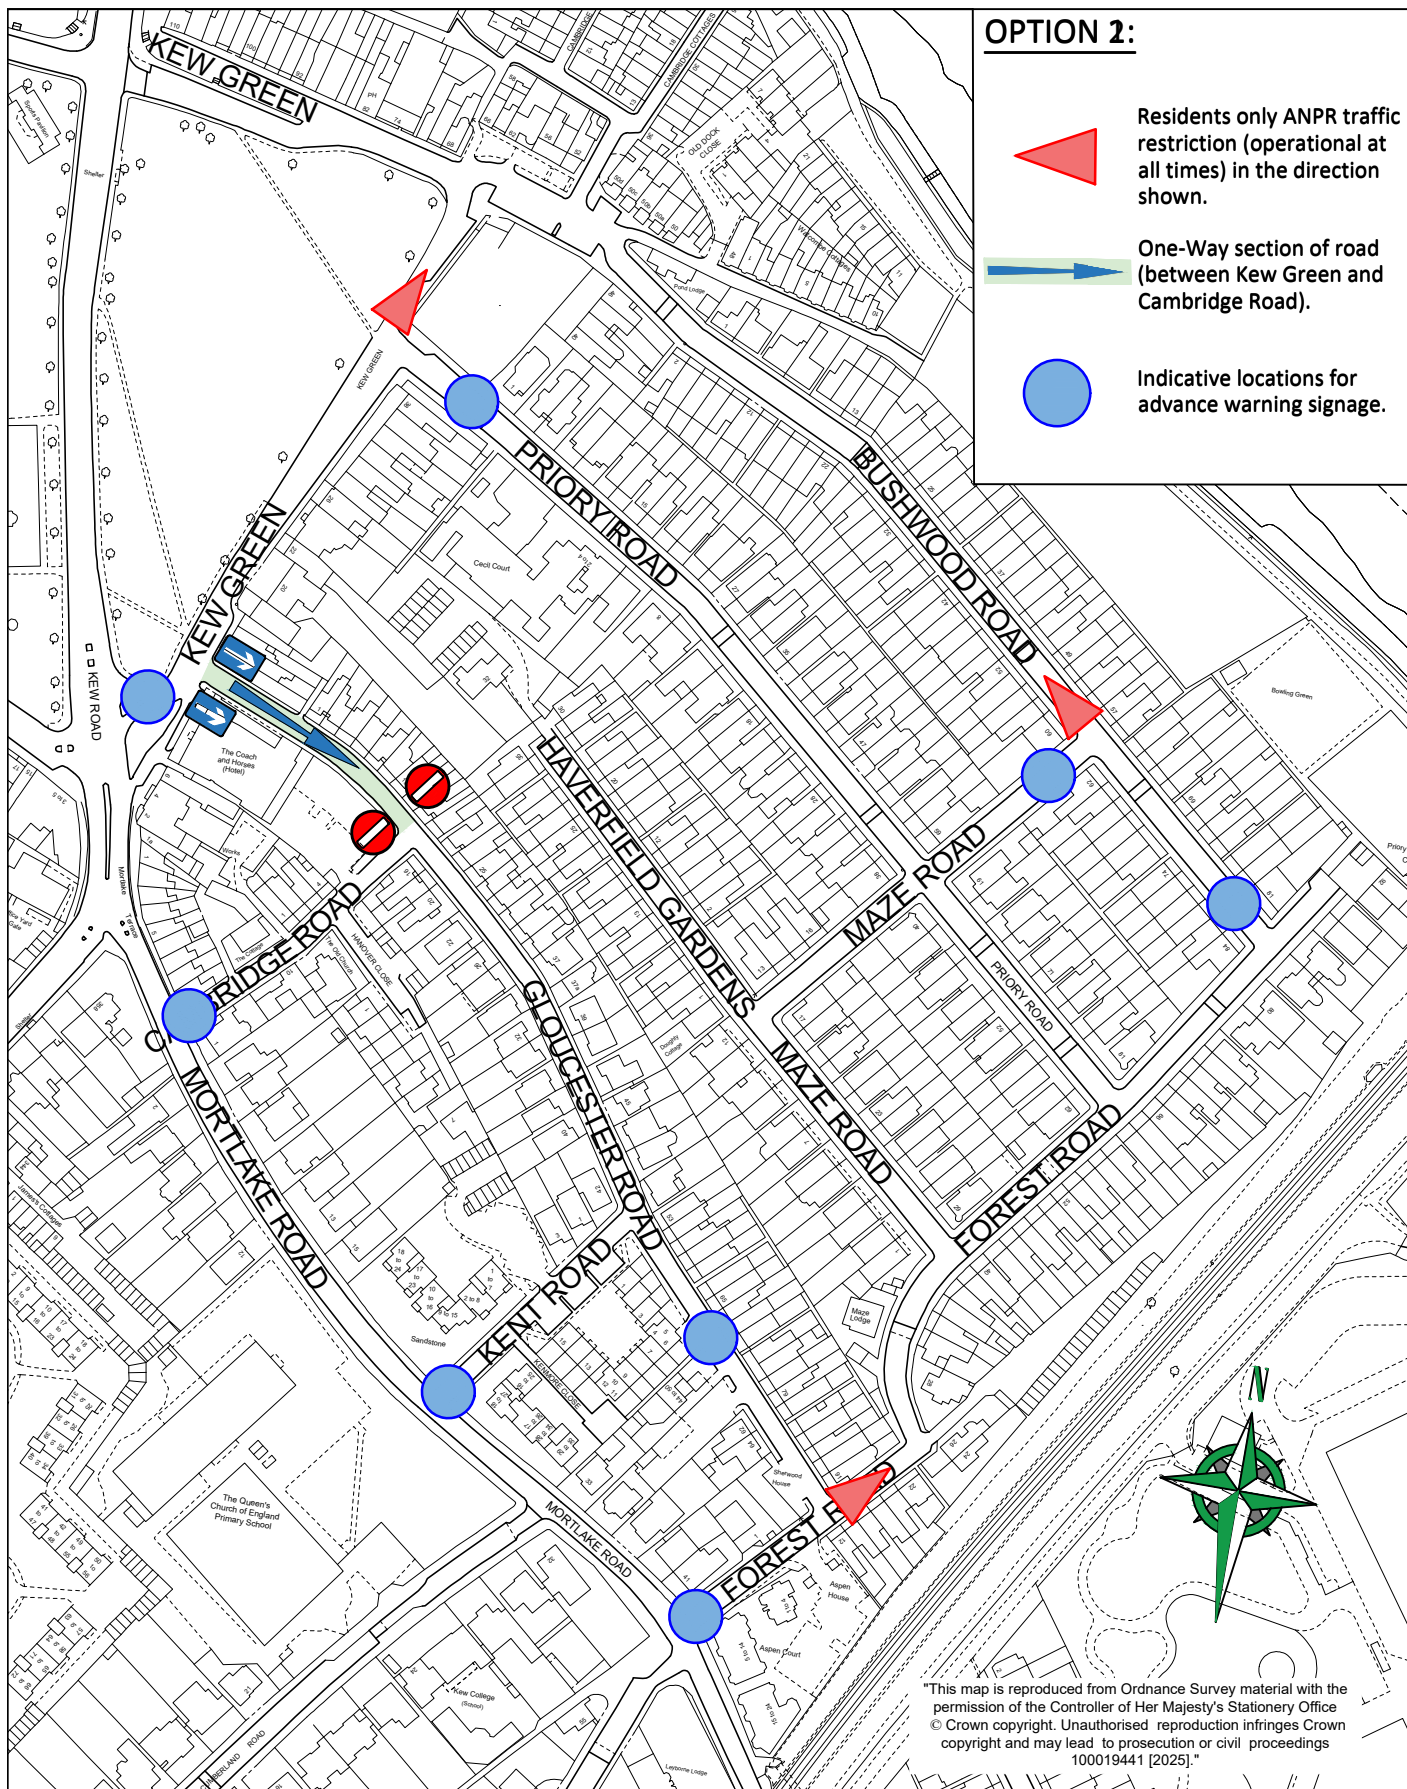

 LONDON BOROUGH OF RICHMOND UPON THAMES					CLIENTLONDON BOROUGH OF RICHMOND UPON THAMES			
					PROJECTKEW GREEN			
					DRAFT	DRAWING TITLETRAFFIC OPTIONS AROUND KEW GREEN		
					Issue	OPTION 2		
					Scale (at A4 size) NTS	ISSUING OFFICE	DRAWING NUMBER KG-GA-OP2	REVISION -
						TELEPHONE		
-	JD JUNE'25	LF JUNE'25	LF JUNE'25	- ???		TWICKENHAM		
REVISION	DRAWN BY & DATE	DESIGNED BY & DATE	CHECKED BY & DATE	APPROVED BY & DATE		08456 122 660		