



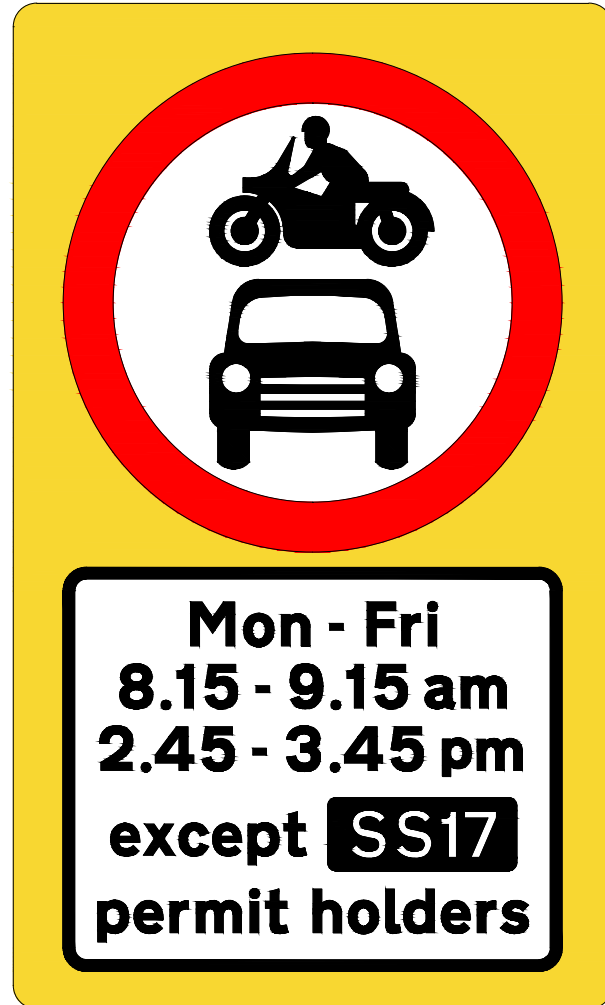


This map is reproduced from Ordnance Survey material with the permission of the Controller of Her Majesty's Stationery Office © Crown copyright. Unauthorised reproduction infringes Crown copyright and may lead to prosecution or civil proceedings 100019441 [2022]."

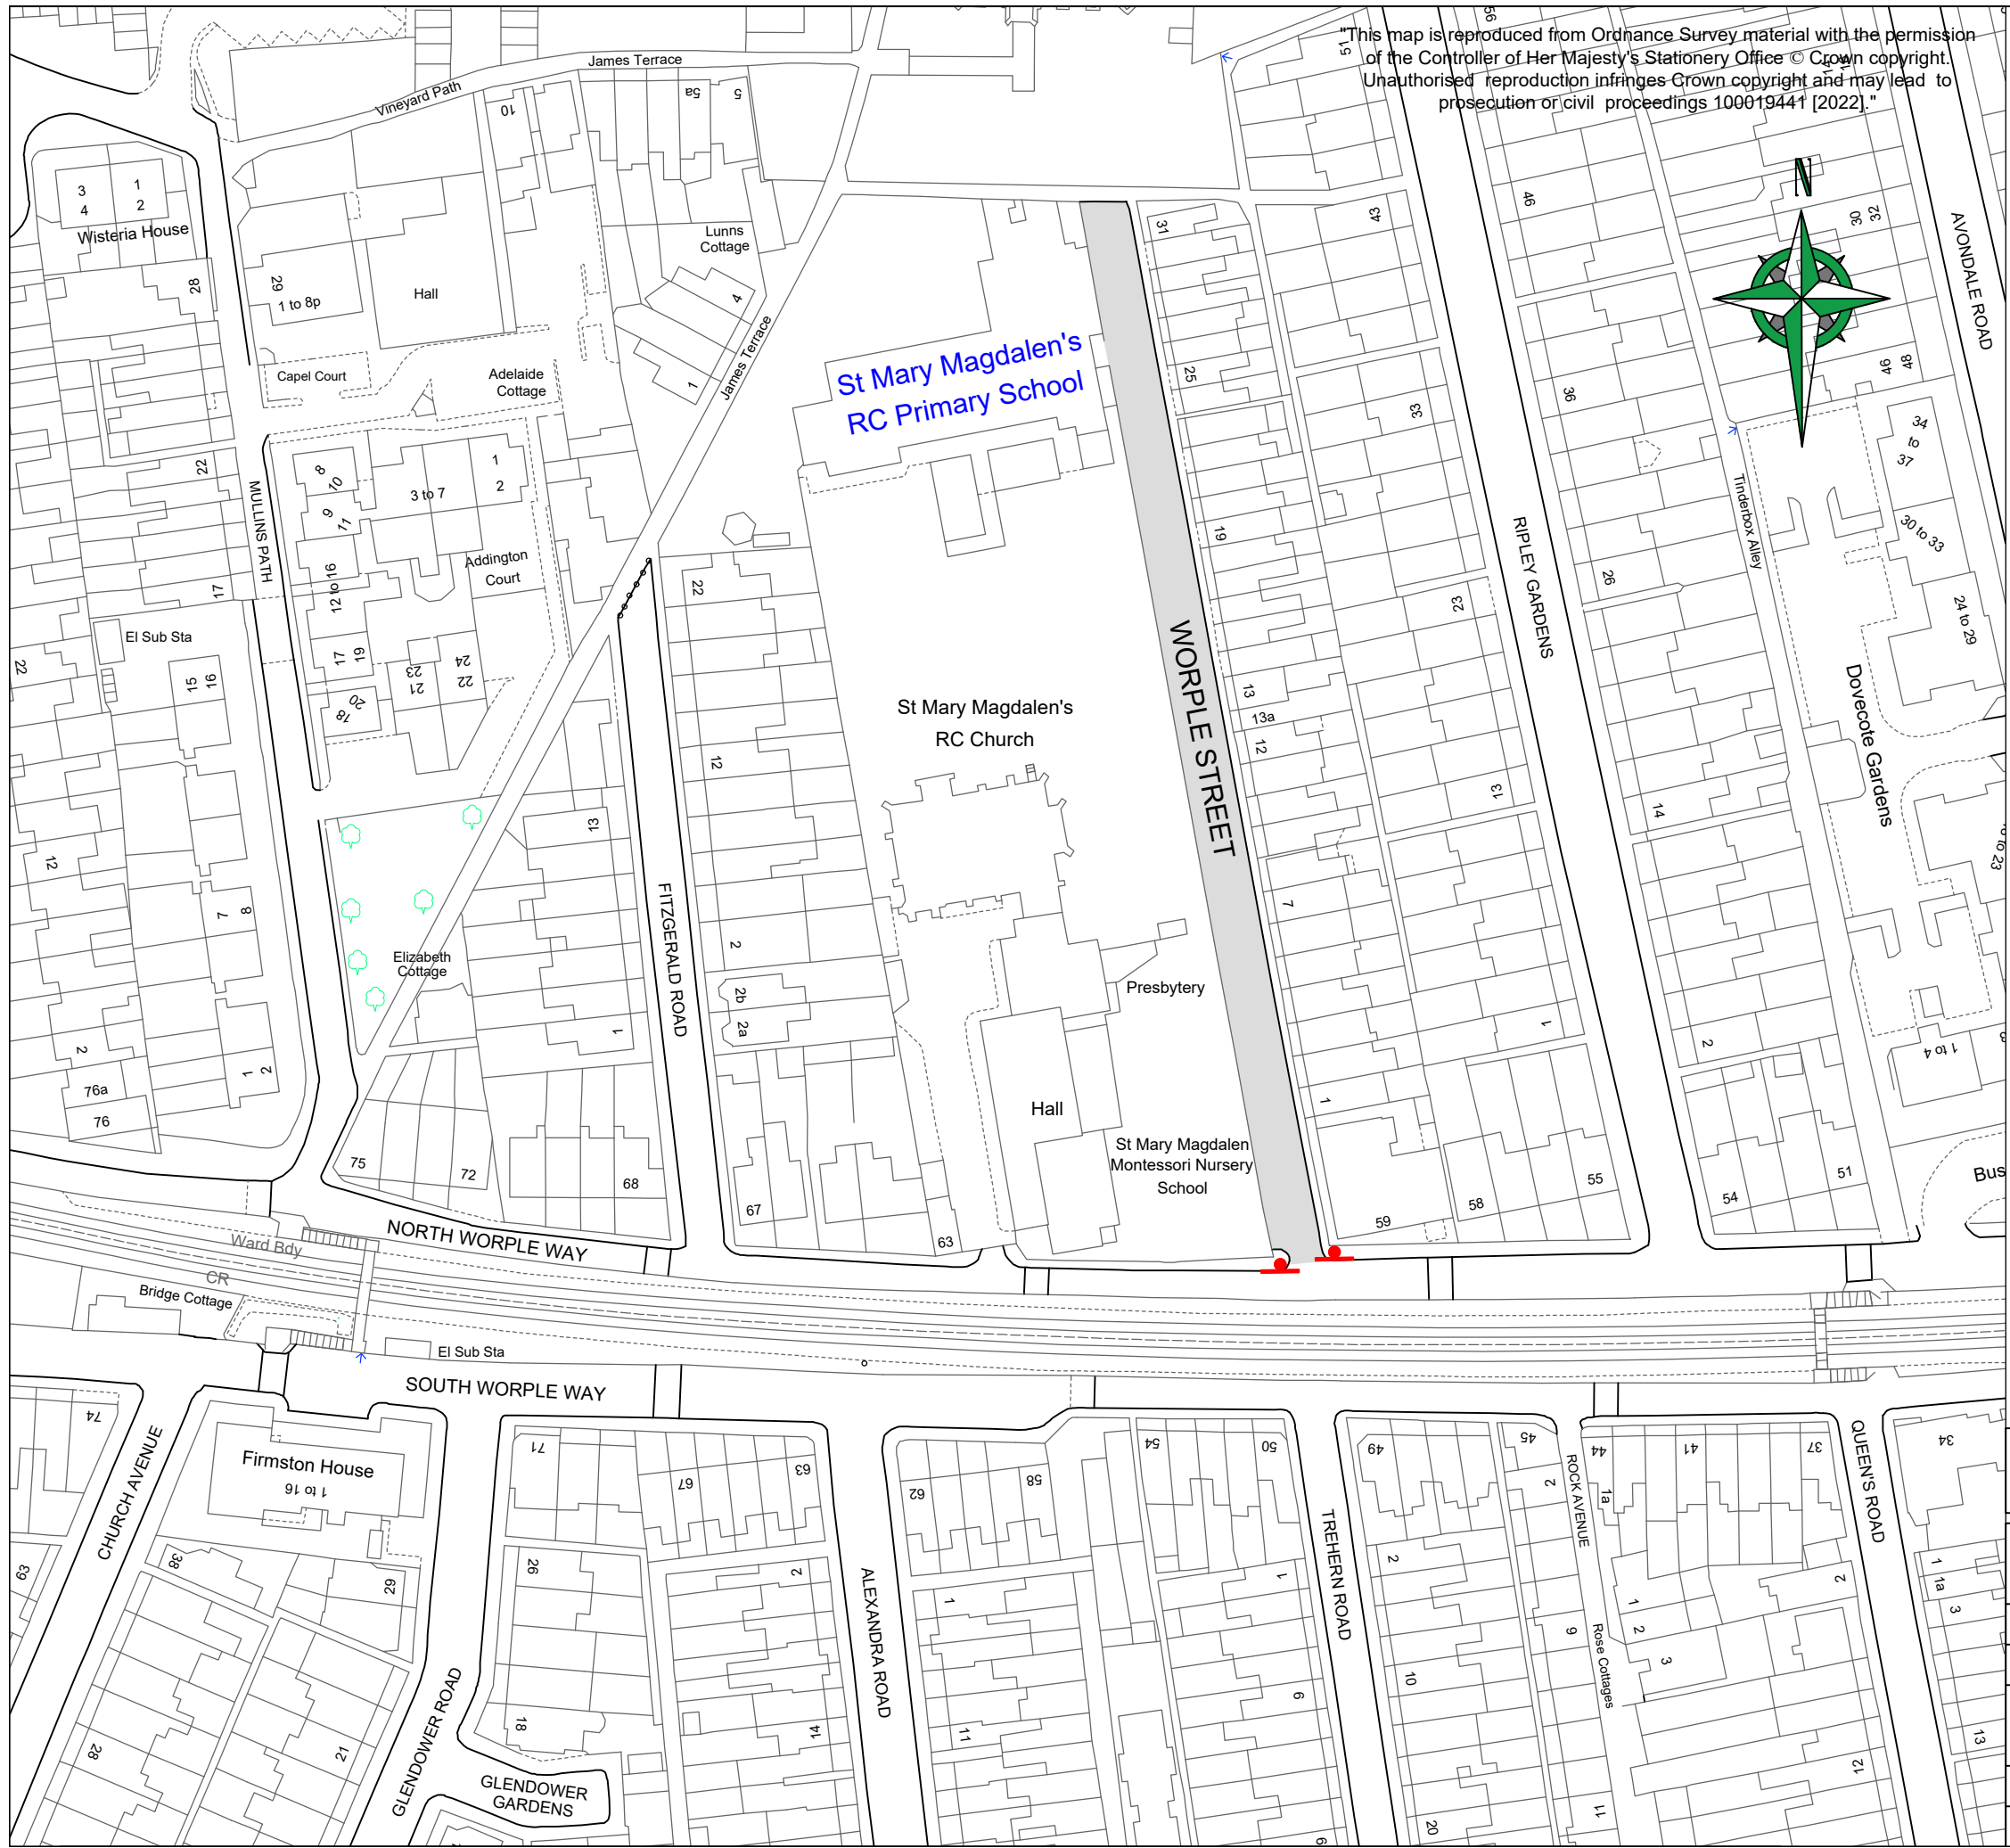

DETAIL OF NEW SCHOOL STREET SIGN

-  NEW SS SIGN TO BE MOUNTED CENTRALLY ON NEW POST
-  EXTENTS OF SCHOOL STREET

REVISION	AMENDMENT	JD 14/01/22 DRAWN BY AND DATE	JD 14/01/22 DESIGNED BY AND DATE	LL/LF CHECKED BY AND DATE	- APPROVED BY AND DATE
				DRAFT	SCALE (AT A3 SIZE)
				ISSUE	1:1000
CLIENT		LONDON BOROUGH OF RICHMOND UPON THAMES			
PROJECT		SCHOOL STREETS – PHASE 3			
DRAWING TITLE		ST MARY MAGDALEN'S RC PRIMARY SCHOOL WORPLE STREET			
ISSUING OFFICE	TWICKENHAM	DRAWING NUMBER		REVISION	
TELEPHONE	020 88911411	2381-SSP3-GA-SS17		-	