


MAIN SCHOOL ENTRANCE
Meadlands Primary School

NEW RAISED PEDESTRIAN AND CYCLE CROSSING

"This map is reproduced from Ordnance Survey material with the permission of the Controller of Her Majesty's Stationery Office © Crown copyright. Unauthorised reproduction infringes Crown copyright and may lead to prosecution or civil proceedings 100019441 [2022]."

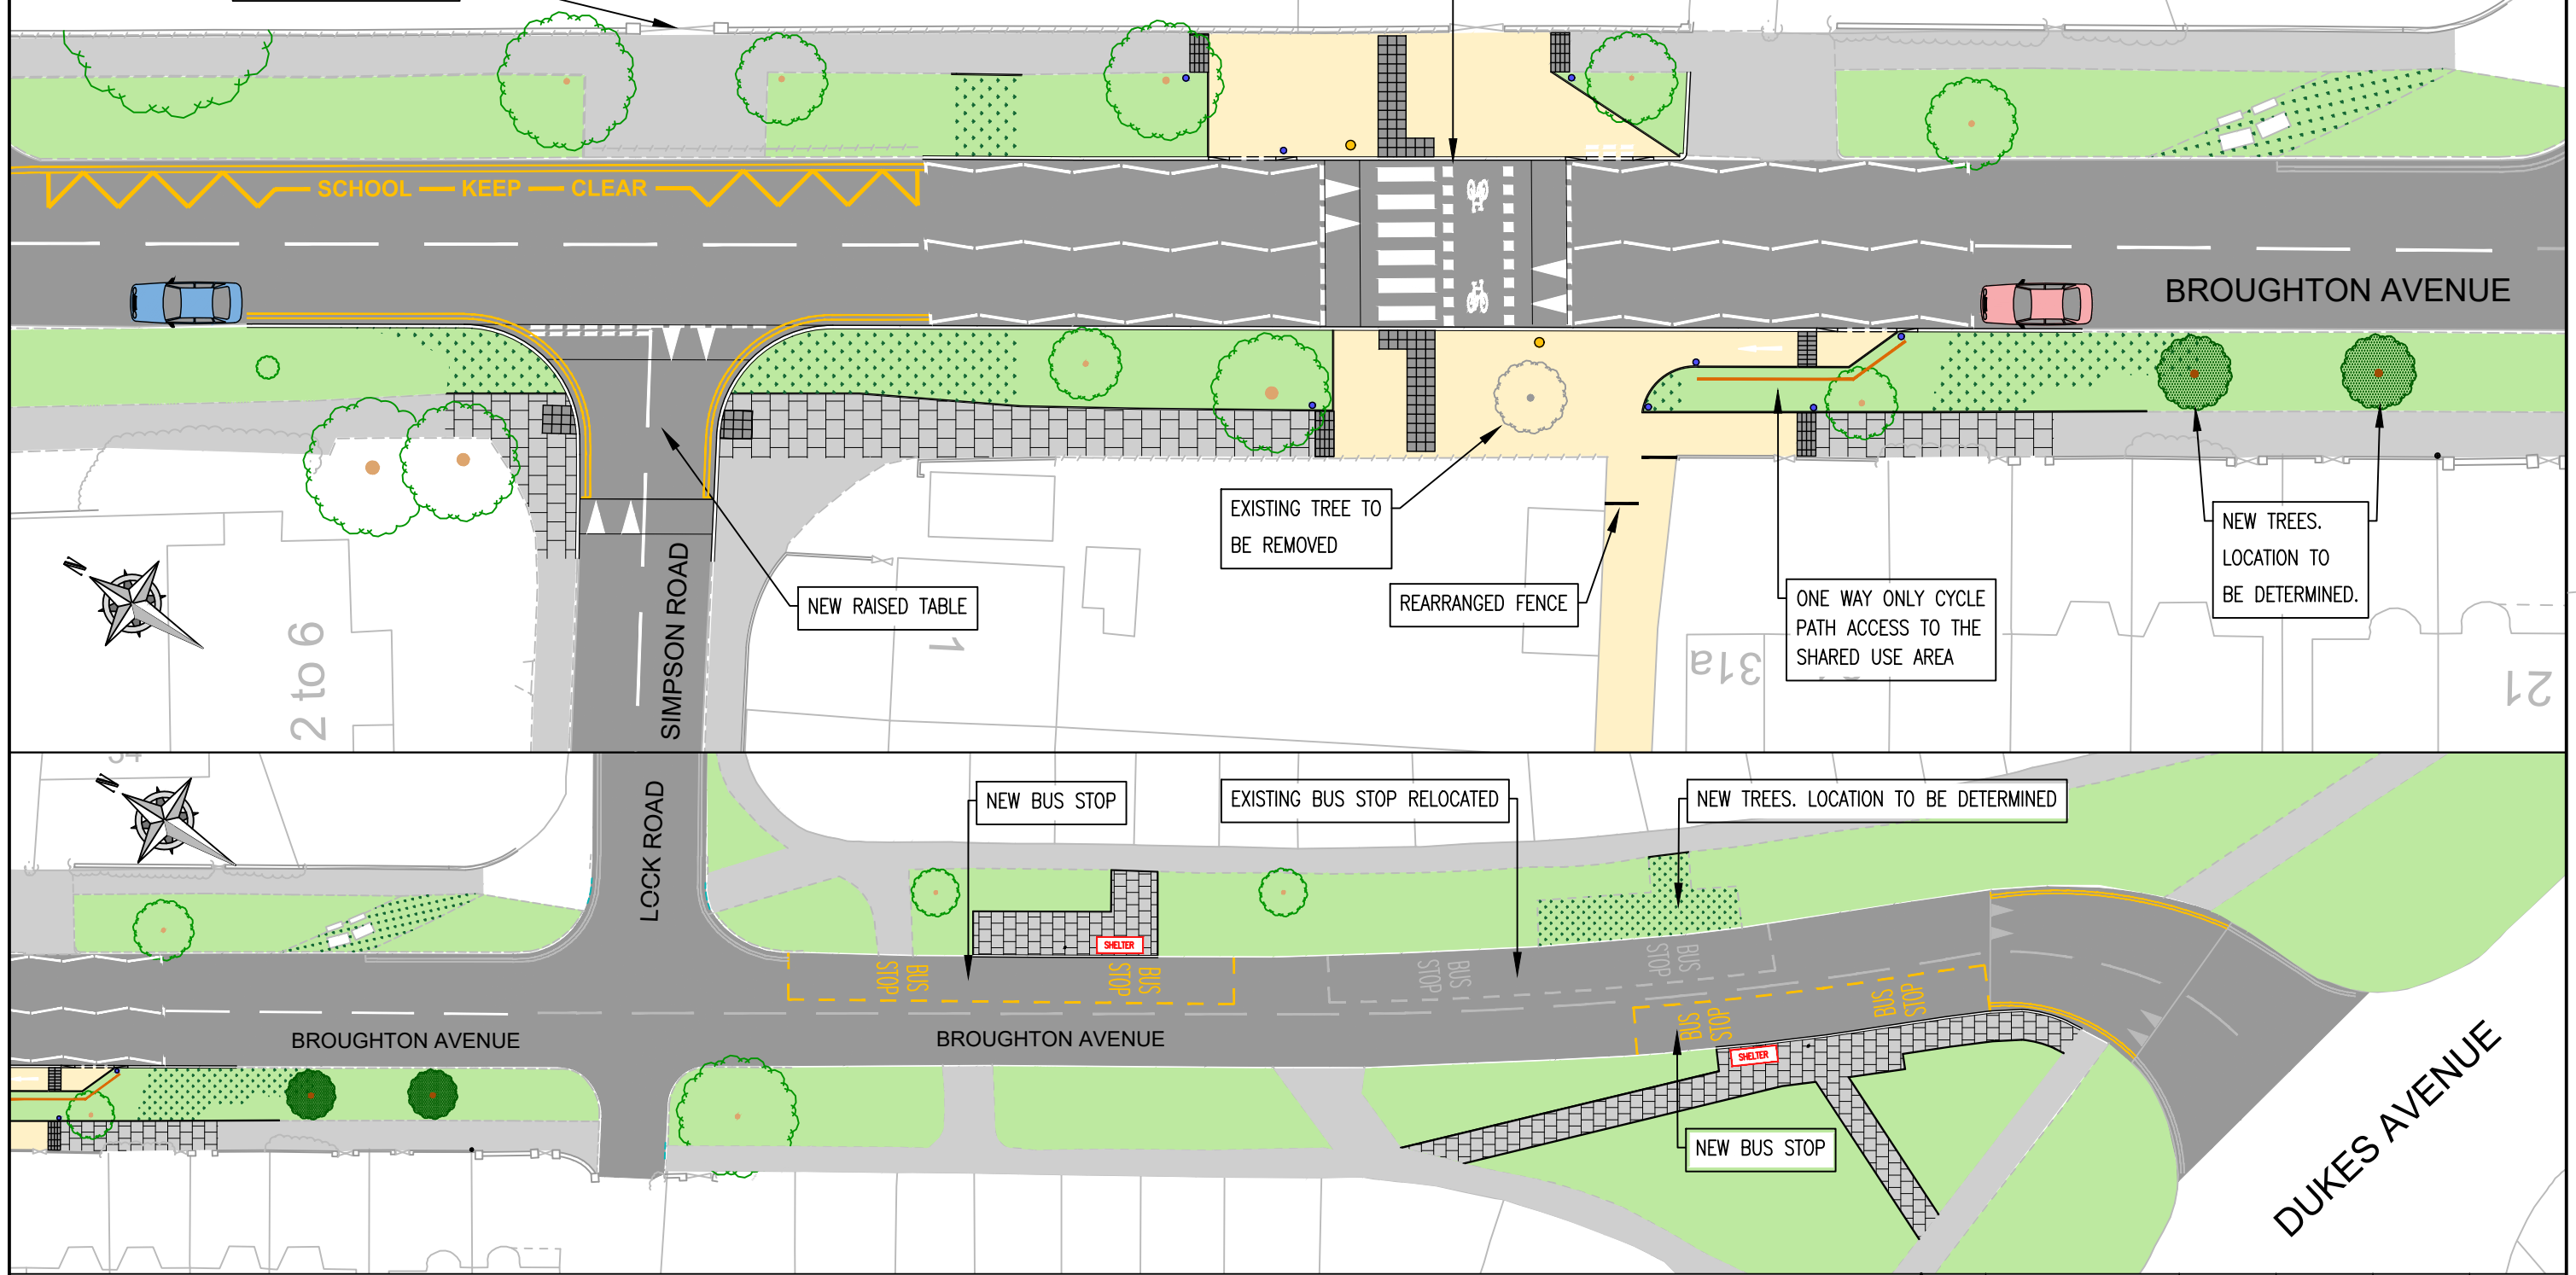

KEY	
	NEW PAVING
	NEW SHARED PEDESTRIAN AND CYCLE AREA
	NEW GRASS AREA
	TACTILE PAVING (BLISTER)
	TACTILE PAVING (TRAM & LADDER)
	NEW DROPPED KERB
	EXISTING PAVING
	EXISTING GRASS AREA
	NEW WOODEN LOW KNEE RAIL
	NEW DOUBLE YELLOW LINES
	EXISTING DOUBLE YELLOW LINES
	NEW BELISHA BEACON
	NEW BOLLARD WITH BACK TO BACK SHARED USE SIGNAGE



REVISION	AMENDMENT	NA 17.11.22 DRAWN BY AND DATE	NA 17.11.22 DESIGNED BY AND DATE	DG 17.11.22 CHECKED BY AND DATE	DG 17.11.22 APPROVED BY AND DATE
-	-	-	-	-	-

		DRAFT	SCALE (AT A3 SIZE)
		ISSUE	NTS
CLIENT	LONDON BOROUGH OF RICHMOND UPON THAMES		
PROJECT	MEADLANDS SCHOOL PEDESTRIAN IMPROVEMENTS		
DRAWING TITLE	CONSULTATION DRAWING GENERAL LAYOUT		
ISSUING OFFICE	TWICKENHAM	DRAWING NUMBER	202217-CS-GL-001
TELEPHONE	020 88911411	REVISION	-