
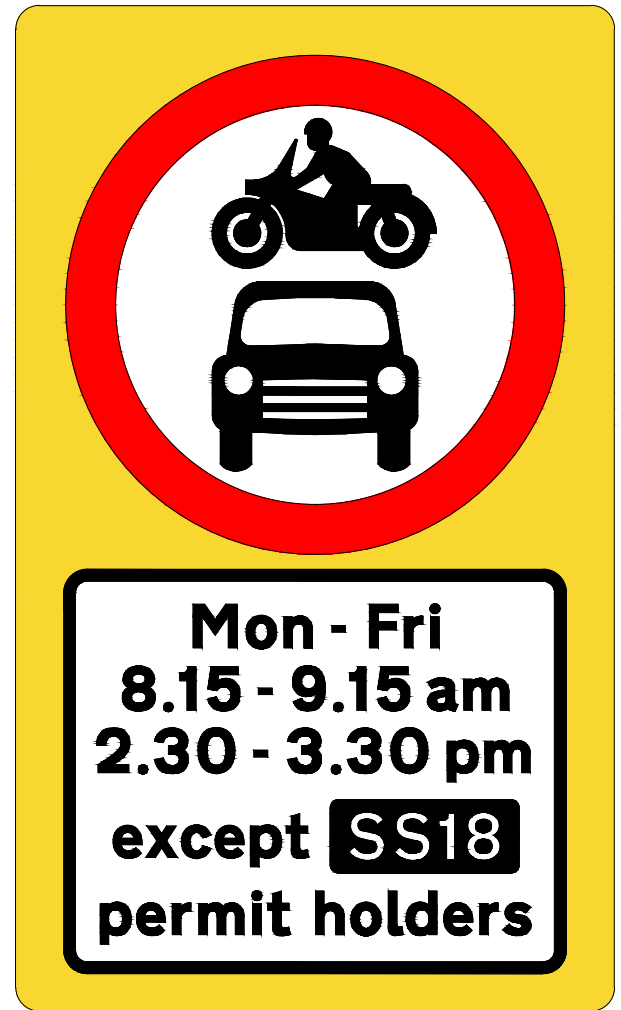



"This map is reproduced from Ordnance Survey material with the permission of the Controller of Her Majesty's Stationery Office © Crown copyright. Unauthorised reproduction infringes Crown copyright and may lead to prosecution or civil proceedings 100019441 [2022]."

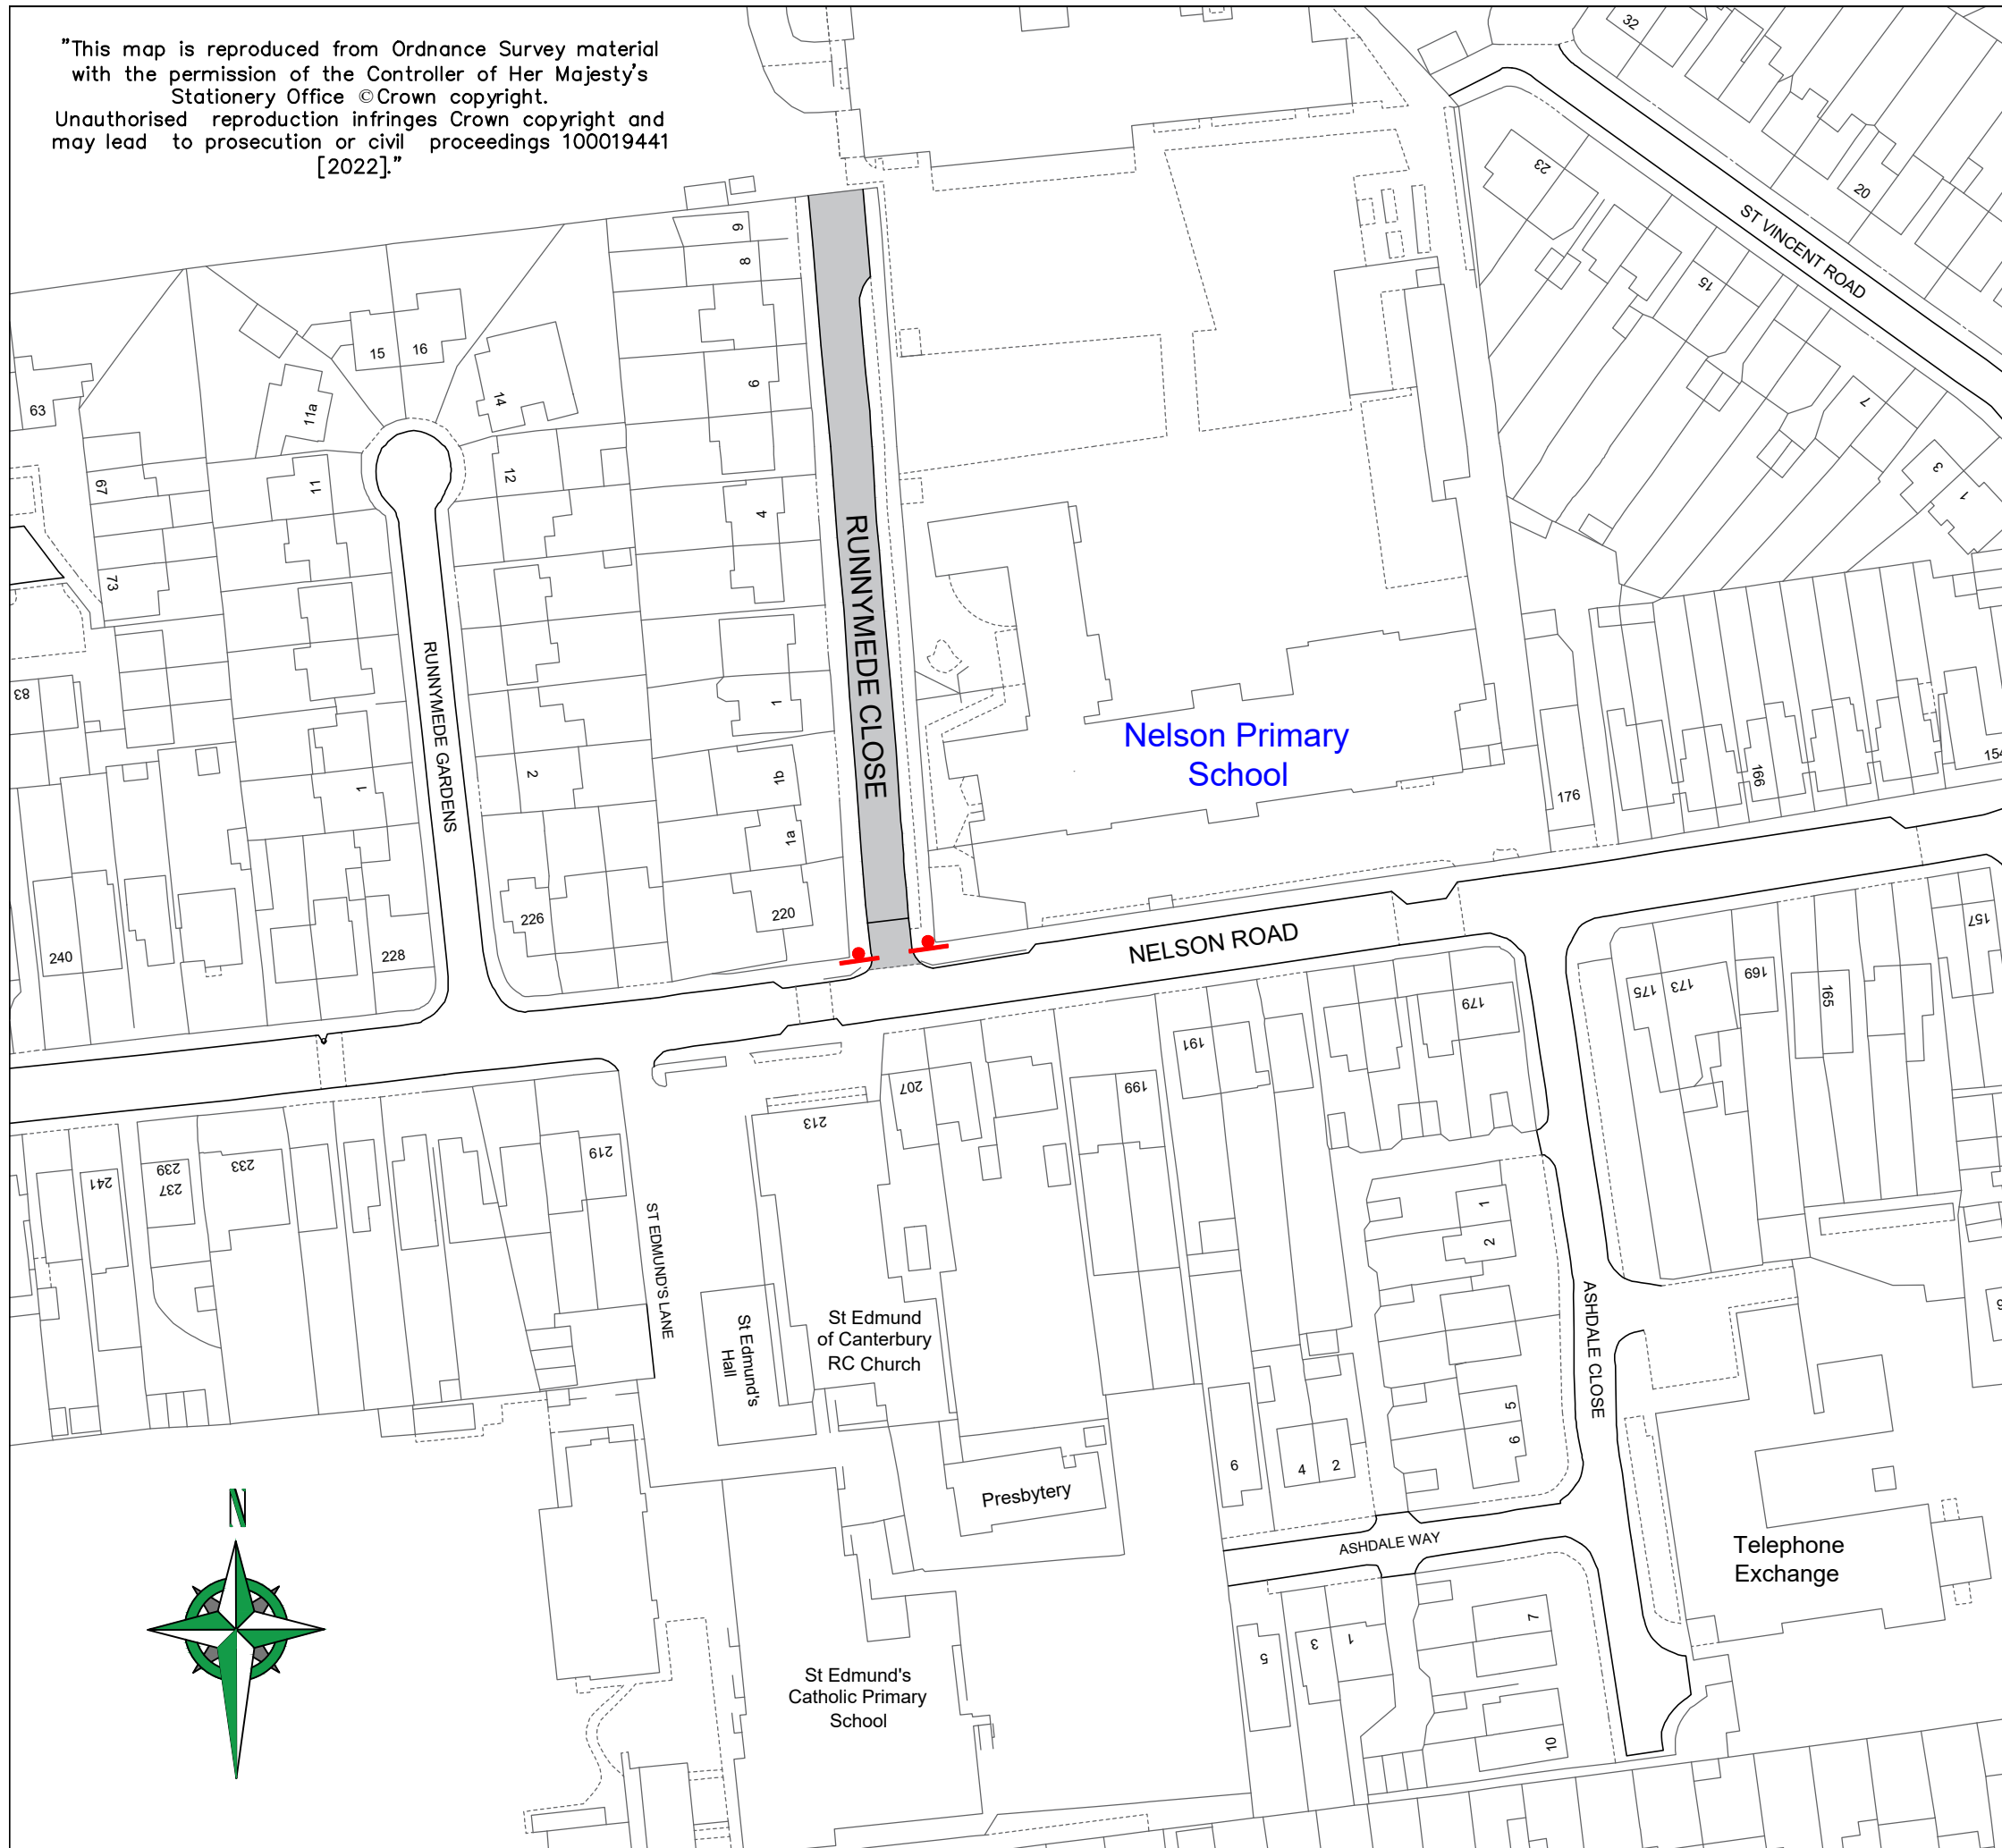


DETAIL OF NEW SCHOOL STREET SIGN

 NEW SS SIGN TO BE MOUNTED CENTRALLY ON NEW POST

 EXTENTS OF SCHOOL STREET

-	-	JD	JD	LL/LF	-
REVISION	AMENDMENT	14/01/22	14/01/22	CHECKED BY	APPROVED BY
		DRAWN BY	DESIGNED BY	AND DATE	AND DATE

	LONDON BOROUGH OF RICHMOND UPON THAMES	DRAFT	<input checked="" type="checkbox"/>	SCALE (AT A3 SIZE)
		ISSUE		1:1000

CLIENT LONDON BOROUGH OF RICHMOND UPON THAMES

PROJECT SCHOOL STREETS – PHASE 3

DRAWING TITLE NELSON PRIMARY SCHOOL
RUNNYMEDE CLOSE

ISSUING OFFICE TWICKENHAM DRAWING NUMBER REVISION

TELEPHONE 020 88911411 2381-SSP3-GA-SS18 -