



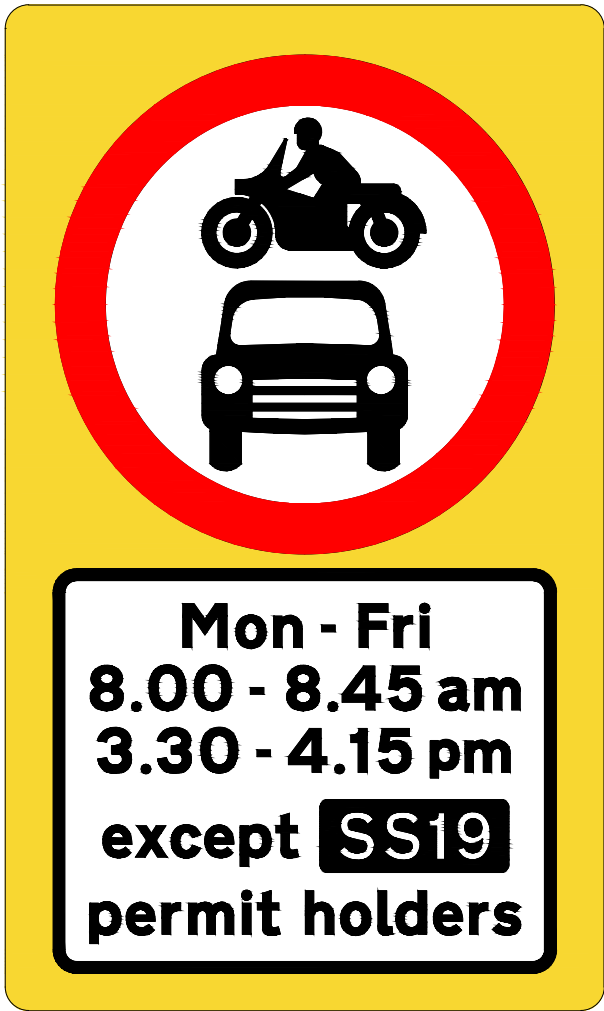

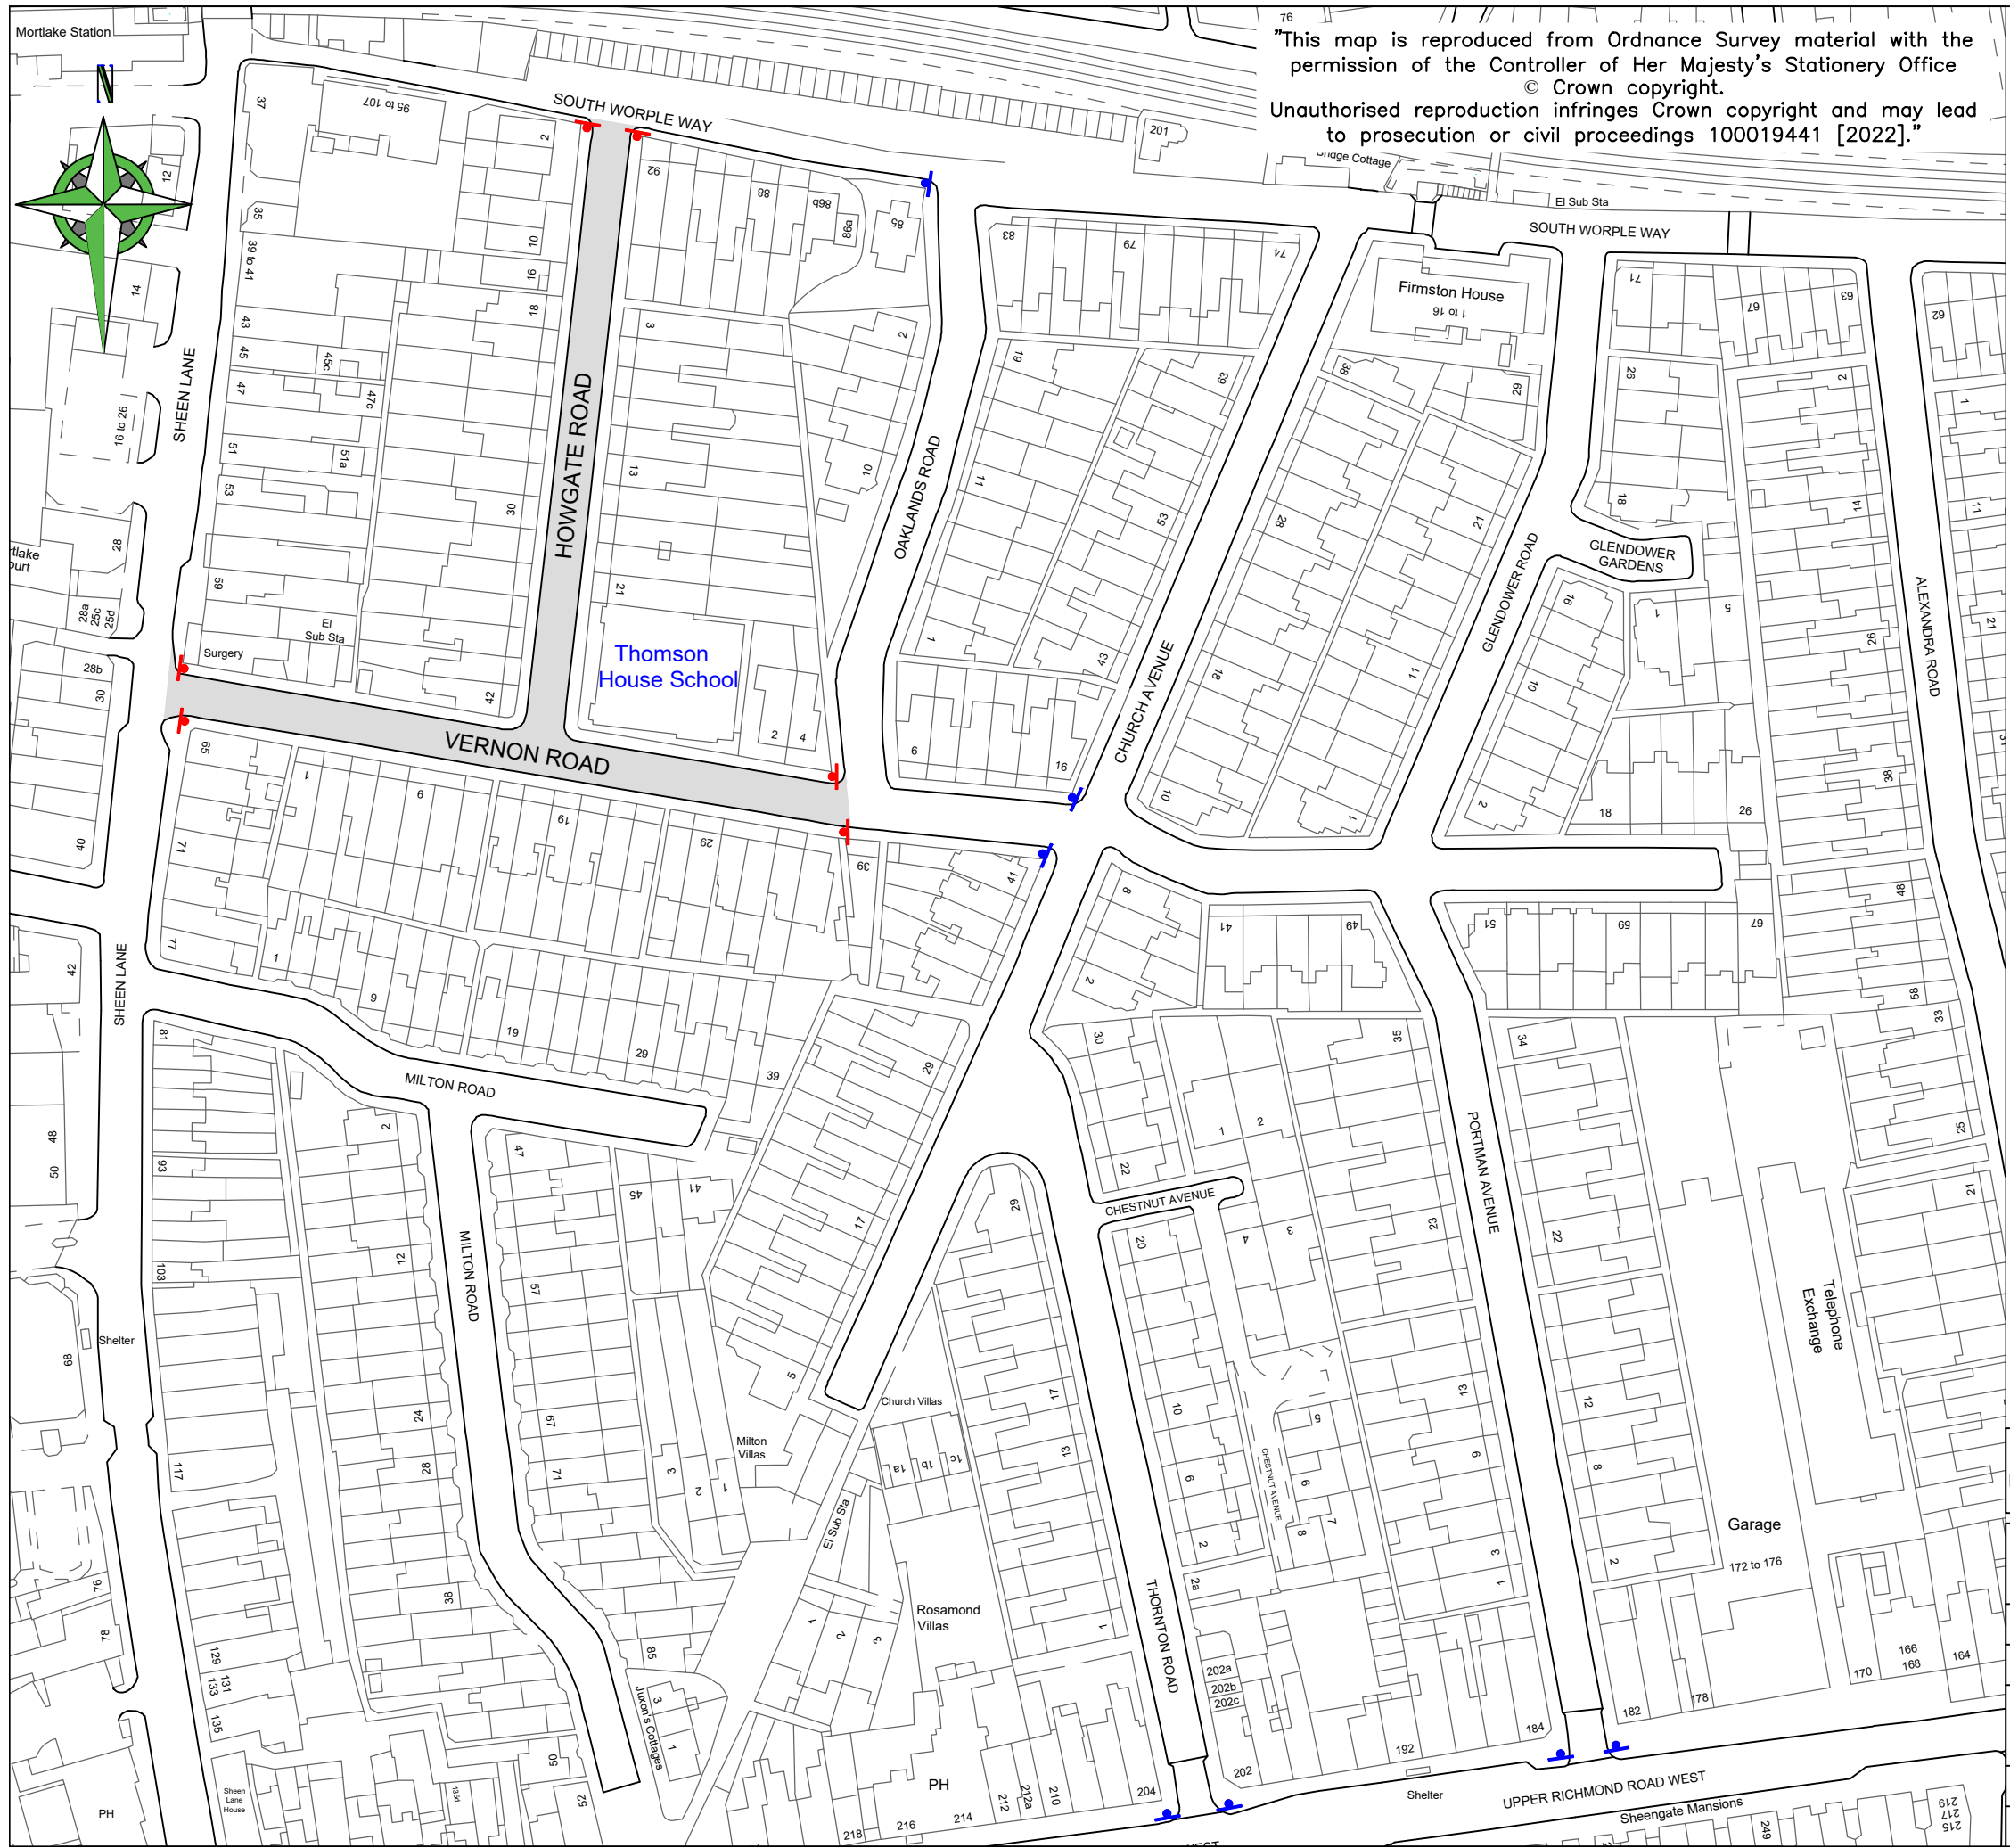

"This map is reproduced from Ordnance Survey material with the permission of the Controller of Her Majesty's Stationery Office © Crown copyright. Unauthorised reproduction infringes Crown copyright and may lead to prosecution or civil proceedings 100019441 [2022]."



DETAIL OF NEW SCHOOL STREET SIGN

-  NEW SS SIGN TO BE MOUNTED CENTRALLY ON NEW POST
-  NEW ADVANCE WARNING SIGNS ON NEW POSTS
-  EXTENTS OF SCHOOL STREET

REVISION	-	AMENDMENT	-	JD 14/01/22 DRAWN BY AND DATE	JD 14/01/22 DESIGNED BY AND DATE	LL/LF CHECKED BY AND DATE	- APPROVED BY AND DATE
		DRAFT	<input checked="" type="checkbox"/>	SCALE (AT A3 SIZE)			
CLIENT		LONDON BOROUGH OF RICHMOND UPON THAMES					
PROJECT		SCHOOL STREETS – PHASE 3					
DRAWING TITLE		THOMSON HOUSE SCHOOL VERNON ROAD					
ISSUING OFFICE	TWICKENHAM		DRAWING NUMBER	2381-SSP3-GA-SS19			
TELEPHONE	020 88911411		REVISION	-			