


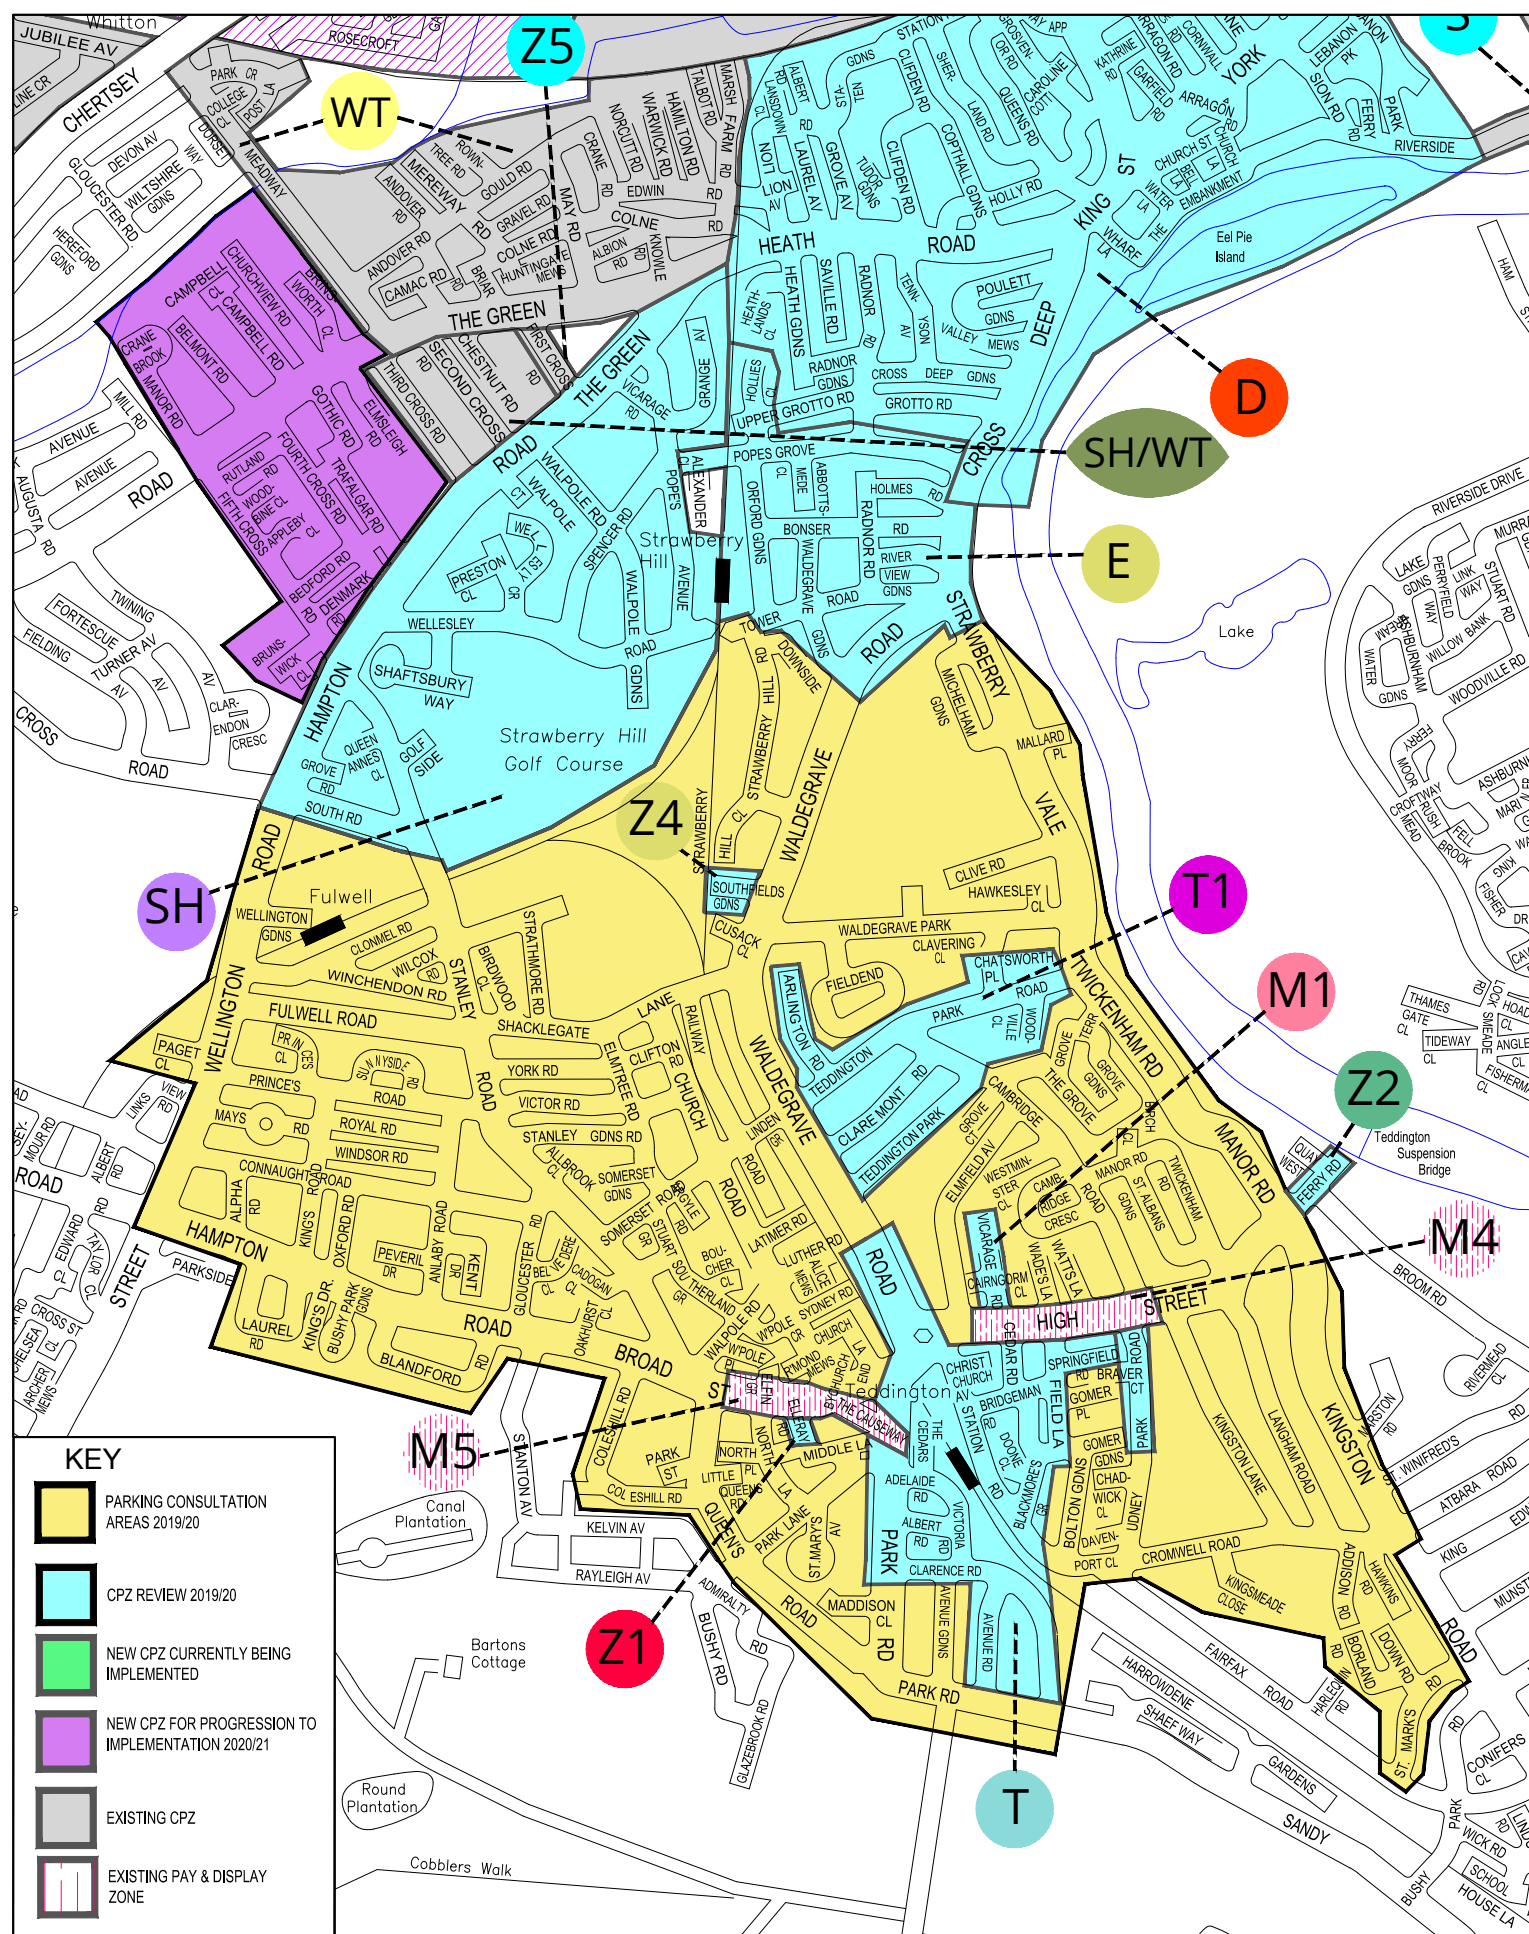

KEY

- PARKING CONSULTATION AREAS 2019/20
- CPZ REVIEW 2019/20
- NEW CPZ CURRENTLY BEING IMPLEMENTED
- NEW CPZ FOR PROGRESSION TO IMPLEMENTATION 2020/21
- EXISTING CPZ
- EXISTING PAY & DISPLAY ZONE

"This map is reproduced from Ordnance Survey material with the permission of the Controller of Her Majesty's Stationery Office © Crown copyright. Unauthorised reproduction infringes Crown copyright and may lead to prosecution or civil proceedings 100019441 [2020]."					CLIENT LONDON BOROUGH OF RICHMOND UPON THAMES	
					PROJECT CPZ WORK PROGRAMME 2020	
					DRAWING TITLE TEDDINGTON & STRAWBERRY HILL CONSULTATION PLAN	
					ISSUING OFFICE TWICKENHAM	
					TELEPHONE 020 8891 1411	
					DRAWING NUMBER CPZ-CON-TED--01	
					REVISION D	
REVISION	DRAWN BY	DESIGNED BY	CHECKED BY	APPROVED BY	Scale (at A4 size) N.T.S	
	CRW 07/20	CRW 07/20	TS/MP 07/20	MG 07/20		