


# SHACKLEGATE LANE: PROPOSED ZEBRA CROSSING

"This map is reproduced from Ordnance Survey material with the permission of the Controller of Her Majesty's Stationery Office © Crown copyright. Unauthorised reproduction infringes Crown copyright and may lead to prosecution or civil proceedings 100019441 [2019]."

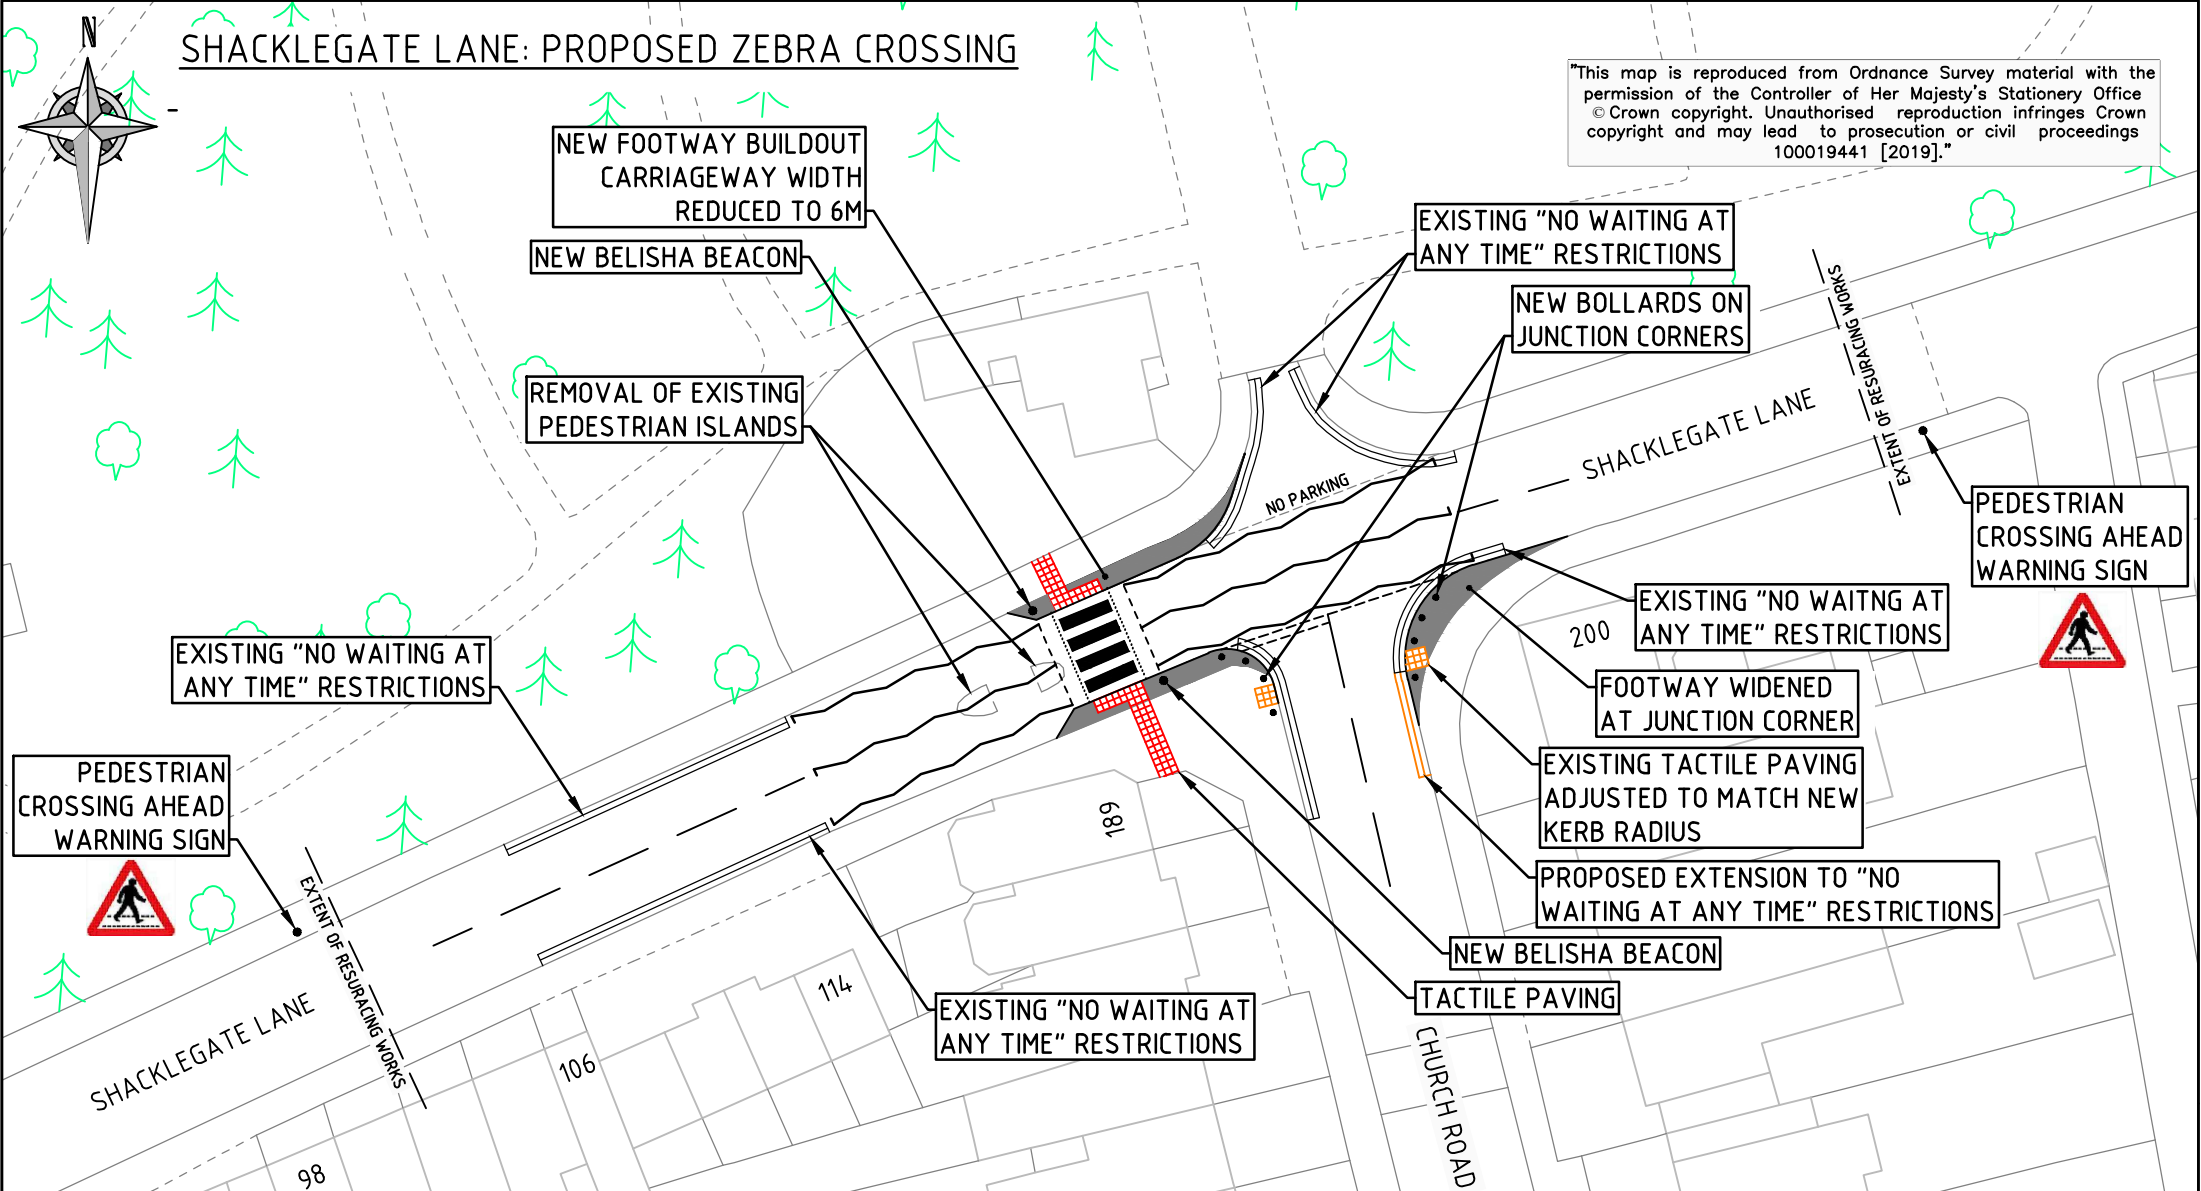

**NOTES**  
 Carriageway to be resurfaced 50m either side of zebra crossing as shown by cut line

					Issue	<input checked="" type="checkbox"/>	Draft	
					Scale (at A4 size)			
REVISION	TR 28/03/23 DRAWN BY & DATE	TR 28/03/23 DESIGNED BY & DATE	LF 28/03/23 CHECKED BY & DATE	LF 30/03/23 APPROVED BY & DATE				

CLIENT	LONDON BOROUGH OF RICHMOND UPON THAMES		
PROJECT	PEDESTRIAN ACCESSIBILITY		
DRAWING TITLE	PROPOSED ZEBRA CROSSING SHACKLEGATE LANE, TEDDINGTON		
ISSUING OFFICE	TWICKENHAM	DRAWING NUMBER	202006-FE-GL-001
TELEPHONE	020 8891 1411	REVISION	