


SHACKLEGATE LANE: PROPOSED ZEBRA CROSSING

"This map is reproduced from Ordnance Survey material with the permission of the Controller of Her Majesty's Stationery Office © Crown copyright. Unauthorised reproduction infringes Crown copyright and may lead to prosecution or civil proceedings 100019441 [2019]."

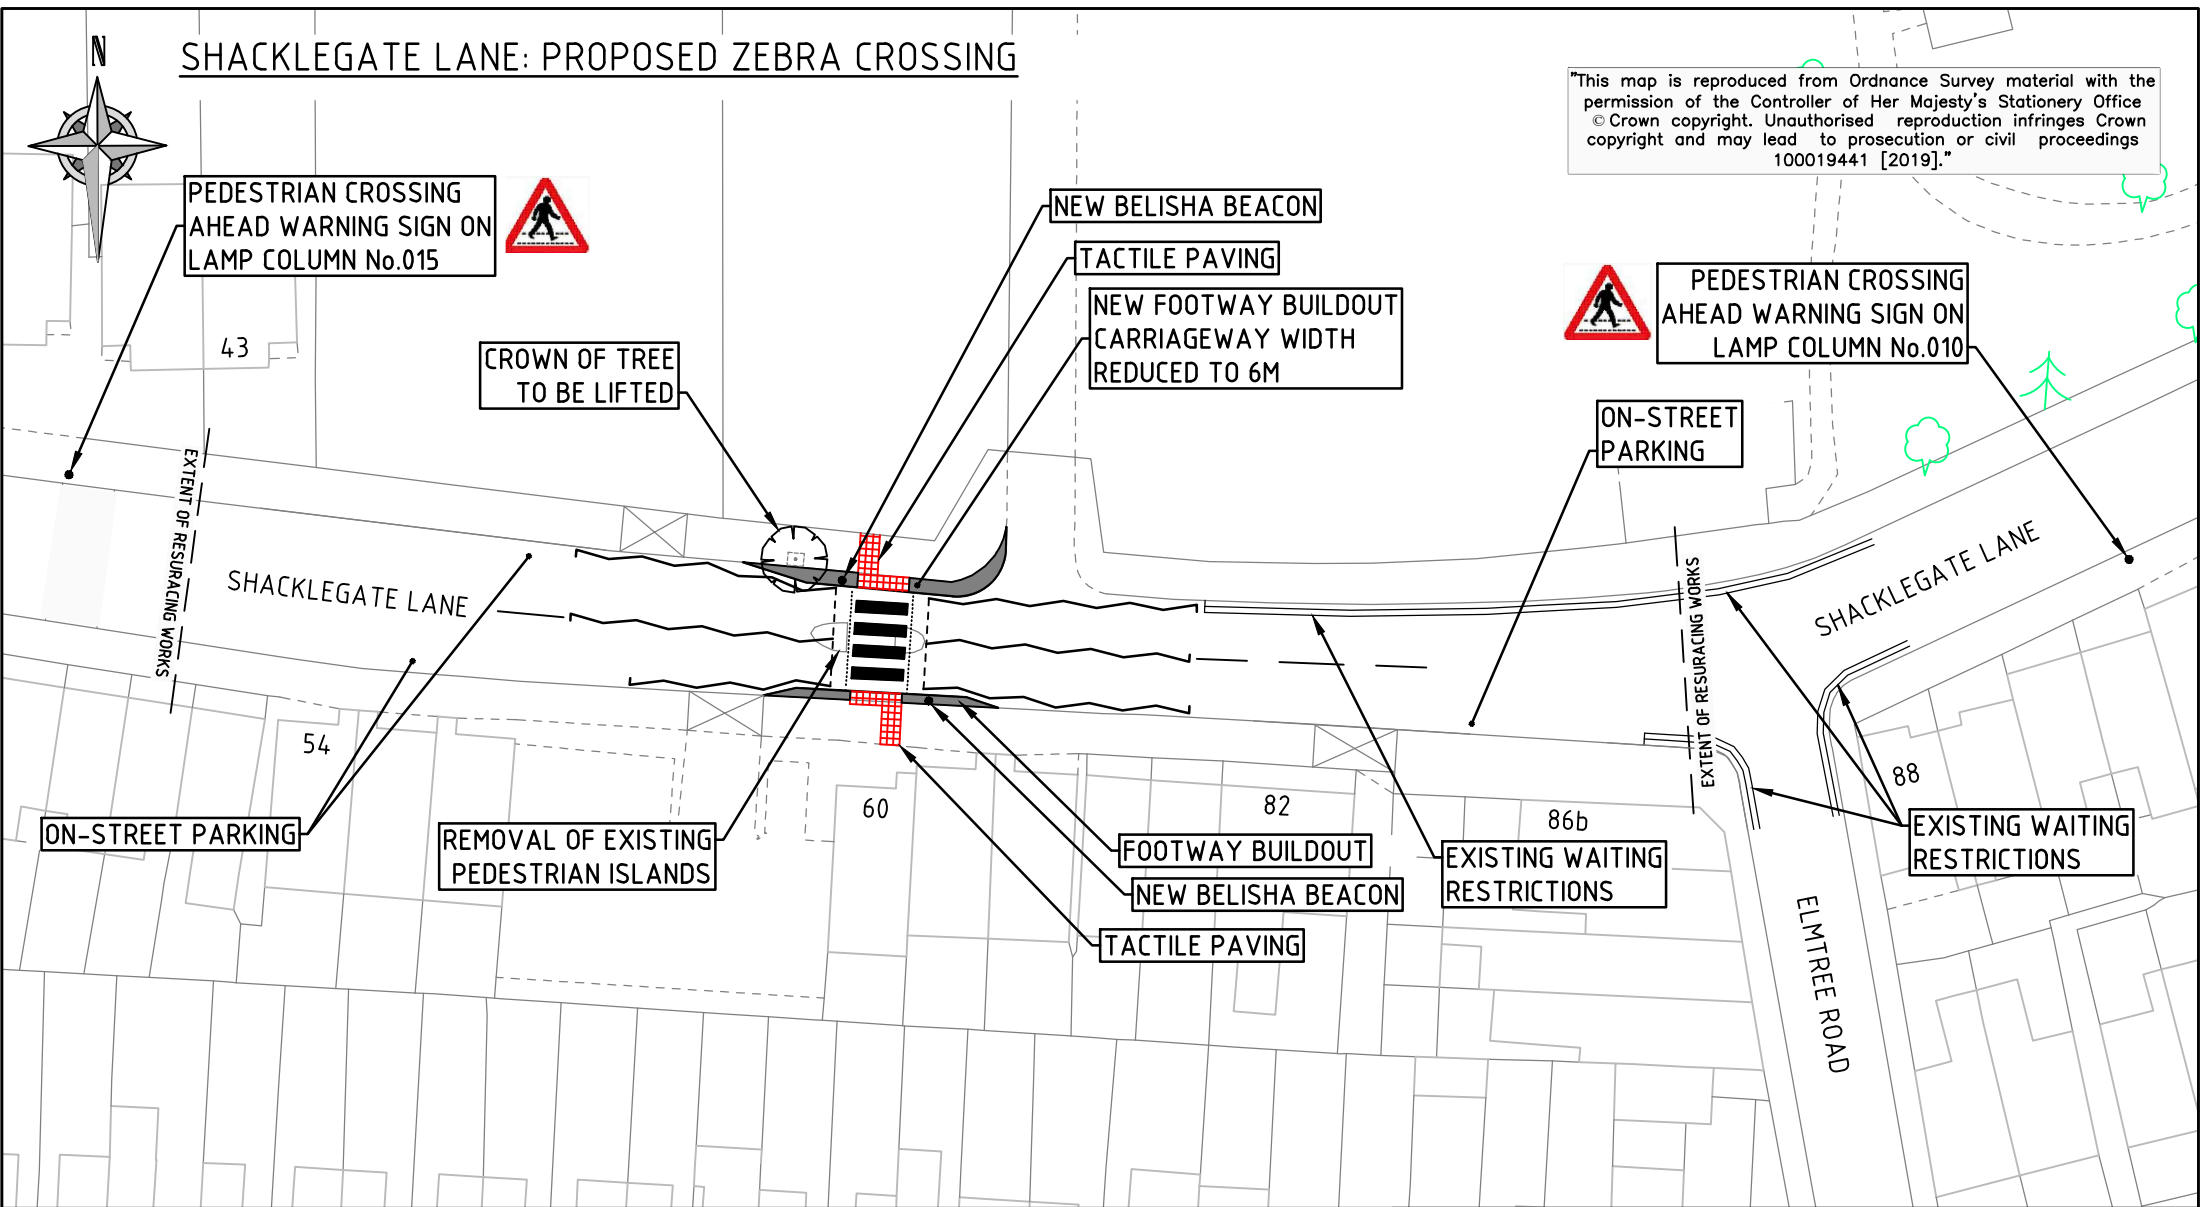

NOTES

Carriageway to be resurfaced 50m either side of zebra crossing as shown by cut line



REVISION	TR 21/09/23 DRAWN BY & DATE	TR 21/09/23 DESIGNED BY & DATE	LF 21/09/23 CHECKED BY & DATE	LF 21/09/23 APPROVED BY & DATE	Issue <input checked="" type="checkbox"/> Draft <input type="checkbox"/>	Scale (at A4 size) 1:500
----------	--------------------------------------	---	--	---	--	-----------------------------

CLIENT	LONDON BOROUGH OF RICHMOND UPON THAMES		
PROJECT	PEDESTRIAN ACCESSIBILITY		
DRAWING TITLE	PROPOSED ZEBRA CROSSING		
	O/S 60 SHACKLEGATE LANE, TEDDINGTON		
ISSUING OFFICE	TWICKENHAM	DRAWING NUMBER	202006-FE-GL-002
TELEPHONE	020 8891 1411	REVISION	A