

Traffic and Parking Policy
 London Borough of Richmond upon Thames
 Customer Service Centre: 020 8891 1411
 Email: consultation@richmondandwandsworth.gov.uk



Our Ref: PP2156_L_7/24_Sunnyside Road/Princes Road Consult

July 2024

To the Resident / Occupier
 UNIT 1 PRINCES WORKS
 PRINCES ROAD
 TEDDINGTON
 TW11 0RW

Dear Resident / Occupiers

**Fulwell Controlled Parking Zone (CPZ), Zone FW Extension
 Sunnyside Road/ Princes Road (part) Consultation – Questionnaire for
 Completion**

In September 2022 the Council implemented the Fulwell Controlled Parking Zone. The zone operates 8.30am to 6.30pm, Monday to Friday - see attached map.

Following requests from residents of Sunnyside Road (including a petition), the decision has been made to re-consult residents of this road on the option to join Zone FW. Due to its close proximity, we have included the adjacent section of Princes Road in this consultation to see if residents of this road also wish to be included in the zone. A preliminary detailed design has been produced and this can be viewed by visiting our web page below. The design includes some short lengths of double yellow lines to protect nearby junctions and vehicular accesses. Irrespective of whether the CPZ extension is introduced, most or all proposals for yellow lines will still be progressed.

Please be aware that we are separately consulting all existing properties in Zone FW on how the scheme has worked since implementation in 2022 and whether any changes to it should be made including to its operational hours/days. If a decision is made to change the operational hours/days of Zone FW any extension to the scheme approved will be progressed through further consultation proposing these same revised hours/days.

If Sunnyside Road and/or part of Princes Road are added to Zone FW, residents and their visitors parking on street during the operational periods (currently 8.30am to 6.30pm, Monday to Friday) will be required to purchase and display a valid parking permit. You will not be able to purchase a permit if you live in a property subject to a s106 Planning Agreement which restricts or prohibits the issue of permits.

Details of current Zone FW parking permit prices from 1 July 2024 are as follows:

Permit Type	Cost
Resident	£108.50 per year
Resident Visitor	£3.30 per day
Business	£360.70 per year

Resident and Business permits

The above resident and business permit prices are for the first permit issued per household/business for one year. Subsequent resident permits purchased per year are approximately 100% more for the second permit and 200% more for the third and further permits issued. Subsequent Business permits purchased are approximately 50% more for the second permit purchased per year and 50% again for third and further permits issued.

Resident visitor permits

Resident visitor permits (scratch cards) are available at half the standard price to the over 60s. These permits must be validated for the relevant time period.

Please note that parking charges are reviewed annually.

There are two ways of providing your response:

Online survey

To respond to the online survey, please visit:

<https://haveyoursay.citizenspace.com/richmondcs/sunnyside-24>

You can also access the online survey by scanning the QR code below:



If you are unable to complete the survey online and you would like a hard copy of the questionnaire, please call 020 8871 8929 leaving your name and address and quoting reference 'Sunnyside Road/Princes Road consultation' and one will be posted out to you with a postage paid return envelope.

Please ensure we have received your responses by **Sunday 18 August 2024**.

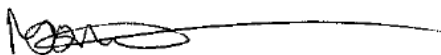
The Council would like to demonstrate that any extension to a CPZ has the support of residents so a good response is very important, although the Council will not base its decision on residents' wishes alone. All feedback to this consultation will be considered by the Council along with all relevant traffic management and other highway factors, prior to a decision being made on the way forward.

Further information on this consultation, including the preliminary detailed design, the results from the previous consultation and on CPZs can be viewed by visiting the webpages below or by calling the Customer Service Centre on 020 8891 1411.

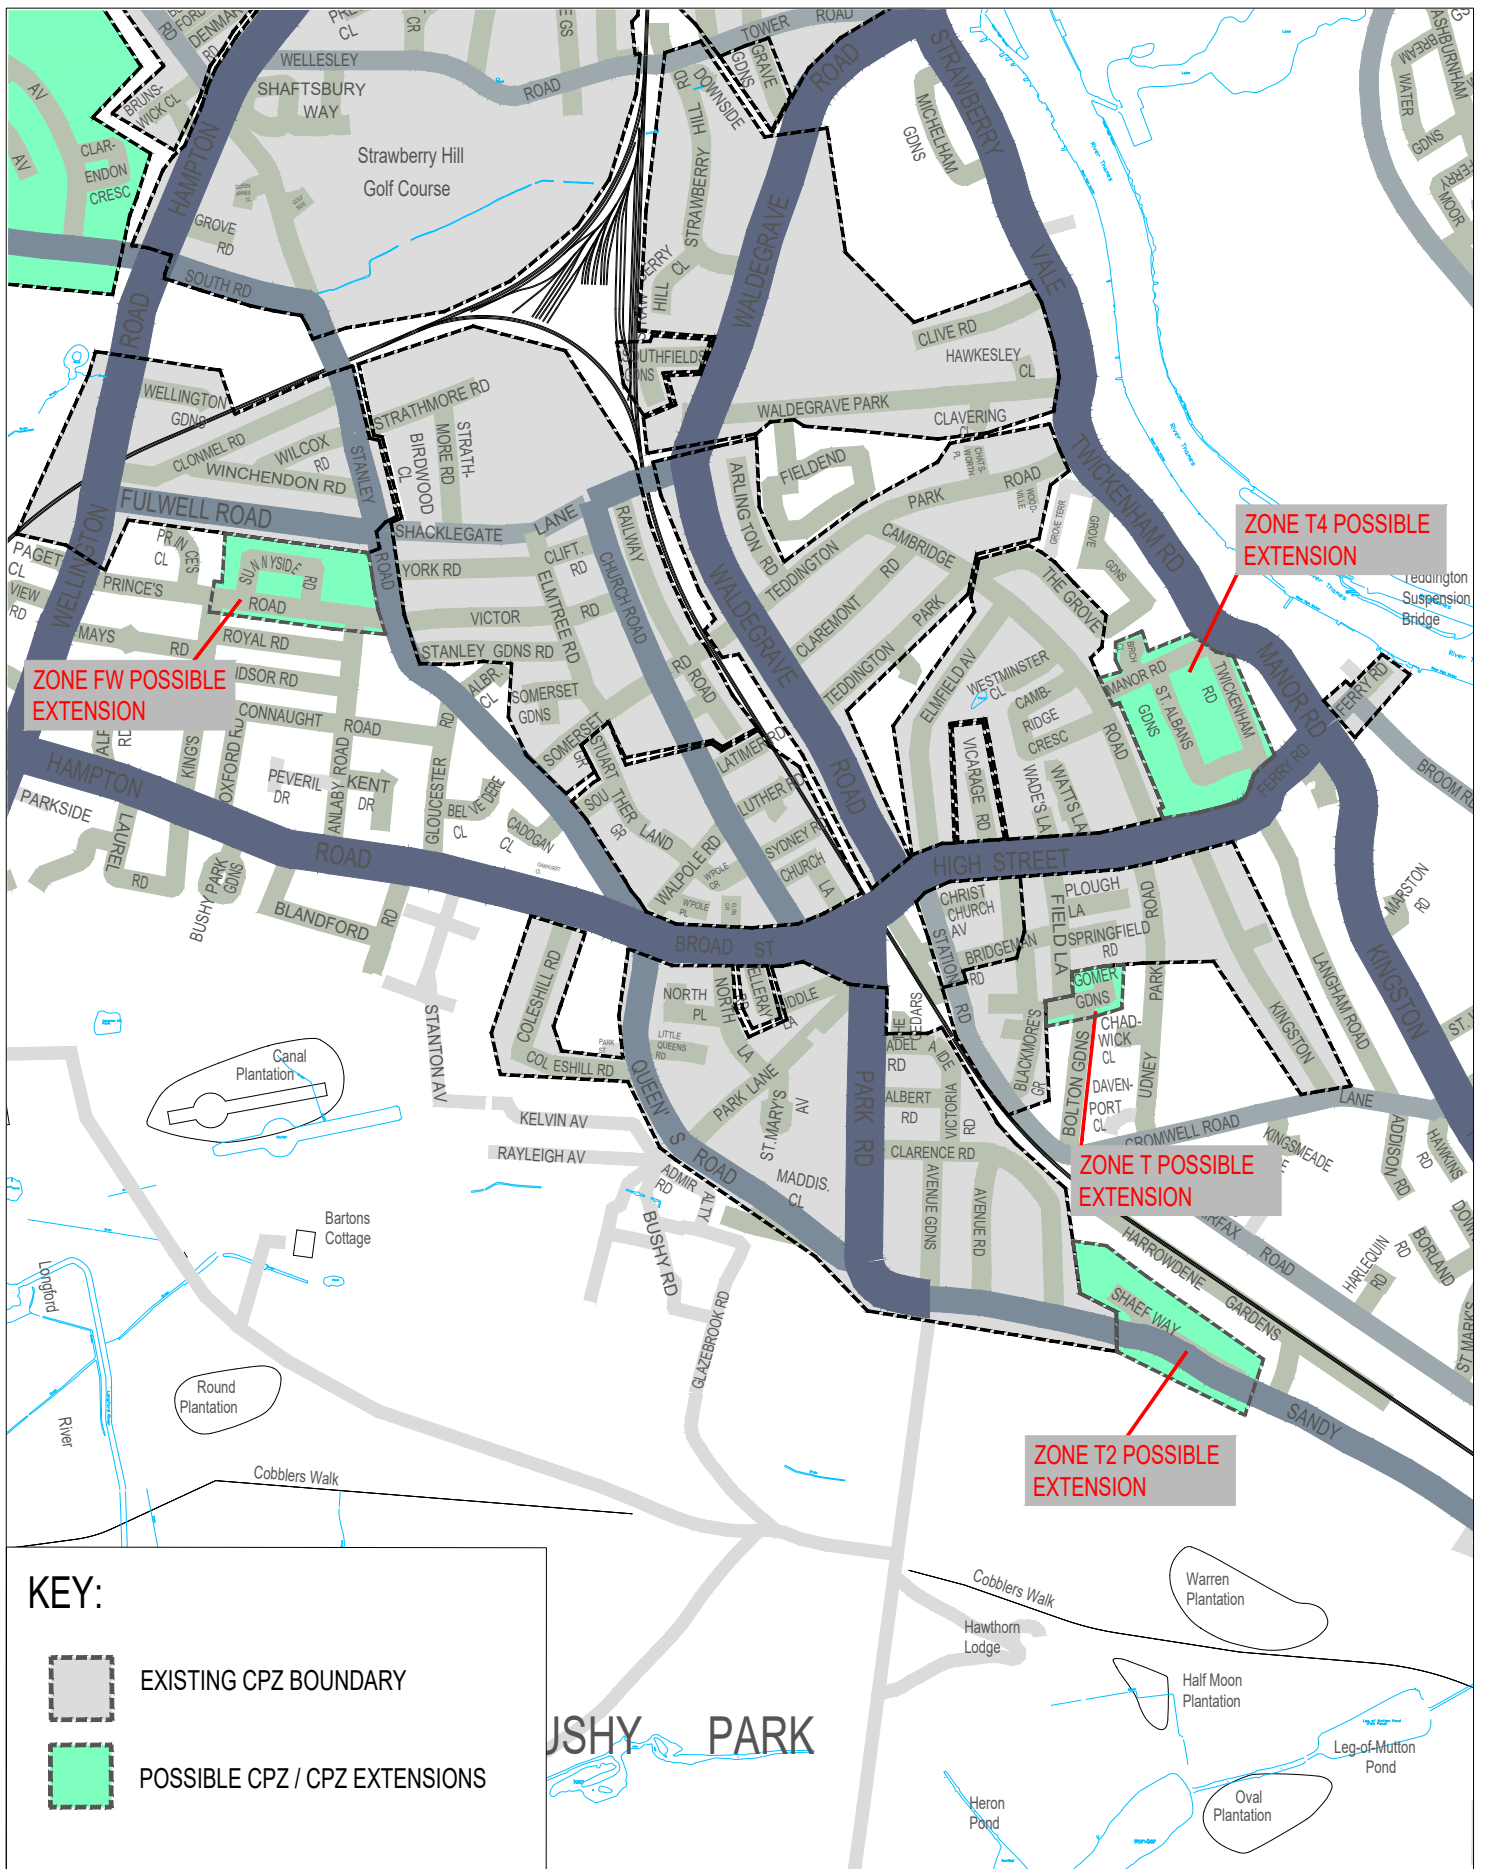
www.richmond.gov.uk/teddington_cpz_consultations

www.richmond.gov.uk/controlled_parking_zones

Yours faithfully

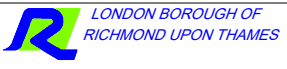
A handwritten signature in black ink, appearing to read 'Michael Potter', with a long horizontal line extending to the right.

Michael Potter
Parking Policy Manager



"This map is reproduced from Ordnance Survey material with the permission of the Controller of Her Majesty's Stationery Office
 © Crown copyright. Unauthorised reproduction infringes Crown copyright and may lead to prosecution or civil proceedings
 100019441 [2024]."

REVISION	DRAWN BY CRW 06/24	DESIGNED BY CRW 06/24	CHECKED BY CG/MP 06/24	APPROVED BY MP 06/24
----------	--------------------------	-----------------------------	------------------------------	----------------------------

CLIENT	LONDON BOROUGH OF RICHMOND UPON THAMES				
PROJECT	CPZ WORK PROGRAMME 2024/25				
DRAFTING TITLE	TEDDINGTON PARKING CONSULTATION POSSIBLE CPZ EXTENSIONS				
ISSUING OFFICE	TWICKENHAM	DRAWING NUMBER		CPZ-CON-TEDD-01	
Scale (at A4 size)	N.T.S.	TELEPHONE	020 8891 1411	REVISION	.