


PROPOSED PARKING AND CYCLE LANE ARRANGEMENT SAMPLES

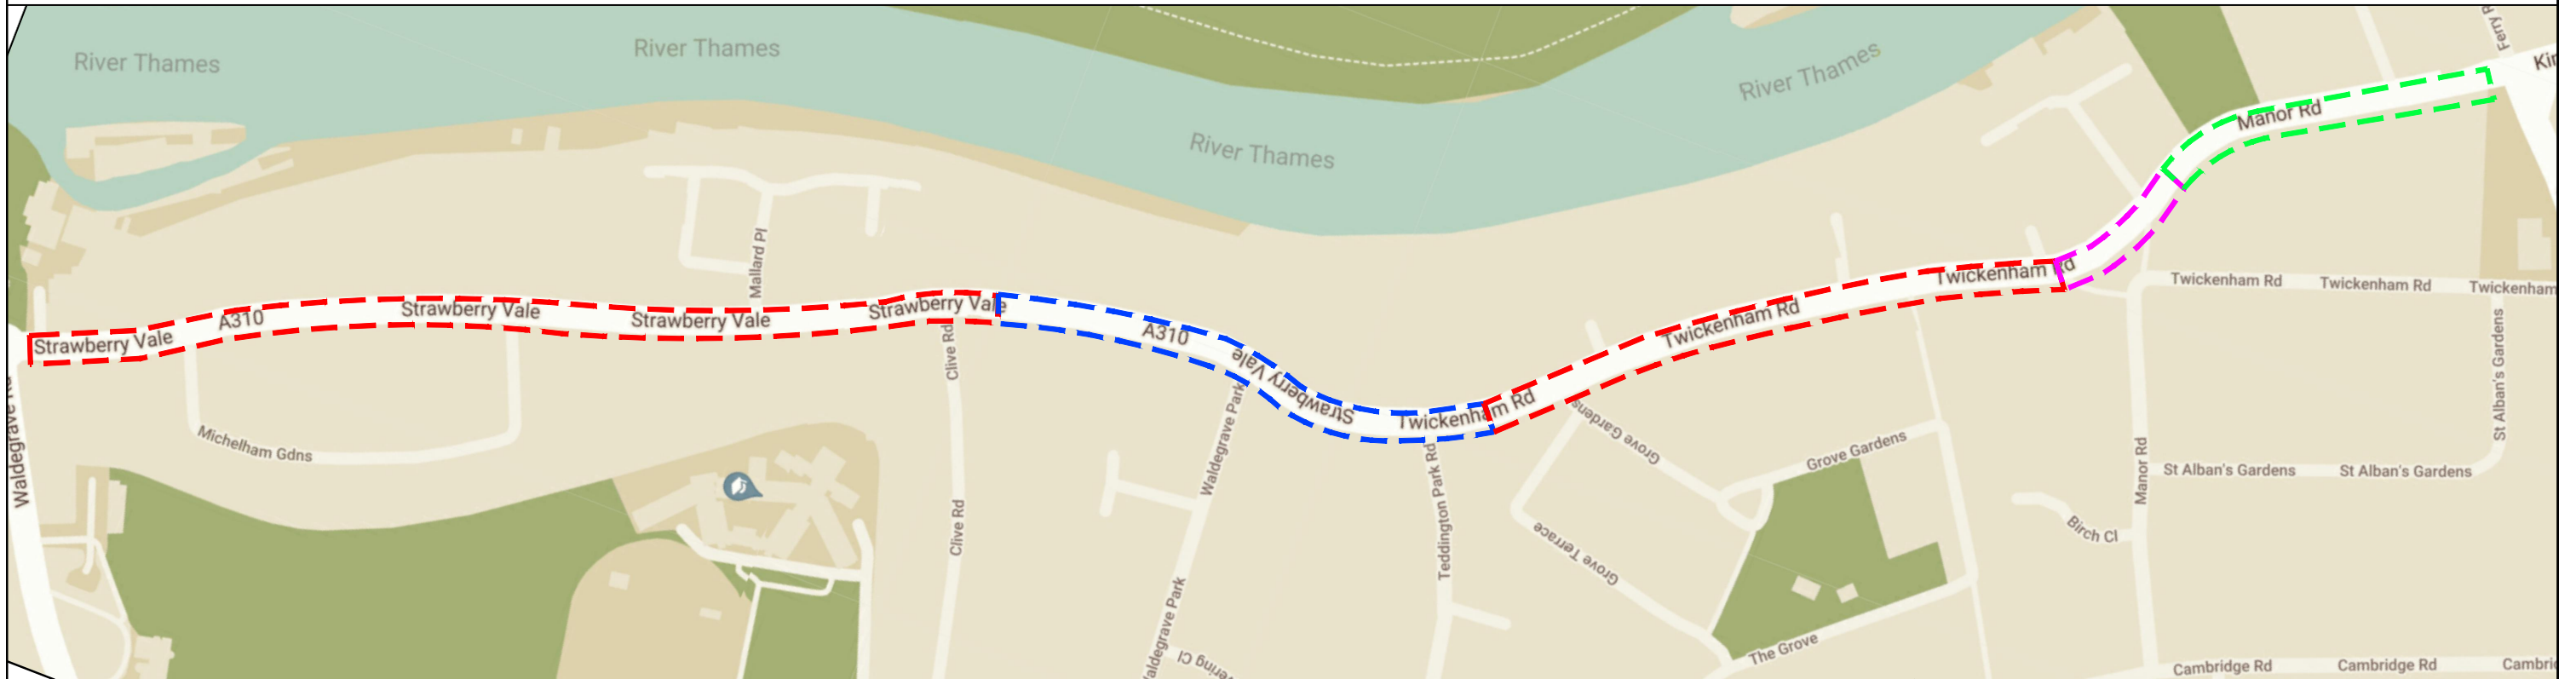

KEY

- - - - - SECTION A
- - - - - SECTION B
- - - - - SECTION C
- - - - - SECTION D

NOTES

CYCLE LANE AND TRACK TO BE MIN 1.5m. FOOTWAY TO BE MIN 1.5m AND ROAD LANE WIDTH TO BE MIN 3m.

REVISION	AMENDMENT	NA 14.05.21 DRAWN BY AND DATE	NA 14.05.21 DESIGNED BY AND DATE	DG 14.05.21 CHECKED BY AND DATE	DG 14.05.21 APPROVED BY AND DATE
----------	-----------	--	---	--	---

LONDON BOROUGH OF RICHMOND UPON THAMES

DRAFT  
 ISSUE

SCALE (AT A3 SIZE)  
NTS

CLIENT	LONDON BOROUGH OF RICHMOND UPON THAMES		
PROJECT	STRAWBERRY VALE, TWICKENHAM		
DRAWING TITLE	PROPOSED CYCLING IMPROVEMENTS SAFETY AUDIT		
ISSUING OFFICE	TWICKENHAM	DRAWING NUMBER	2373-FE-GL-005
TELEPHONE	020 88911411	REVISION	

UNCONTROLLED