


PROPOSED PARKING AND CYCLE LANE ARRANGEMENT SAMPLES

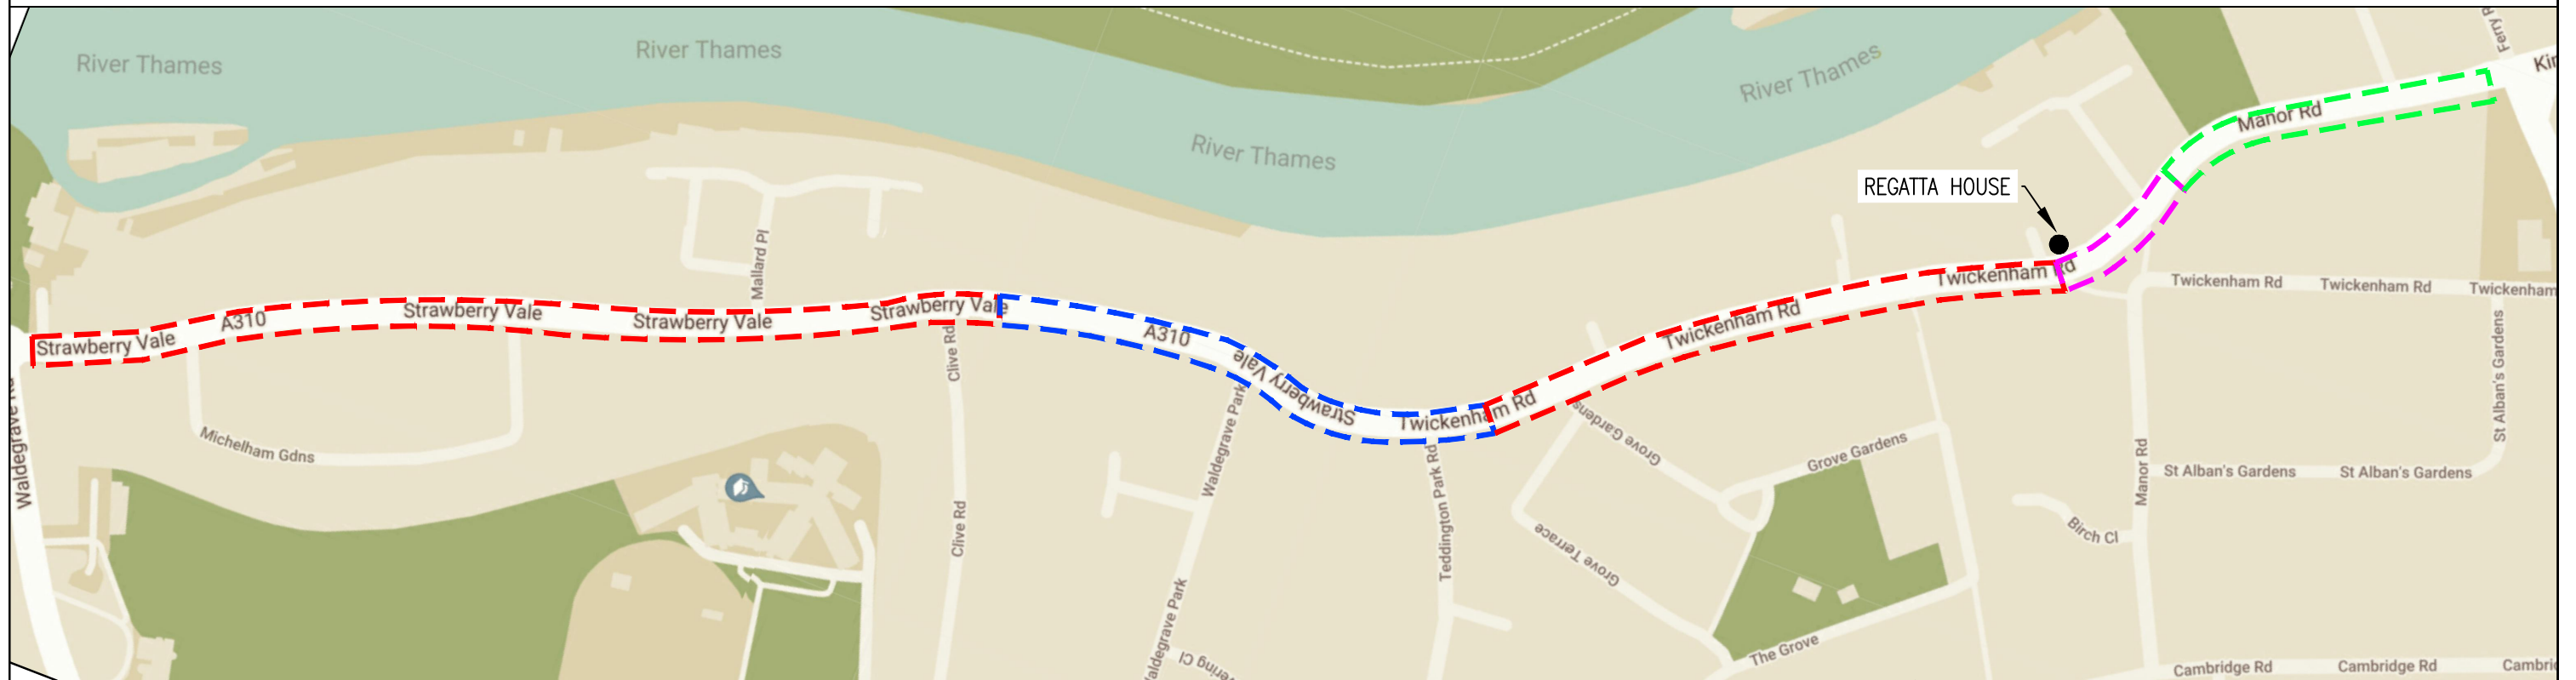

KEY

- - - - - SECTION A – BETWEEN WALDEGRAVE RD – CLIVE RD AND TEDDINGTON PARK RD – REGATTA HOUSE
- - - - - SECTION B – BETWEEN CLIVE RD – TEDDINGTON PARK RD
- - - - - SECTION C – FROM REGATTA HOUSE UP TO MANOR RD
- - - - - SECTION D – MANOR RD (FROM TWICKENHAM RD TO FERRY RD)

NOTES

CYCLE LANE AND TRACK TO BE MIN 1.5m. FOOTWAY TO BE MIN 1.5m AND ROAD LANE WIDTH TO BE MIN 3m.

- CYCLE TRACK
- DOUBLE YELLOW LINES
- PARKING BAY
- CYCLE SYMBOL

B	-	NA	NA	DG	DG
REVISION	AMENDMENT	21.06.21	21.06.21	21.06.21	21.06.21
		DRAWN BY	DESIGNED BY	CHECKED BY	APPROVED BY
		AND DATE	AND DATE	AND DATE	AND DATE

	DRAFT	SCALE (AT A3 SIZE)
	ISSUE <input checked="" type="checkbox"/>	NTS
CLIENT	LONDON BOROUGH OF RICHMOND UPON THAMES	
PROJECT	STRAWBERRY VALE, TWICKENHAM	
DRAWING TITLE	PROPOSED CYCLING IMPROVEMENTS SAFETY AUDIT	
ISSUING OFFICE	TWICKENHAM	DRAWING NUMBER
TELEPHONE	020 88911411	2373-FE-GL-005
		REVISION