


"This map is reproduced from Ordnance Survey material with the permission of the Controller of Her Majesty's Stationery Office ©Crown copyright. Unauthorised reproduction infringes Crown copyright and may lead to prosecution or civil proceedings 100019441 [2022]."

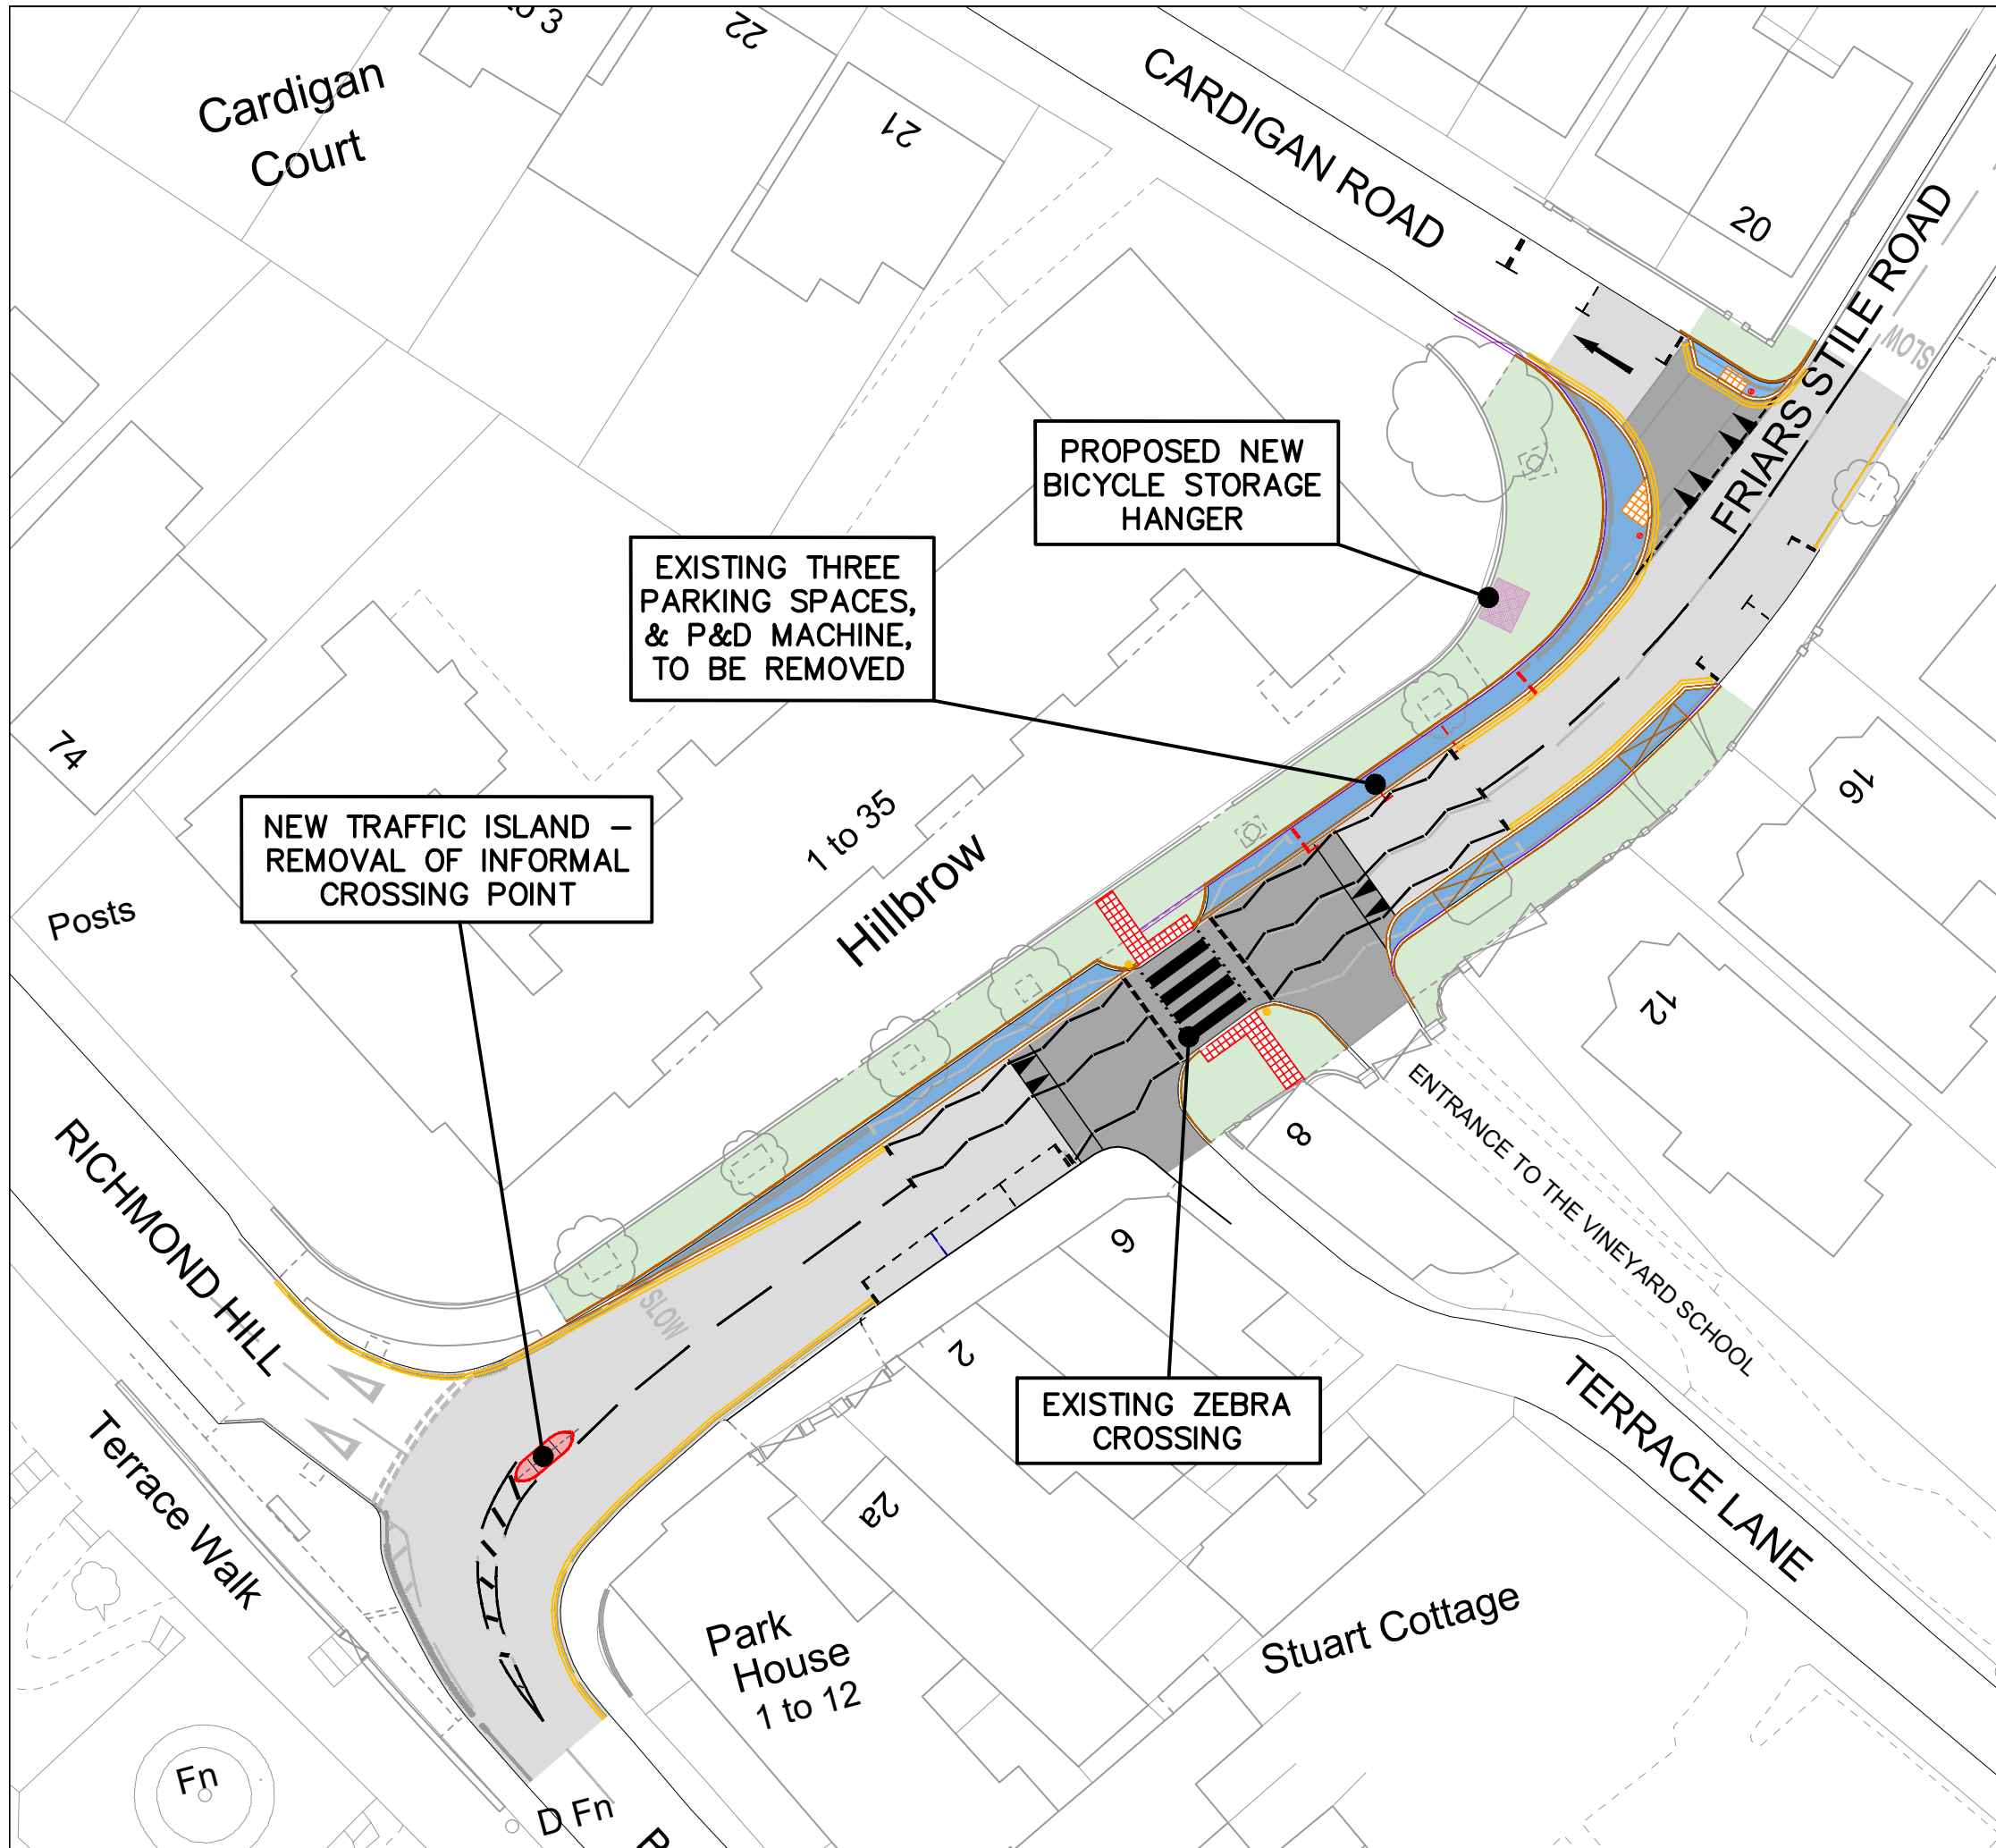

KEY:

- PROPOSED NEW RAISED TABLE
- PROPOSED CARRIAGEWAY RESURFACING
- PROPOSED FOOTWAY BUILD OUT WITH NEW PAVING
- EXISTING FOOTWAY RESURFACED WITH NEW PAVING
- PROPOSED NEW DROPPED KERB
- EXISTING PEDESTRIAN REFUGE TO BE RE-BUILT AS A TRAFFIC ISLAND

REVISION	AMENDMENT	JD 06/22 DRAWN BY AND DATE	JD 06/22 DESIGNED BY AND DATE	LF 06/22 CHECKED BY AND DATE	LF 06/22 APPROVED BY AND DATE
----------	-----------	--	---	--	---

	DRAFT	SCALE (AT A3 SIZE) NTS
	ISSUE <input checked="" type="checkbox"/>	

CLIENT LONDON BOROUGH OF RICHMOND UPON THAMES

PROJECT LiP THE VINEYARD SCHOOL

DRAWING TITLE FRIARS STILE ROAD, RICHMOND
GENERAL ARRANGEMENT

ISSUING OFFICE	TWICKENHAM	DRAWING NUMBER	202215/CONS/01	REVISION	-
TELEPHONE	020 88911411				