


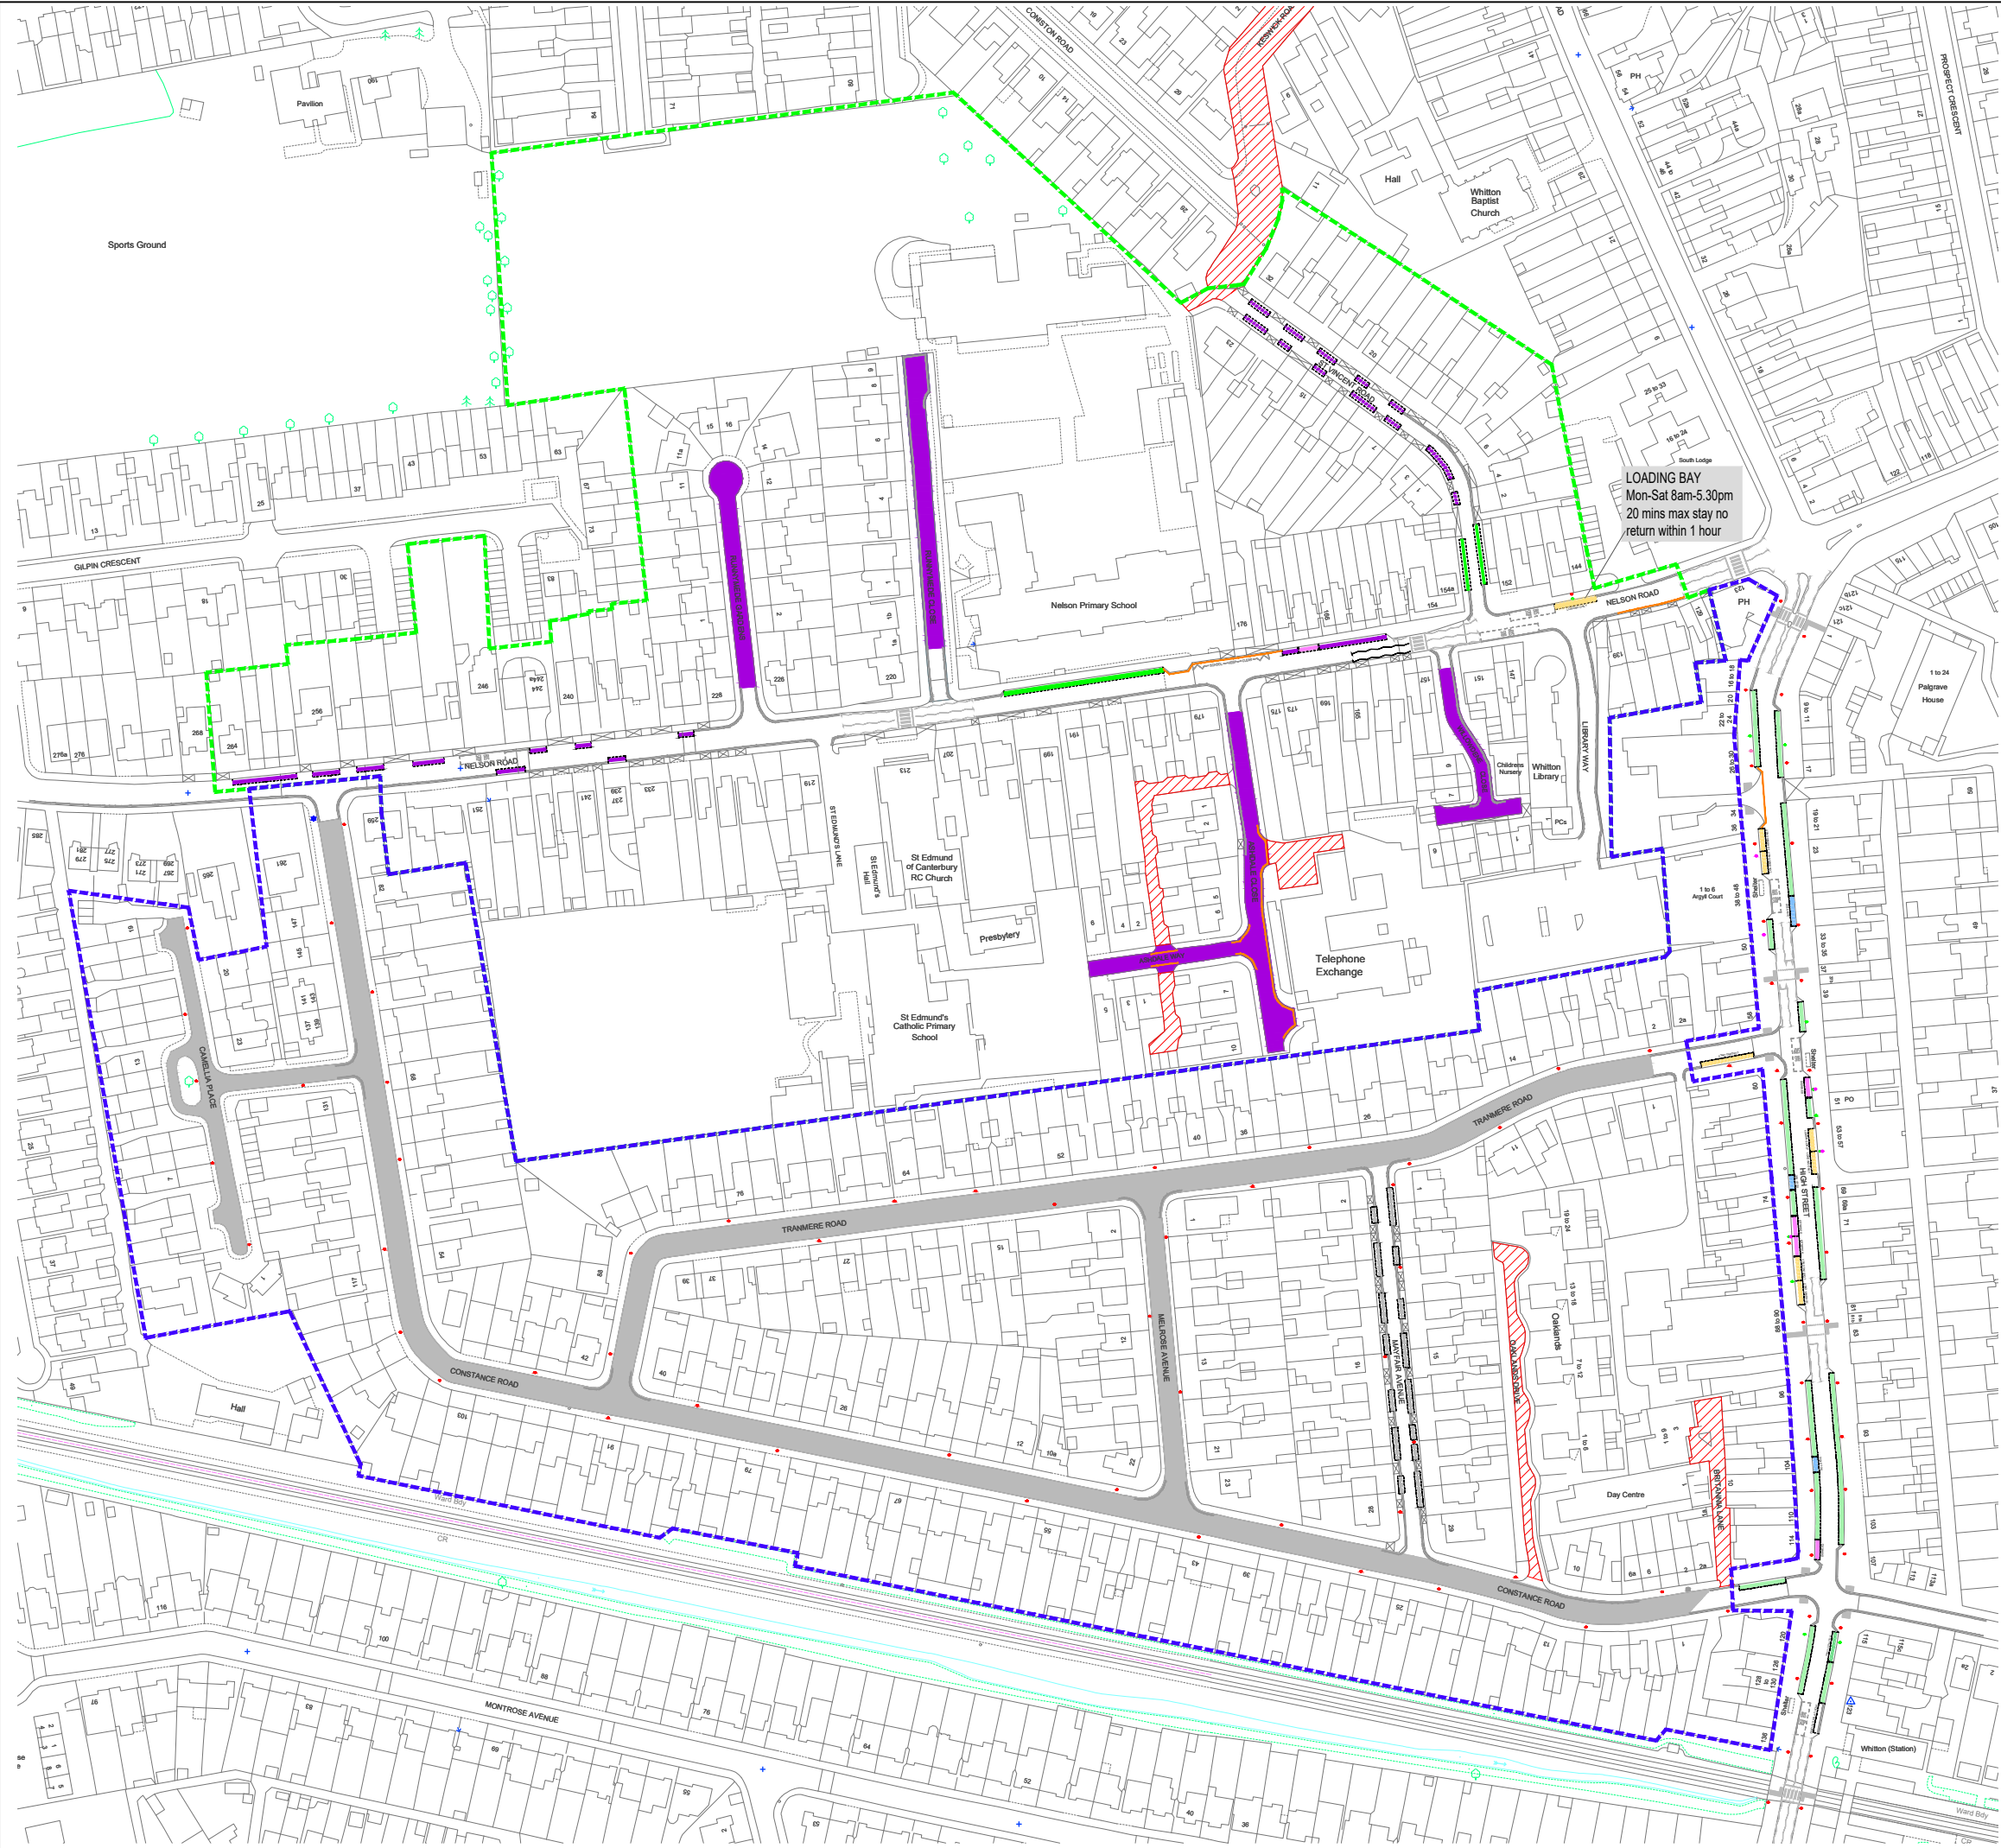

KEY:

CPZ WC POSSIBLE EXTENSION BOUNDARY

PARKING RESTRICTIONS

PERMIT PARKING AREA
(NO BAY MARKINGS, EXCEPTION: WHERE SPECIFIC BAYS ARE PROVIDED)

PARKING BAY TYPES

- PERMIT
- PERMIT (2 WHEELS ON FOOTWAY)
- PERMIT & PAY BY PHONE
- DOUBLE YELLOW LINES (50mm) DEEP CREAM

EXISTING CPZ

CPZ WC BOUNDARY

PARKING RESTRICTIONS

PERMIT PARKING AREA
(NO BAY MARKINGS, EXCEPTION: WHERE SPECIFIC BAYS ARE PROVIDED)

PARKING BAY TYPES

- PERMIT (2 WHEELS ON FOOTWAY)

WHITTON HIGH STREET BAYS & GENERAL

- FREE SHORT STAY
- LOADING BAY
- ELECTRIC SCOOTER
- MOTORCYCLE BAY
- DISABLED BAY

GENERAL

- DOUBLE YELLOW LINES (50mm) DEEP CREAM
- BUS STOP
- DROPPED KERB
- PRIVATE

"This map is reproduced from Ordnance Survey material with the permission of the Controller of His Majesty's Stationery Office © Crown copyright.
Unauthorised reproduction infringes Crown copyright and may lead to prosecution or civil proceedings 100019441 [2025]."



DRAFT
ISSUE
N.T.S

CLIENT LONDON BOROUGH OF RICHMOND UPON THAMES
PROJECT CONTROLLED PARKING ZONE
DRAWING TITLE CPZ WC DETAIL DESIGN PLAN

ISSUING OFFICE TWICKENHAM
TELEPHONE 020 88911411
DRAWING NUMBER CPZ WC-01
REVISION A