

Traffic & Parking Policy  
 London Borough of Richmond upon Thames  
 Customer Service Centre: 020 8891 1411  
 Email: [consultation@richmondandwandsworth.gov.uk](mailto:consultation@richmondandwandsworth.gov.uk)



Our Ref: 2156\_07/24\_FW CPZ Review

July 2024

To the Resident / Occupier  
 The Cabin  
 Clonmel Road  
 Teddington  
 TW11 0SR

Dear Resident / Occupier

### **Fulwell Controlled Parking Zone Review – Questionnaire for Completion**

In September 2022, the Council implemented the Fulwell Controlled Parking Zone (CPZ), Zone FW, operating 8.30am to 6.30pm, Monday to Friday - see attached map.

Since its implementation, the Council has received some feedback from residents and businesses concerning this zone's operation.

We are now carrying out a consultation with all properties in the CPZ on how the scheme is working. This includes seeking views on whether the CPZ's operational hours/days are about right or need to be changed. The current operational hours/days for the CPZ (8.30am to 6.30pm, Monday to Friday) are in Tier-2 as shown in the table below. The table indicates the new permit costs which apply from 1 July 2024 and how these could alter if the CPZ operational hours/days were changed.

Tier	Operational Hours	Operational Days	Annual Residents' Permit Charge	Annual Business Permit Charge	Daily Resident Visitor Permit charge
1	4hrs or less	Mon - Fri/Sat/Sun	£63.80	£213.40	£1.65
2	Between 4hrs and 10.5hrs	Mon - Fri/Sat	£108.50	£360.70	£3.30
	Between 4hrs and 6.5hrs	Mon - Sun	£108.50	£360.70	£3.30
3	More than 6.5hrs	Mon - Sun	£143.20	£480.50	£6.60
	More than 10.5hrs	Mon - Fri/Sat/Sun	£143.20	£480.50	£6.60

### **Resident and Business permits**

The above resident and business permit prices are for the first permit issued per household/business for one year. Subsequent resident permits purchased per year are approximately 100% more for the second permit and 200% more for the third and further permits issued. Subsequent business permits purchased are approximately 50% more for the second permit purchased per year and 50% again for third and further permits issued.

### **Resident visitor permits**

Resident visitor permits (scratch cards) are available at half the standard price to the over 60s. These permits must be validated for the relevant time period and each one allows parking in Zone FW for half a day so two permits are required to allow all day parking.

Please note that all parking charges are reviewed annually.

*There are two ways of providing your response:*

## Online survey

To respond to the online survey, please visit:

<https://haveyoursay.citizenspace.com/richmondcs/zone-fwreview-24>

You can also access the online survey by scanning the QR code below.



If you are unable to complete the survey online and you would like a hard copy of the questionnaire, please call 020 8871 8929 leaving your name and address and quoting reference 'Zone FW Review' and one will be posted out to you with a postage paid return envelope.

As we review this zone, we are also consulting Sunnyside Road and the adjoining section of Princes Road on whether they would wish to join this zone.


Please ensure we have received your responses by **Sunday 18 August 2024**. The Council would like to demonstrate that any changes to a CPZ have the support of residents so a good response is very important, although the Council will not base its decision on residents' wishes alone. All feedback, both received to date and in response to this consultation, will be considered by the Council along with all relevant traffic management and other highway factors prior to a decision being made on how the CPZ operates in the future.

Further information on this review and generally on CPZs can be viewed by visiting the webpages below or by calling the Customer Service Centre on 020 8891 1411.


[www.richmond.gov.uk/teddington\\_cpz\\_consultations](http://www.richmond.gov.uk/teddington_cpz_consultations)

[www.richmond.gov.uk/controlled\\_parking\\_zones](http://www.richmond.gov.uk/controlled_parking_zones)

Yours faithfully

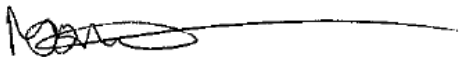A handwritten signature in black ink, appearing to read 'Michael Potter', with a long horizontal line extending to the right.

Michael Potter  
Parking Policy Manager

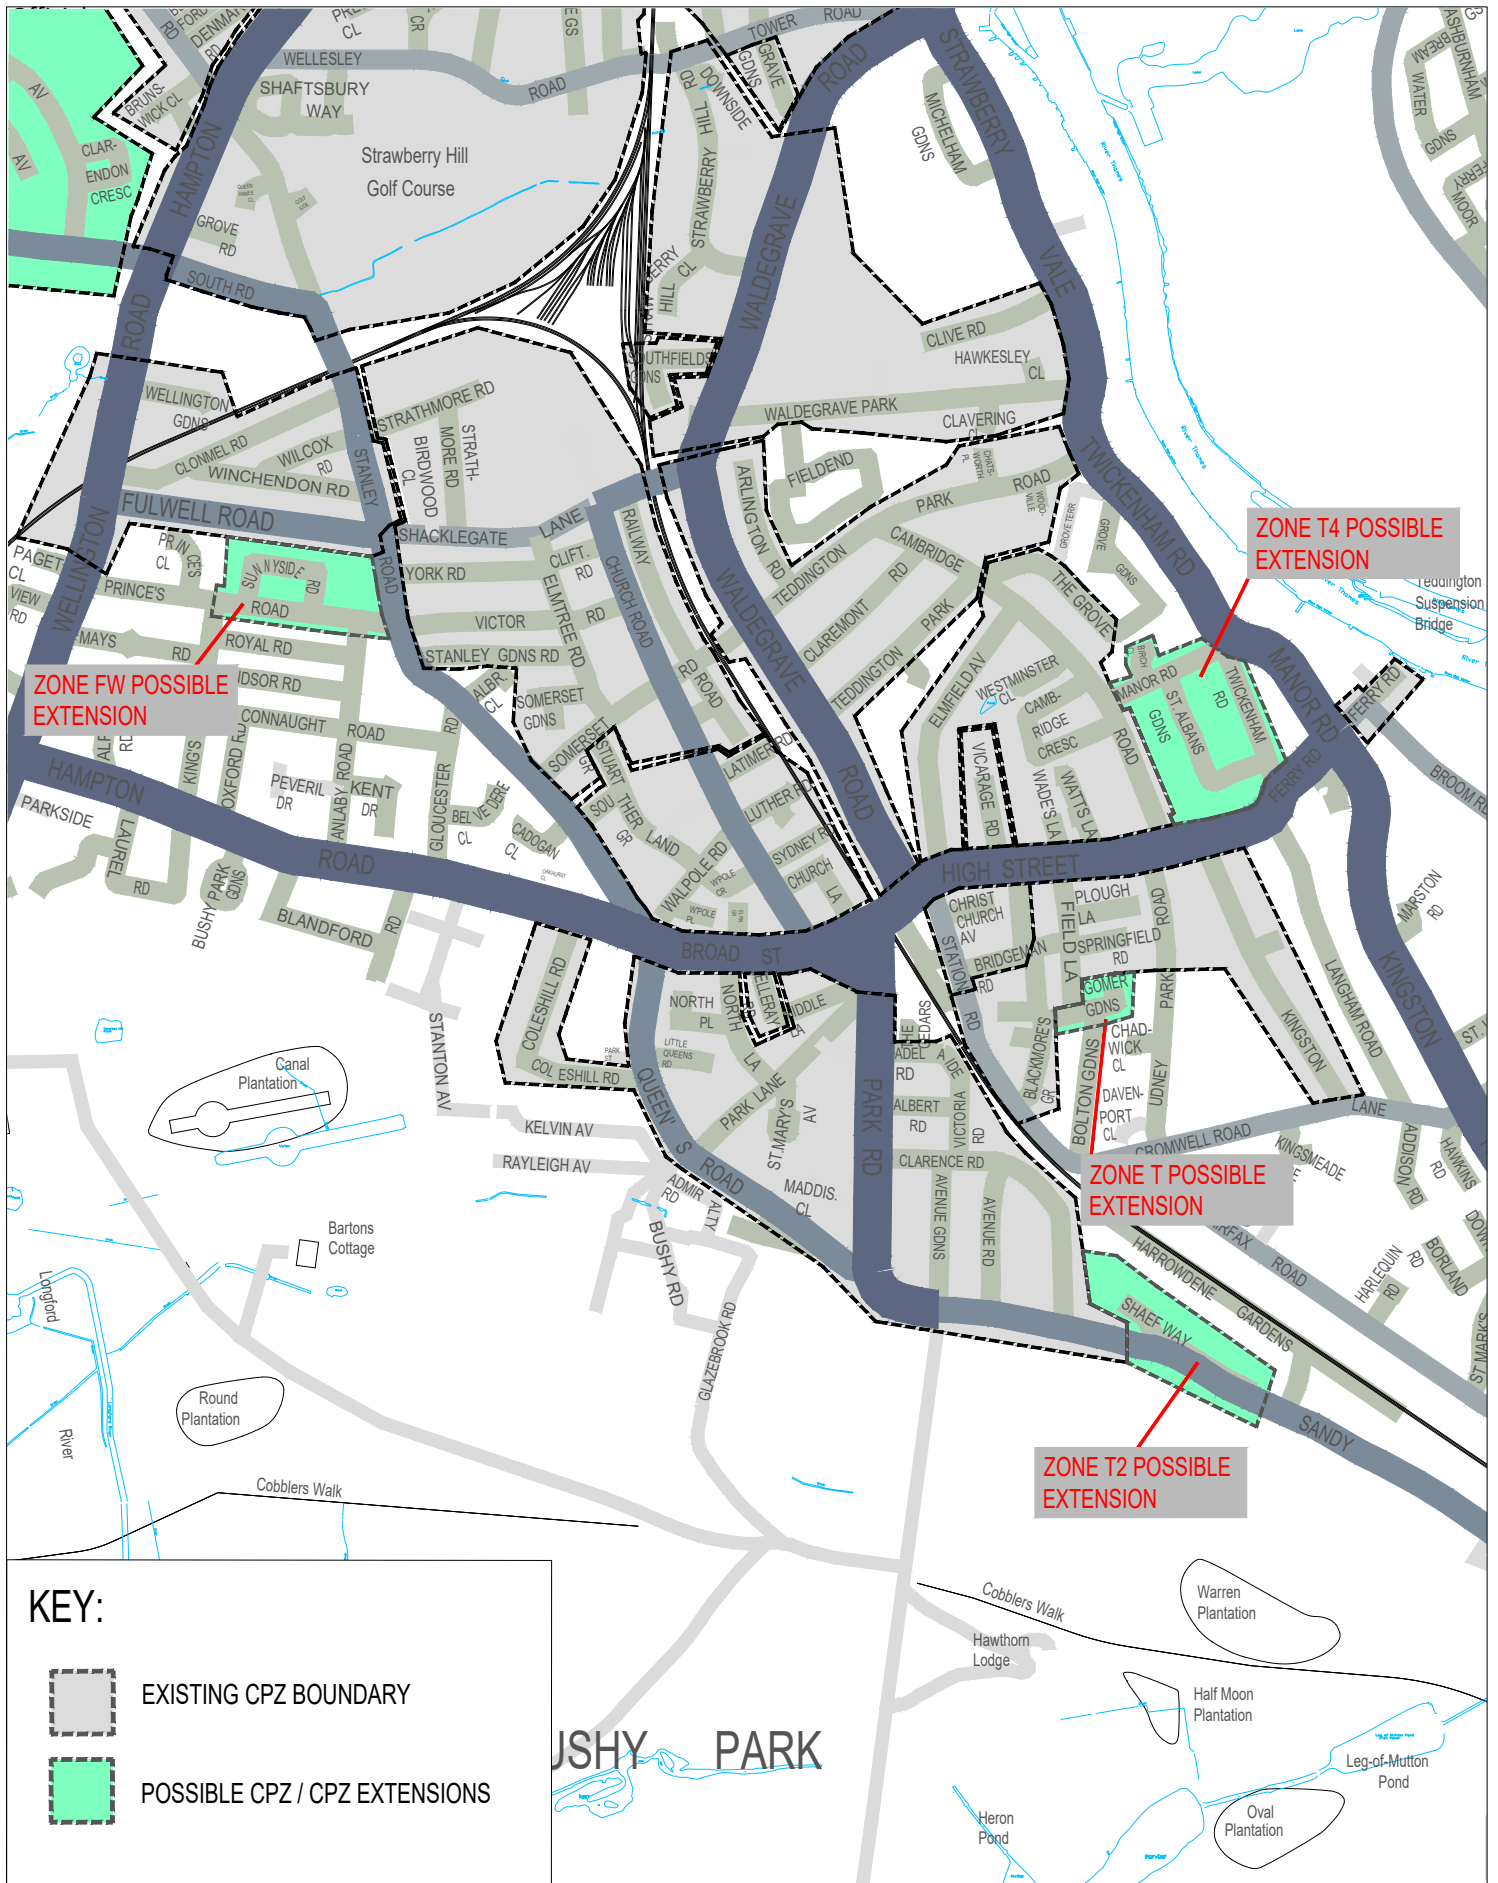

**KEY:**



EXISTING CPZ BOUNDARY



POSSIBLE CPZ / CPZ EXTENSIONS

"This map is reproduced from Ordnance Survey material with the permission of the Controller of Her Majesty's Stationery Office  
 © Crown copyright. Unauthorised reproduction infringes Crown copyright and may lead to prosecution or civil proceedings  
 100019441 [2024]."


Draft	
Issue	✓

Scale (at A4 size)  
N.T.S

CLIENT LONDON BOROUGH OF RICHMOND UPON THAMES

PROJECT CPZ WORK PROGRAMME 2024/25

DRAWING TITLE TEDDINGTON PARKING CONSULTATION  
POSSIBLE CPZ EXTENSIONS

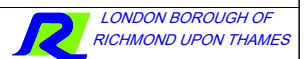

ISSUING OFFICE TWICKENHAM

TELEPHONE 020 8891 1411

DRAWING NUMBER  
CPZ-CON-TEDD-01

REVISION

REVISION	DRAWN BY	DESIGNED BY	CHECKED BY	APPROVED BY
	CRW	CRW	CG/MP	MP
	06/24	06/24	06/24	06/24