


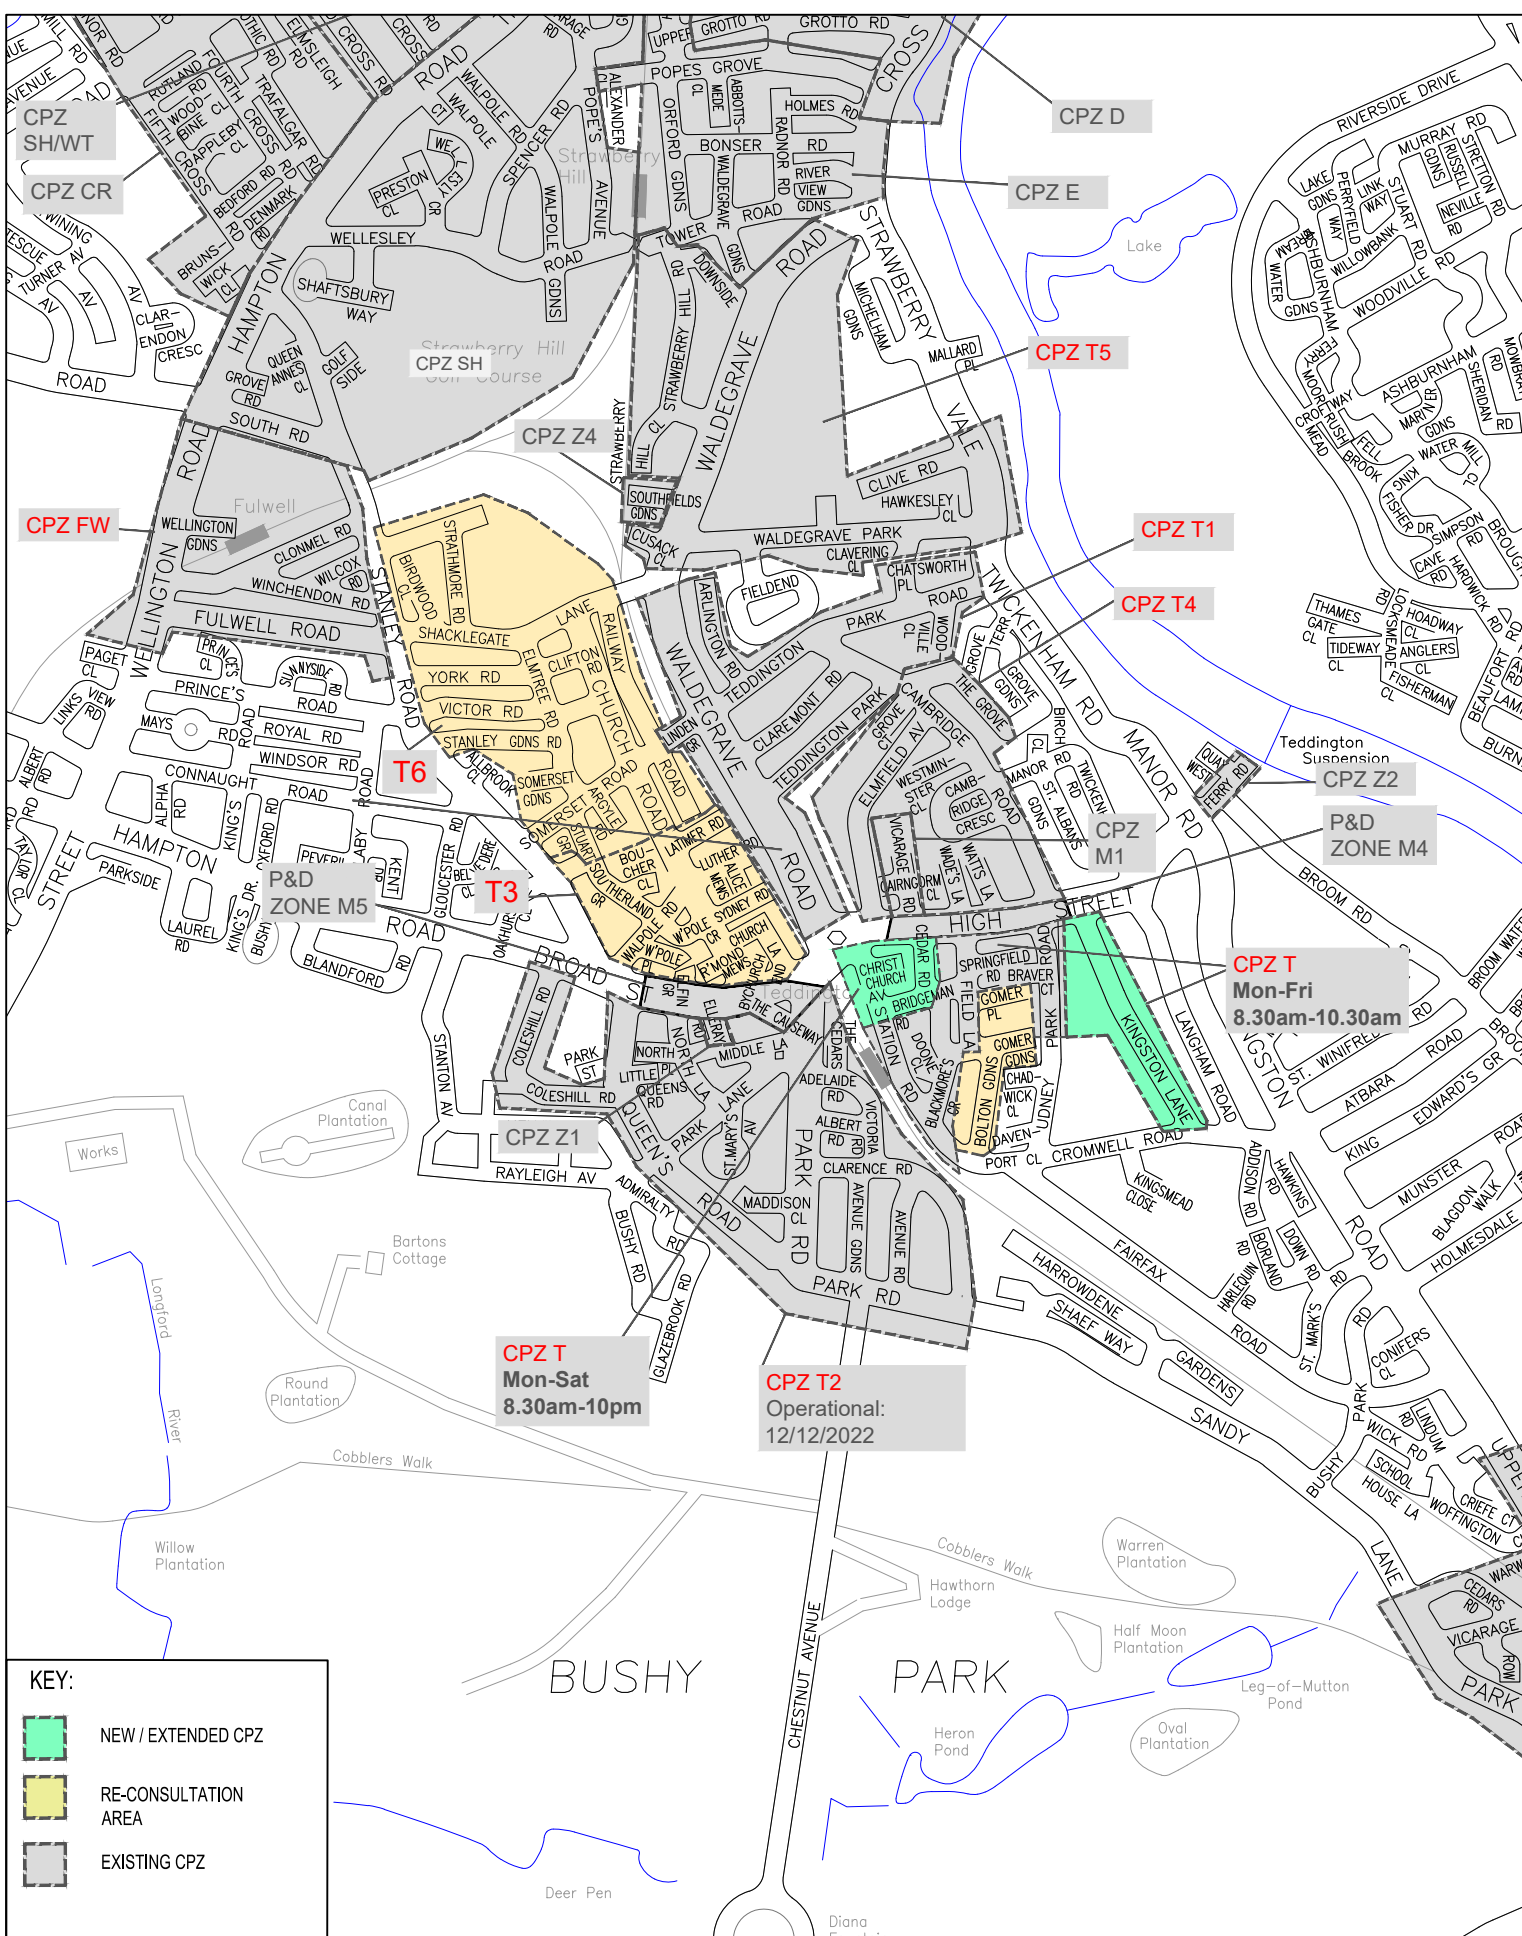

"This map is reproduced from Ordnance Survey material with the permission of the Controller of Her Majesty's Stationery Office
 © Crown copyright. Unauthorized reproduction infringes Crown copyright and may lead to prosecution or civil proceedings
 100019441 [2022]."

REVISION	DRAWN BY	DESIGNED BY	CHECKED BY	APPROVED BY
	CRW	CRW	MP	RH
	11/22	11/22	11/22	11/22

Draft	
Issue	
Scale (at A4 size)	N.T.S

CLIENT LONDON BOROUGH OF RICHMOND UPON THAMES

PROJECT CPZ WORK PROGRAMME 2022

DRAWING TITLE TEDDINGTON/STRAWBERRY HILL
 NEW CPZ & RECONSULTATIONS



ISSUING OFFICE TWICKENHAM
 TELEPHONE 020 8891 1411

DRAWING NUMBER
 CPZ-CON-TEDD/SH-01

REVISION
 5