


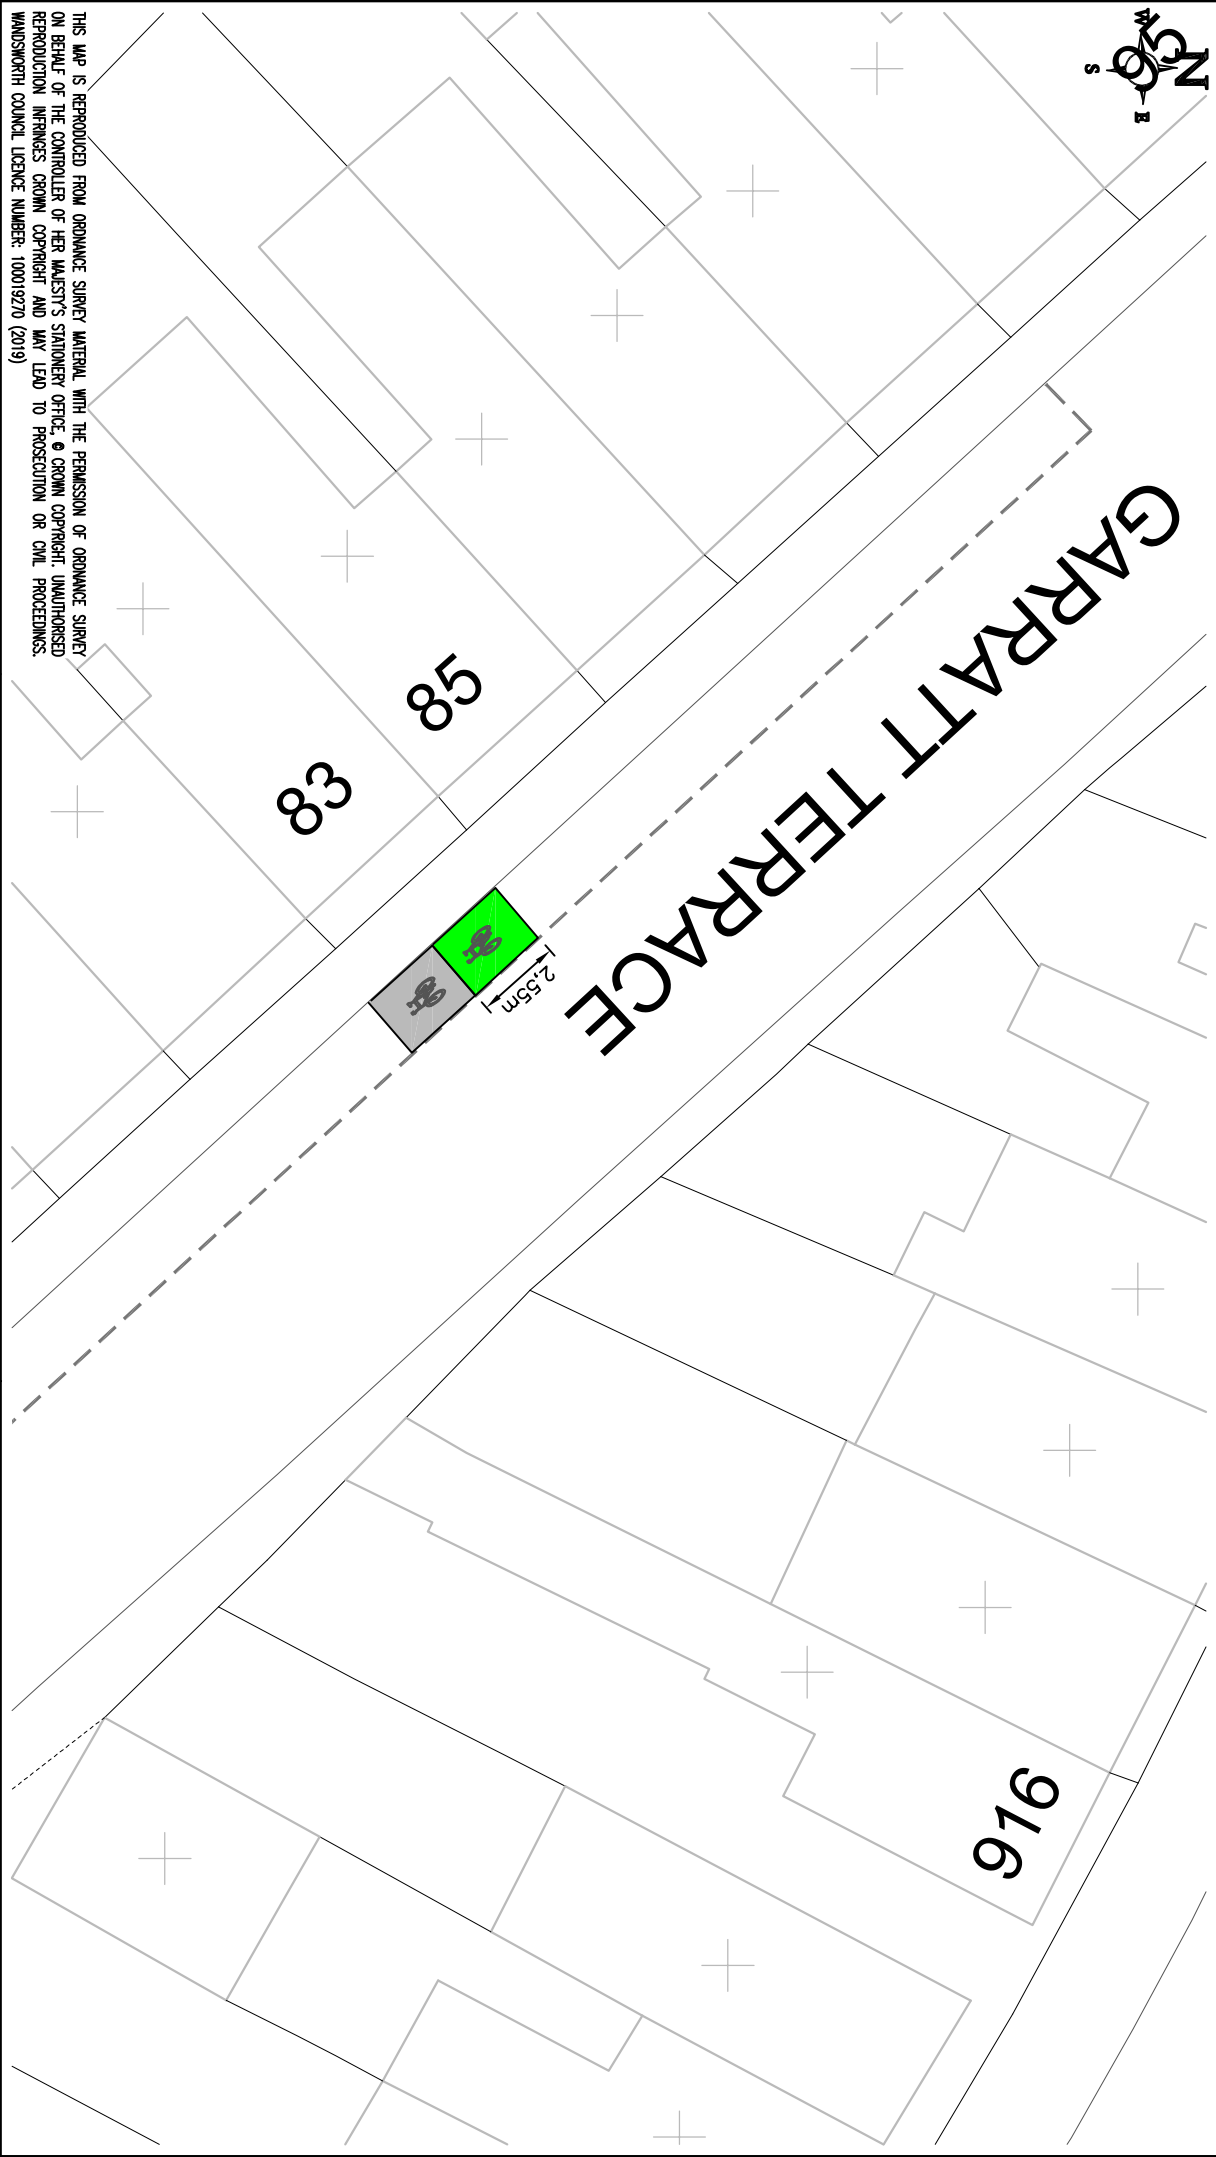

GARRATT TERRACE



THIS MAP IS REPRODUCED FROM ORDNANCE SURVEY MATERIAL WITH THE PERMISSION OF ORDNANCE SURVEY ON BEHALF OF THE CONTROLLER OF HER MAJESTY'S STATIONERY OFFICE. © CROWN COPYRIGHT. UNAUTHORISED REPRODUCTION INFRINGES CROWN COPYRIGHT AND MAY LEAD TO PROSECUTION OR CIVIL PROCEEDINGS. WANDSWORTH COUNCIL LICENCE NUMBER: 100019270 (2019)

- GENERAL NOTES:
1. THIS DRAWING TO BE READ IN CONJUNCTION WITH ALL RELEVANT ENGINEERS DRAWINGS & SPECIFICATIONS.
 2. DO NOT SCALE THIS DRAWING. ALL DRAWING IN METRES.

Project Title:

Bike Hangers

Drawing Title:

Garratt Terrace
Next to existing hangar (by number 83)



WANDSWORTH COUNCIL

ENVIRONMENTAL AND COMMUNITY SERVICES DEPARTMENT

TRAFFIC AND ENGINEERING
1ST FLOOR RAMORE HOUSE
FROMMORE COMPLEX
DORNAVY STREET
LONDON SW18 1EY

Scale @ A4:

NTS

Drawn By:

SW

Project No.:

Date:

June 21

Checked By:

Drawing No.:

Revision: