
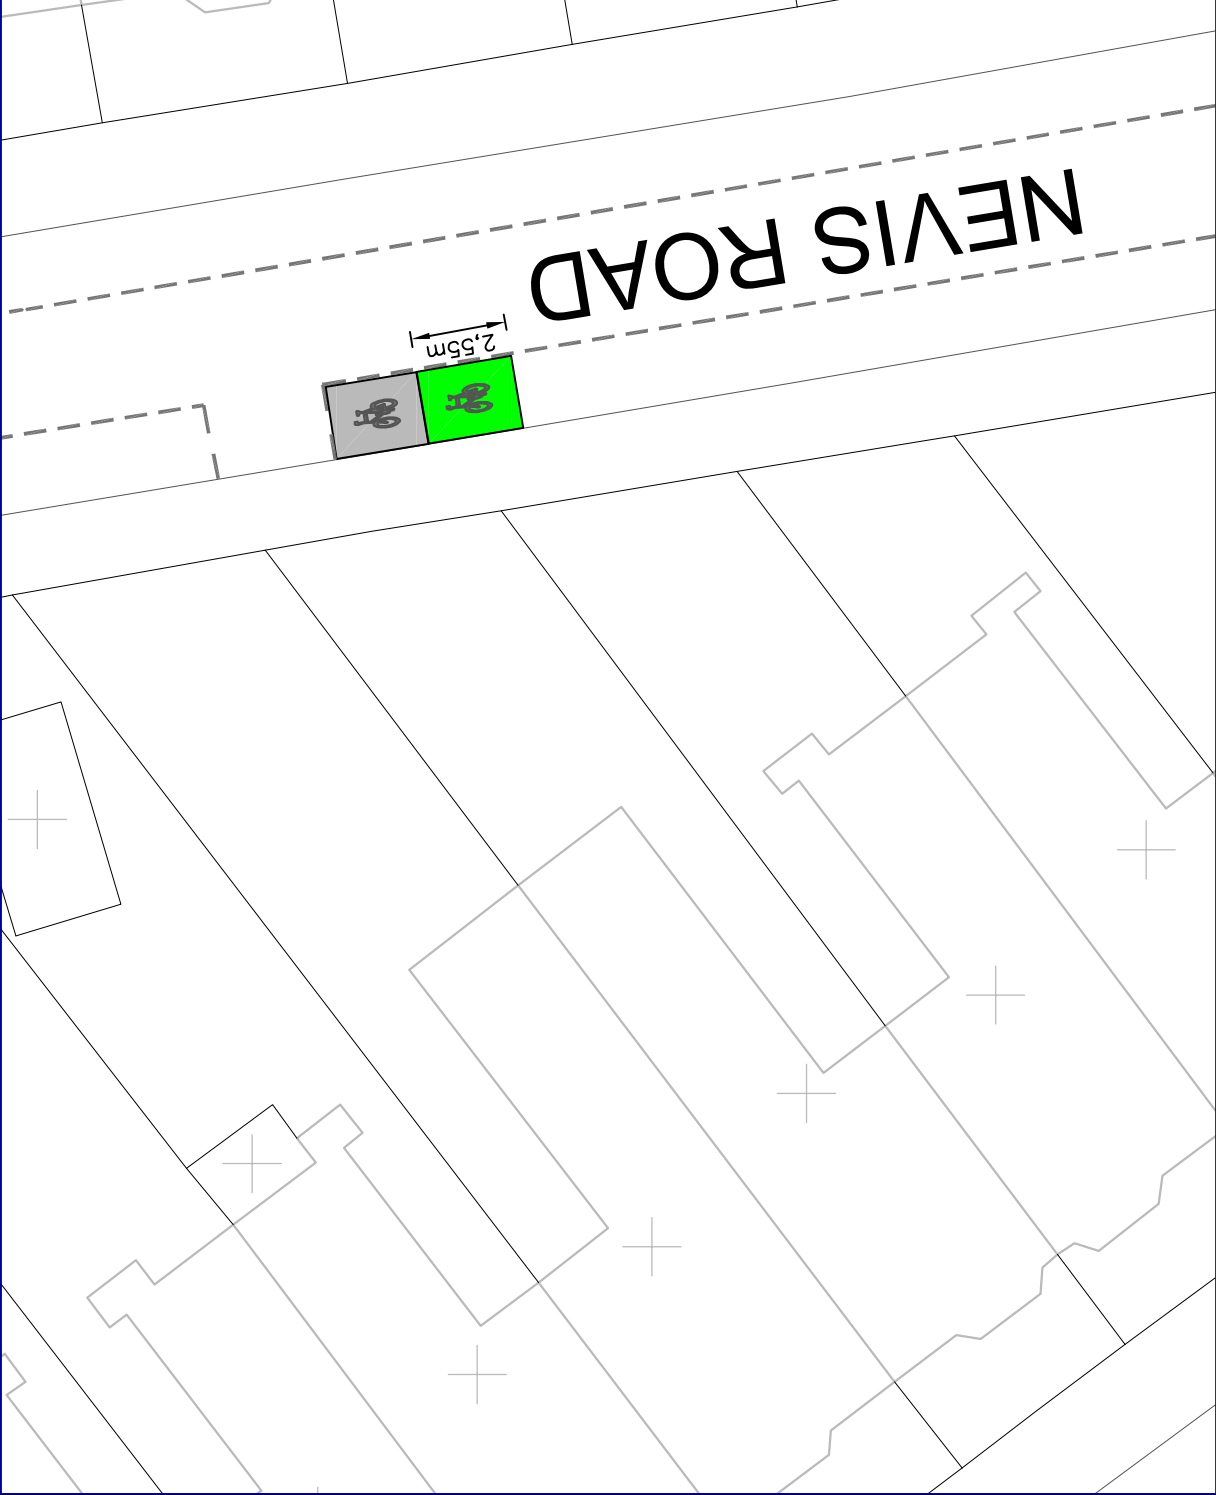


NEVIS ROAD

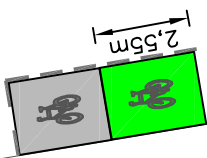

GENERAL NOTES:  
 1. THIS DRAWING TO BE READ IN CONJUNCTION WITH ALL RELEVANT ENGINEERS DRAWINGS & SPECIFICATIONS.  
 2. DO NOT SCALE THIS DRAWING. ALL DRAWING IN METRES.

THIS MAP IS REPRODUCED FROM ORDINANCE SURVEY MATERIAL WITH THE PERMISSION OF ORDINANCE SURVEY ON BEHALF OF THE CONTROLLER OF HER MAJESTY'S STATIONERY OFFICE. © CROWN COPYRIGHT. UNAUTHORISED REPRODUCTION INFRINGES CROWN COPYRIGHT AND MAY LEAD TO PROSECUTION OR CIVIL PROCEEDINGS. WANDSWORTH COUNCIL LICENCE NUMBER: 100019270 (2019)

Project Title:

Bike Hangers

Drawing Title:

Nevis Road  
Next to existing hangar

**Wandsworth**  
WANDSWORTH COUNCIL

ENVIRONMENTAL AND COMMUNITY SERVICES DEPARTMENT  
 TRAFFIC AND ENGINEERING  
 1ST FLOOR RAMORE HOUSE  
 FROMBIRE COMPLEX  
 DORNAVY STREET  
 LONDON SW18 1EY

Scale @ A4: NTS  
 Drawn By: SW  
 Date: June 21  
 Checked By:

Project No:  
 Drawing No:  
 Revision: