


**Proposed Bikehangar Location**

Placed in parking bay adjacent to the green space 5m back from junction with Himley Road.

Notes: Hangar to open onto the footway.

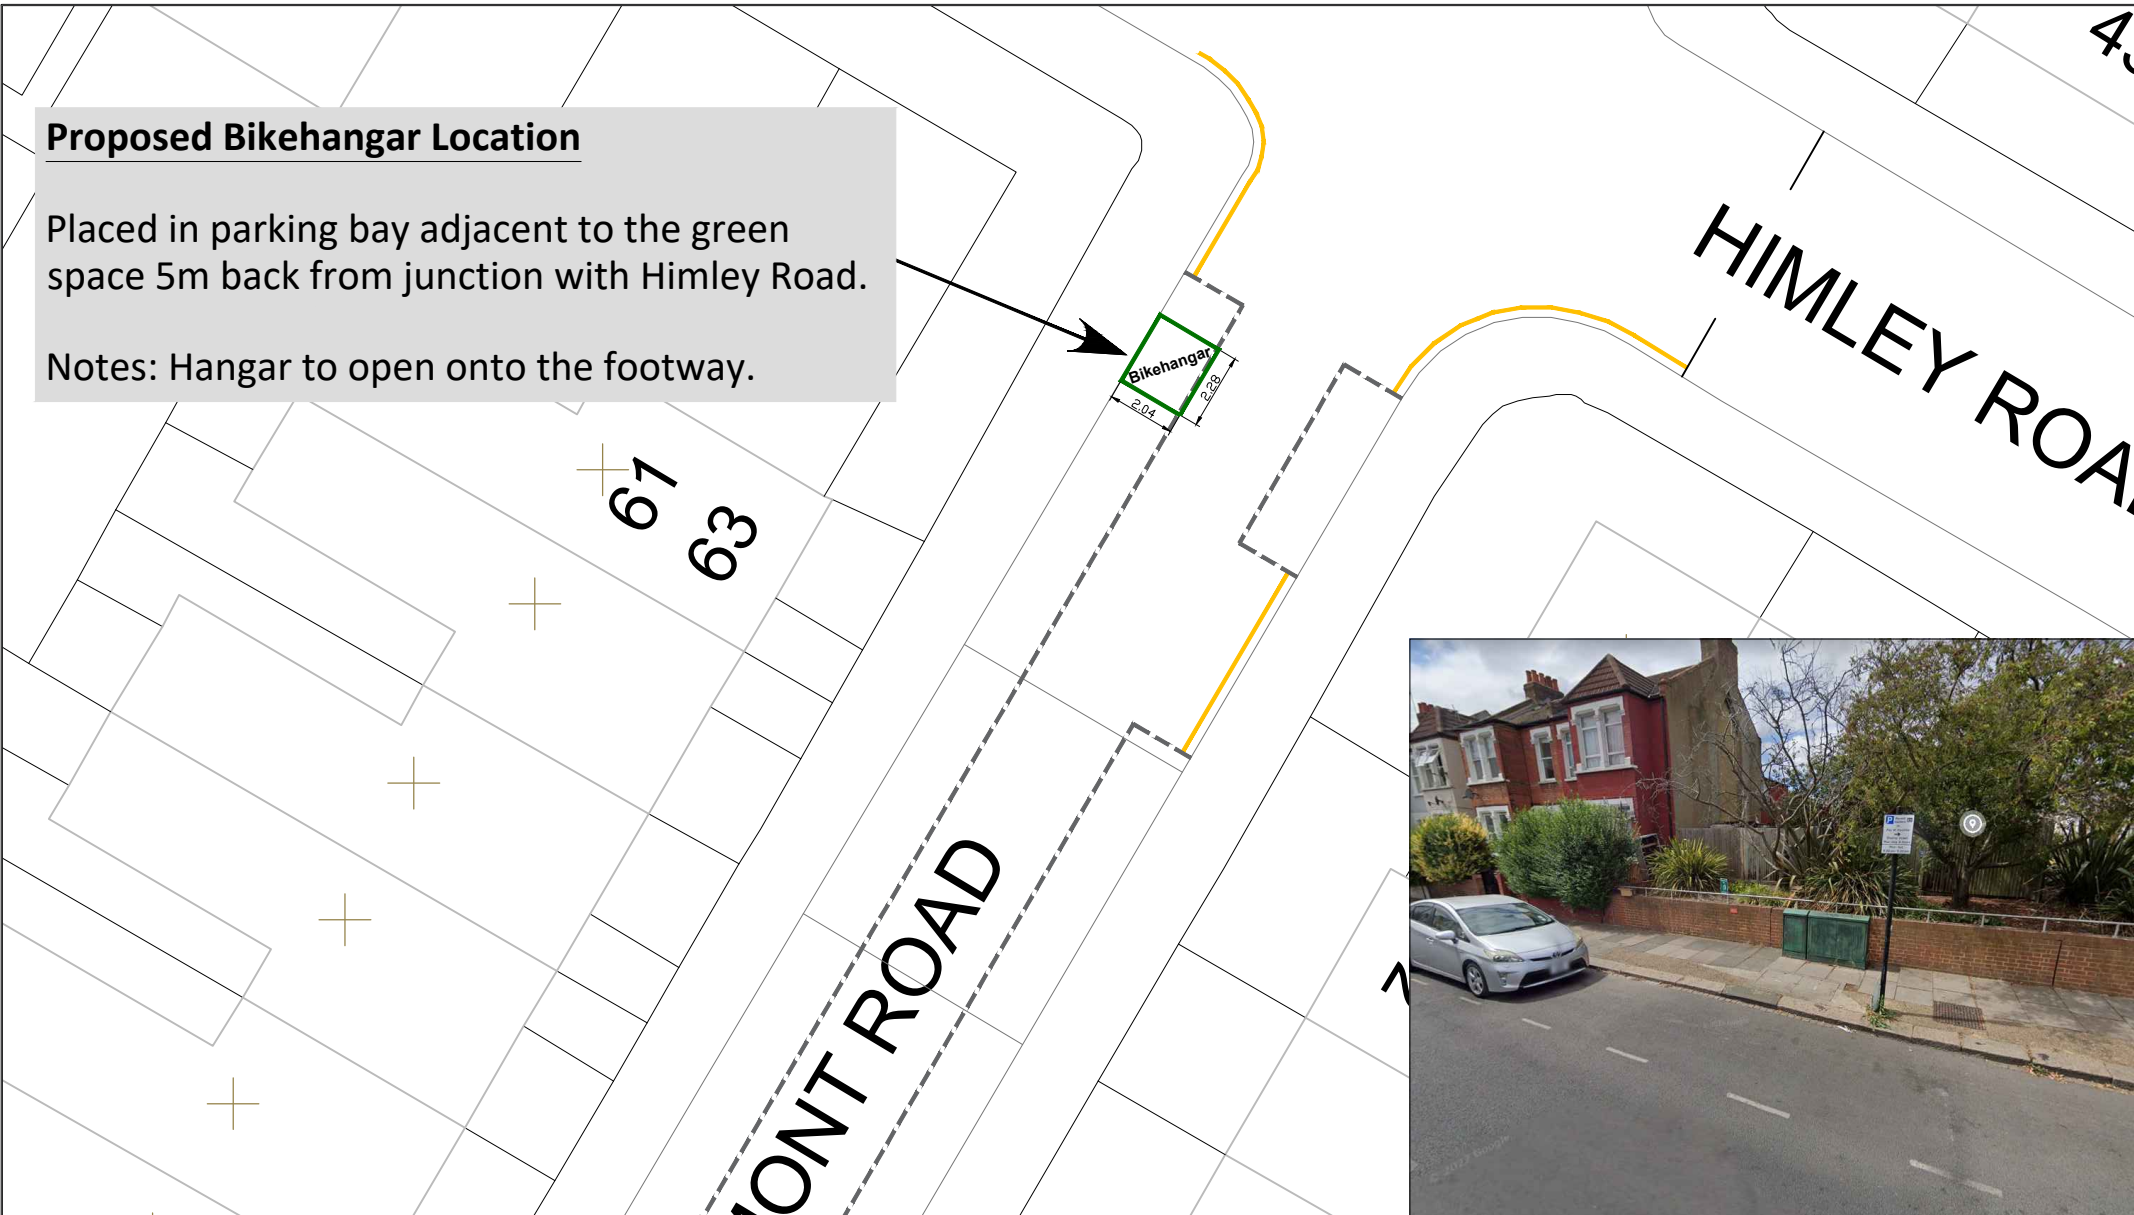

**GENERAL NOTES:**

- THIS DRAWING IS TO BE READ IN CONJUNCTION WITH ALL RELEVANT ENGINEERS DRAWINGS & SPECIFICATIONS.
- DO NOT SCALE THIS DRAWING. ALL DRAWING IN METRES.

Project Title: **Bikehangar Consultation**

Drawing Title: **Charlmont Road**

**RICHMOND AND WANDSWORTH COUNCILS**

ENVIRONMENT AND COMMUNITY SERVICES DEPARTMENT

THIS MAP IS REPRODUCED FROM ORDNANCE SURVEY MATERIAL WITH THE PERMISSION OF ORDNANCE SURVEY ON BEHALF OF THE CONTROLLER OF HER MAJESTY'S STATIONERY OFFICE, © CROWN COPYRIGHT. UNAUTHORISED REPRODUCTION INFRINGES CROWN COPYRIGHT AND MAY LEAD TO PROSECUTION OR CIVIL PROCEEDINGS. WANDSWORTH COUNCIL LICENCE NUMBER: 100019270 (2016)

Scale @ A4: **NTS**

Date: **20/02/23**

Drawn By: **CB**

Checked By: **MT**

Project No: **-**

Drawing No:

Revision: