
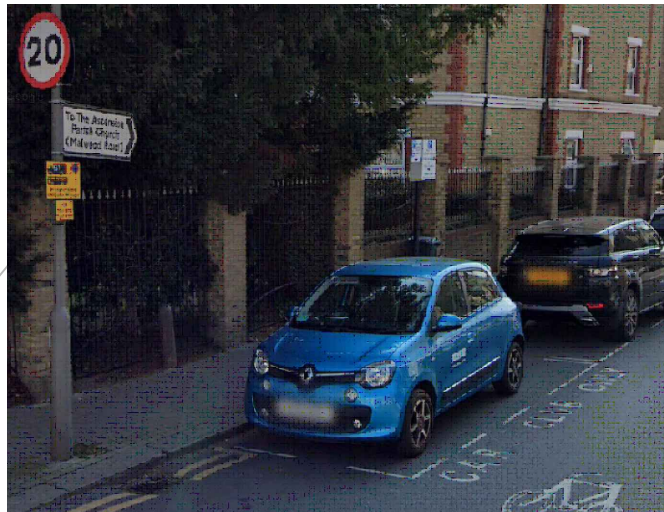


Proposed Bikehangar Location

Placed in car club bay near junction with Nightingale Lane.

Notes: Hangar to open onto the footway.

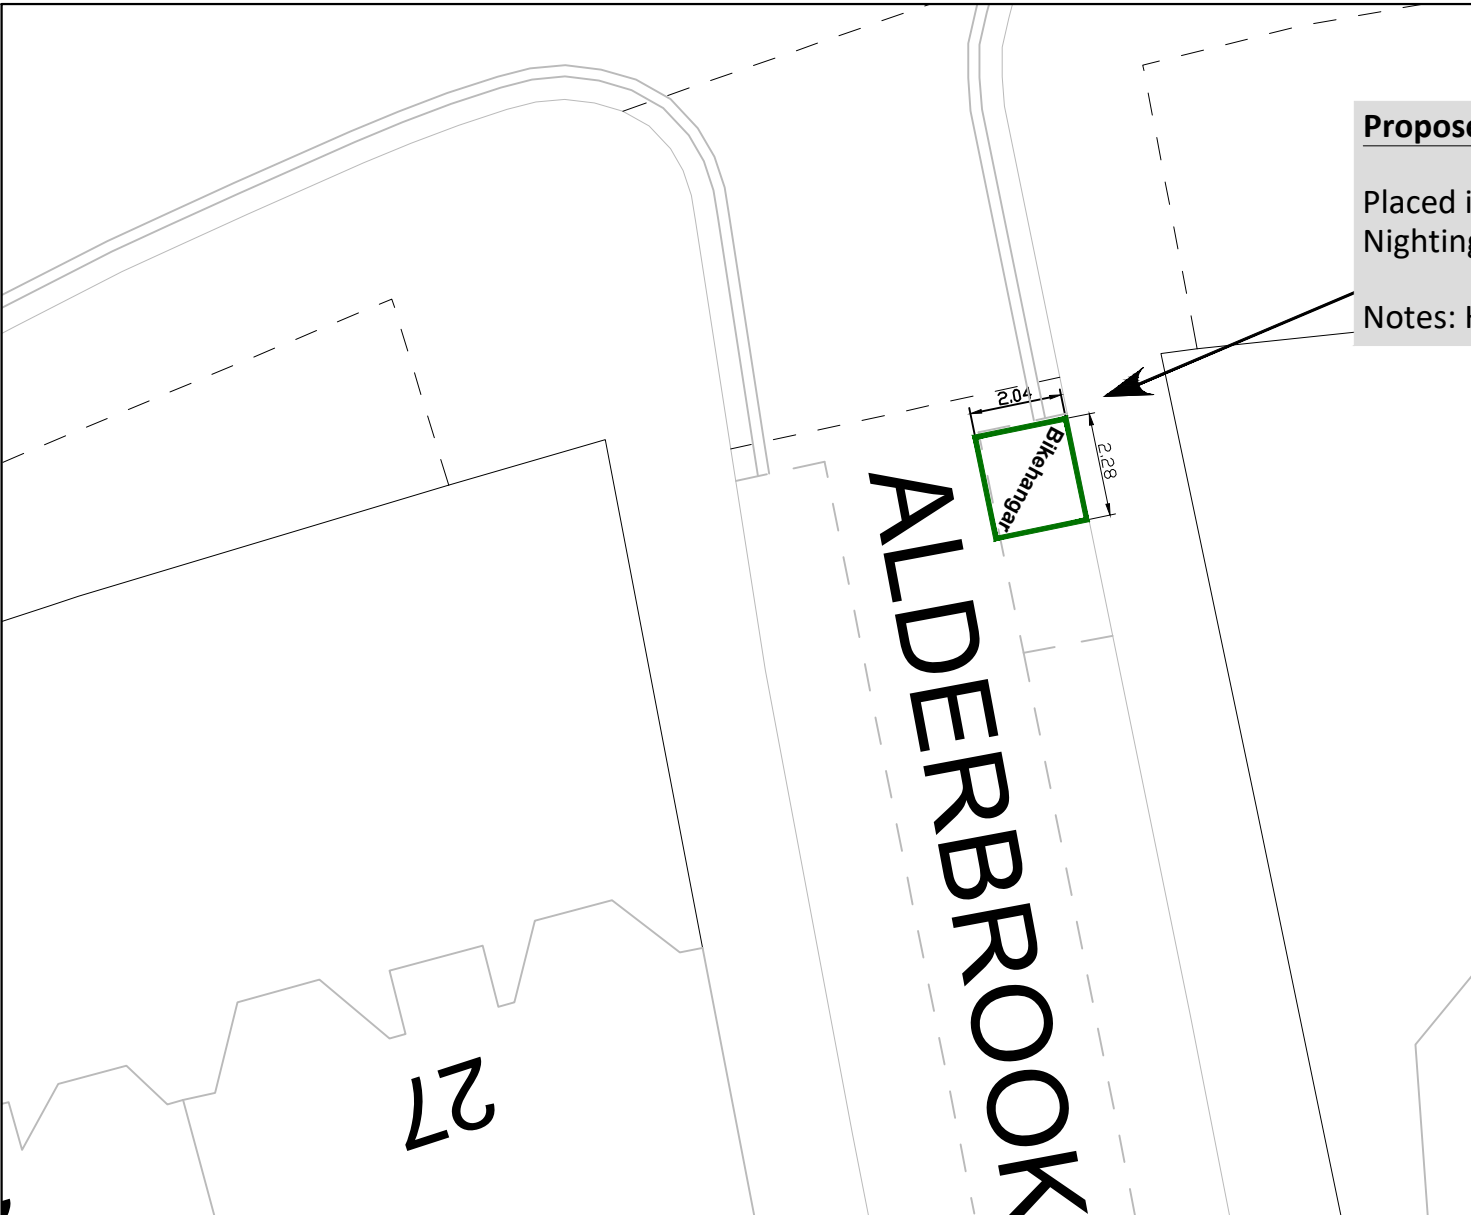


GENERAL NOTES:

- THIS DRAWING TO BE READ IN CONJUNCTION WITH ALL RELEVANT ENGINEERS DRAWINGS & SPECIFICATIONS.
- DO NOT SCALE THIS DRAWING. ALL DRAWING IN METRES.


THIS MAP IS REPRODUCED FROM ORDNANCE SURVEY MATERIAL WITH THE PERMISSION OF ORDNANCE SURVEY ON BEHALF OF THE CONTROLLER OF HER MAJESTY'S STATIONERY OFFICE, © CROWN COPYRIGHT. UNAUTHORISED REPRODUCTION INFRINGES CROWN COPYRIGHT AND MAY LEAD TO PROSECUTION OR CIVIL PROCEEDINGS. WANDSWORTH COUNCIL LICENCE NUMBER: 100019270 (2016)

Project Title: **Bikehangar Consultation**

Drawing Title: **Alderbrook Road**



RICHMOND AND WANDSWORTH COUNCILS



Scale: A4:	NTS	Drawn By:	CB
Date:	May 24	Checked By:	MT
Project No:		-	

ENVIRONMENT AND
COMMUNITY
SERVICES DEPARTMENT

Drawing No:
Revision: