
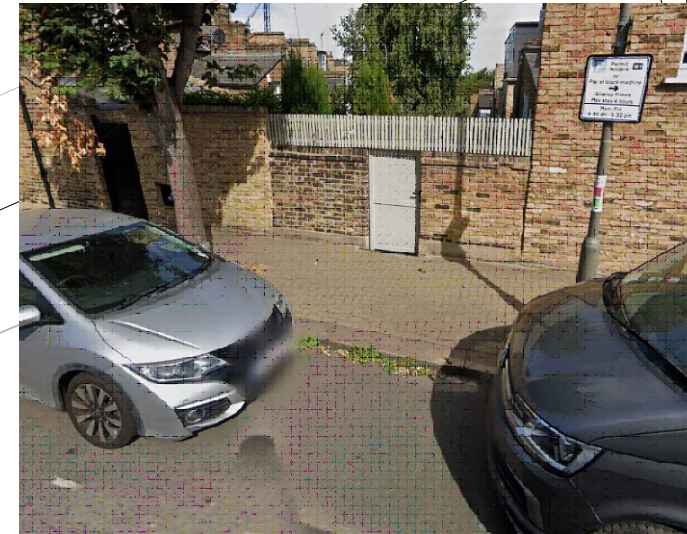


Proposed Bikehangar Location

Placed in parking bay opposite 10 Dighton Road, adjacent to the flank wall of 60 Bramford Road.

Notes: Hangar to open onto the footway.

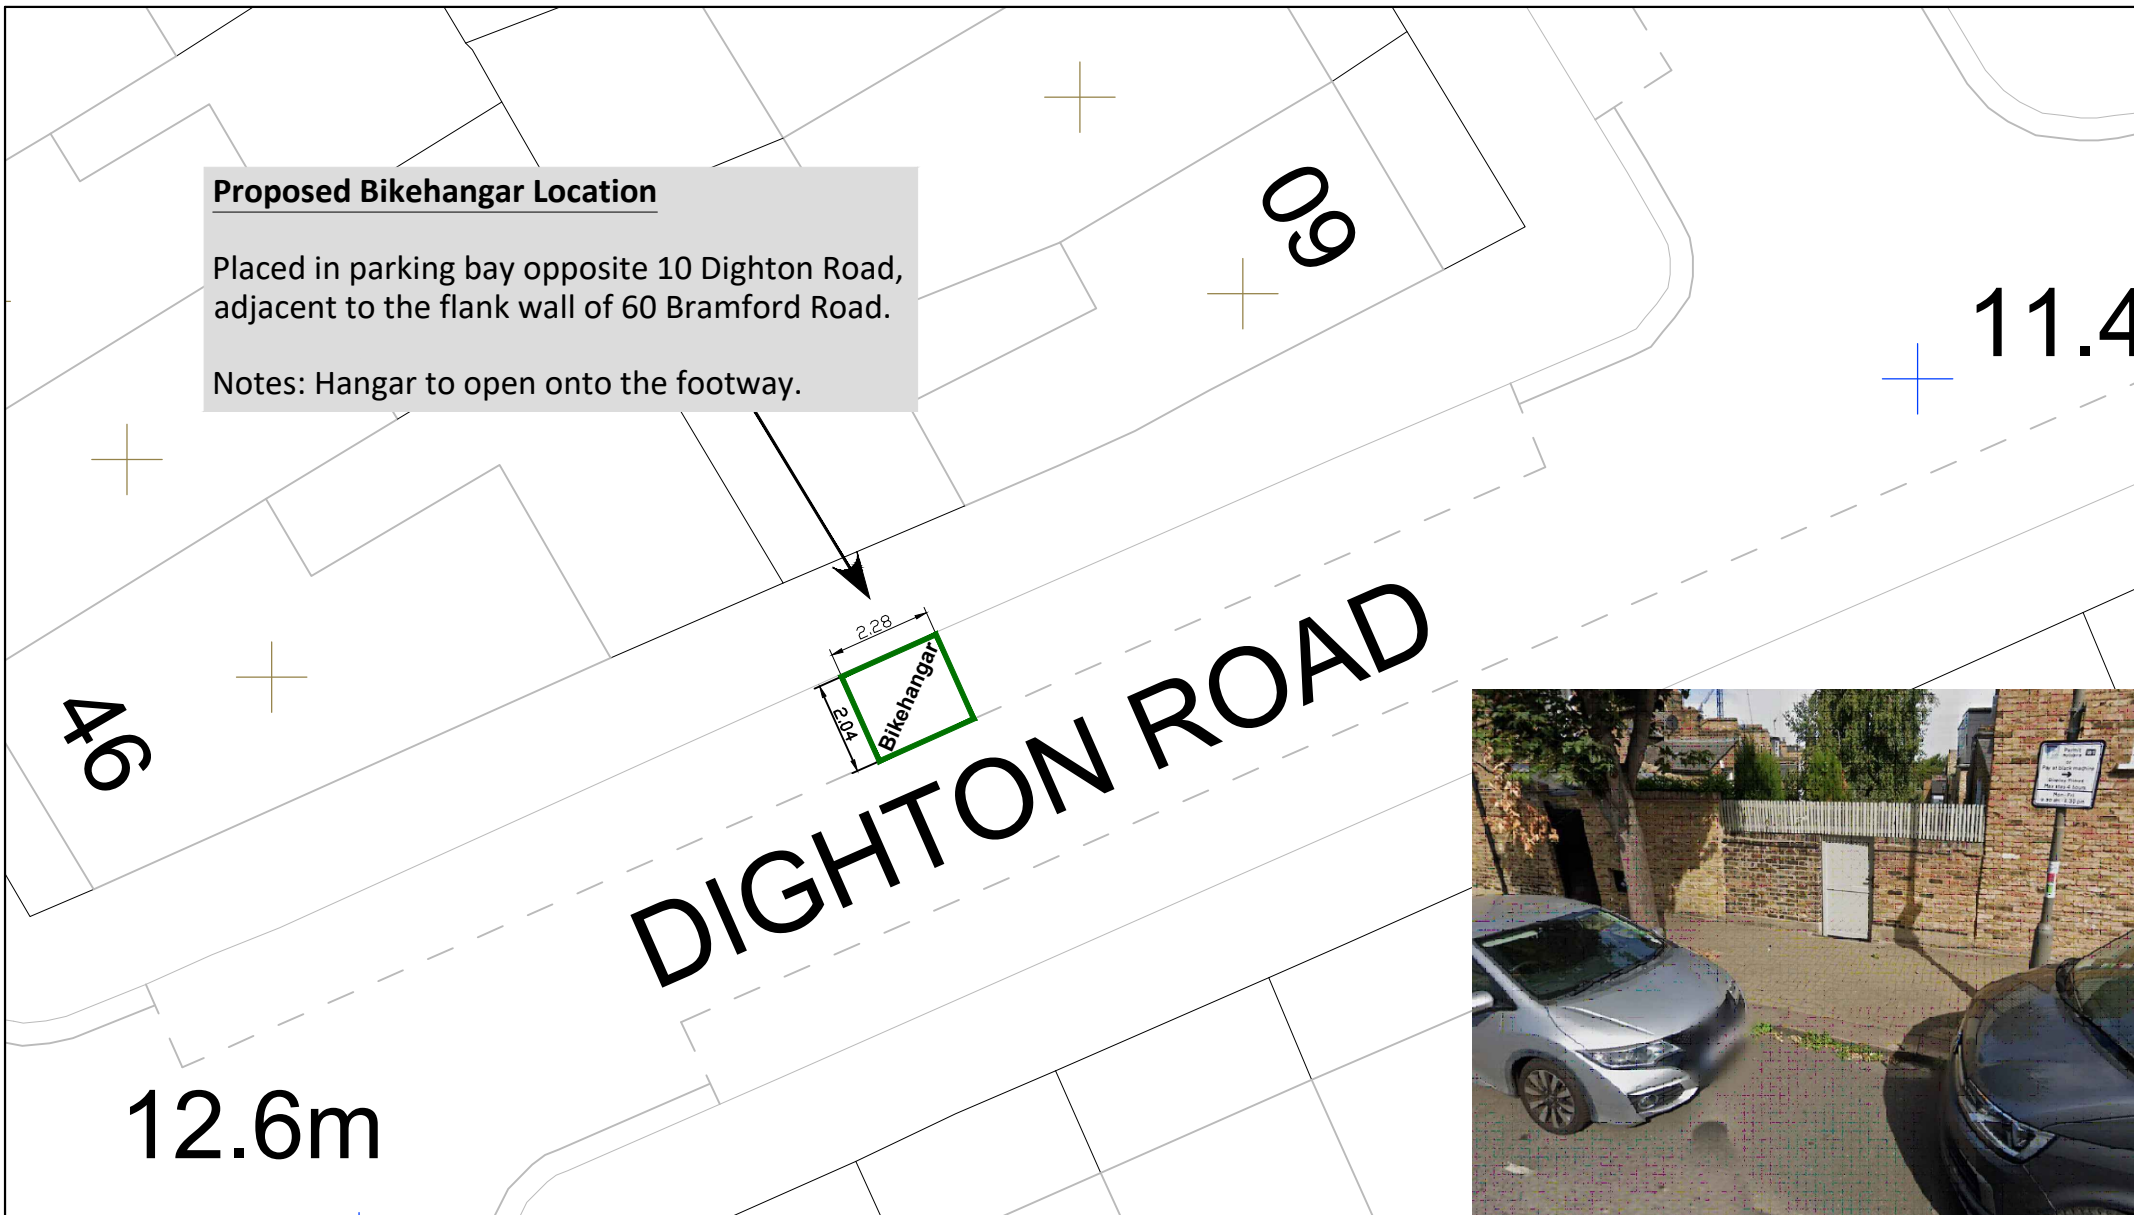

GENERAL NOTES:
 1. THIS DRAWING TO BE READ IN CONJUNCTION WITH ALL RELEVANT ENGINEERS DRAWINGS & SPECIFICATIONS.
 2. DO NOT SCALE THIS DRAWING. ALL DRAWING IN METRES.

Project Title: Bikehangar Consultation

The block contains the logos for the London Borough of Richmond-upon-Thames and Wandsworth. Below the logos, it reads 'RICHMOND AND WANDSWORTH COUNCILS'. The Wandsworth logo includes the text 'THE NEIGHBOURHOOD' above a stylized tree icon.

ENVIRONMENT AND COMMUNITY SERVICES DEPARTMENT

THIS MAP IS REPRODUCED FROM ORDNANCE SURVEY MATERIAL WITH THE PERMISSION OF ORDNANCE SURVEY ON BEHALF OF THE CONTROLLER OF HER MAJESTY'S STATIONERY OFFICE, © CROWN COPYRIGHT. UNAUTHORISED REPRODUCTION INFRINGES CROWN COPYRIGHT AND MAY LEAD TO PROSECUTION OR CIVIL PROCEEDINGS. WANDSWORTH COUNCIL LICENCE NUMBER: 100019270 (2016)

Drawing Title: Dighton Road

Scale @ A4: NTS	Drawn By: CB	Project No:	Drawing No:
Date: June 24	Checked By: MT	-	Revision: