


**Proposed Bikehangar Location**

Placed in parking space adjacent to side wall of No 2, next to drain.

Notes: Hangar to open onto the footway.

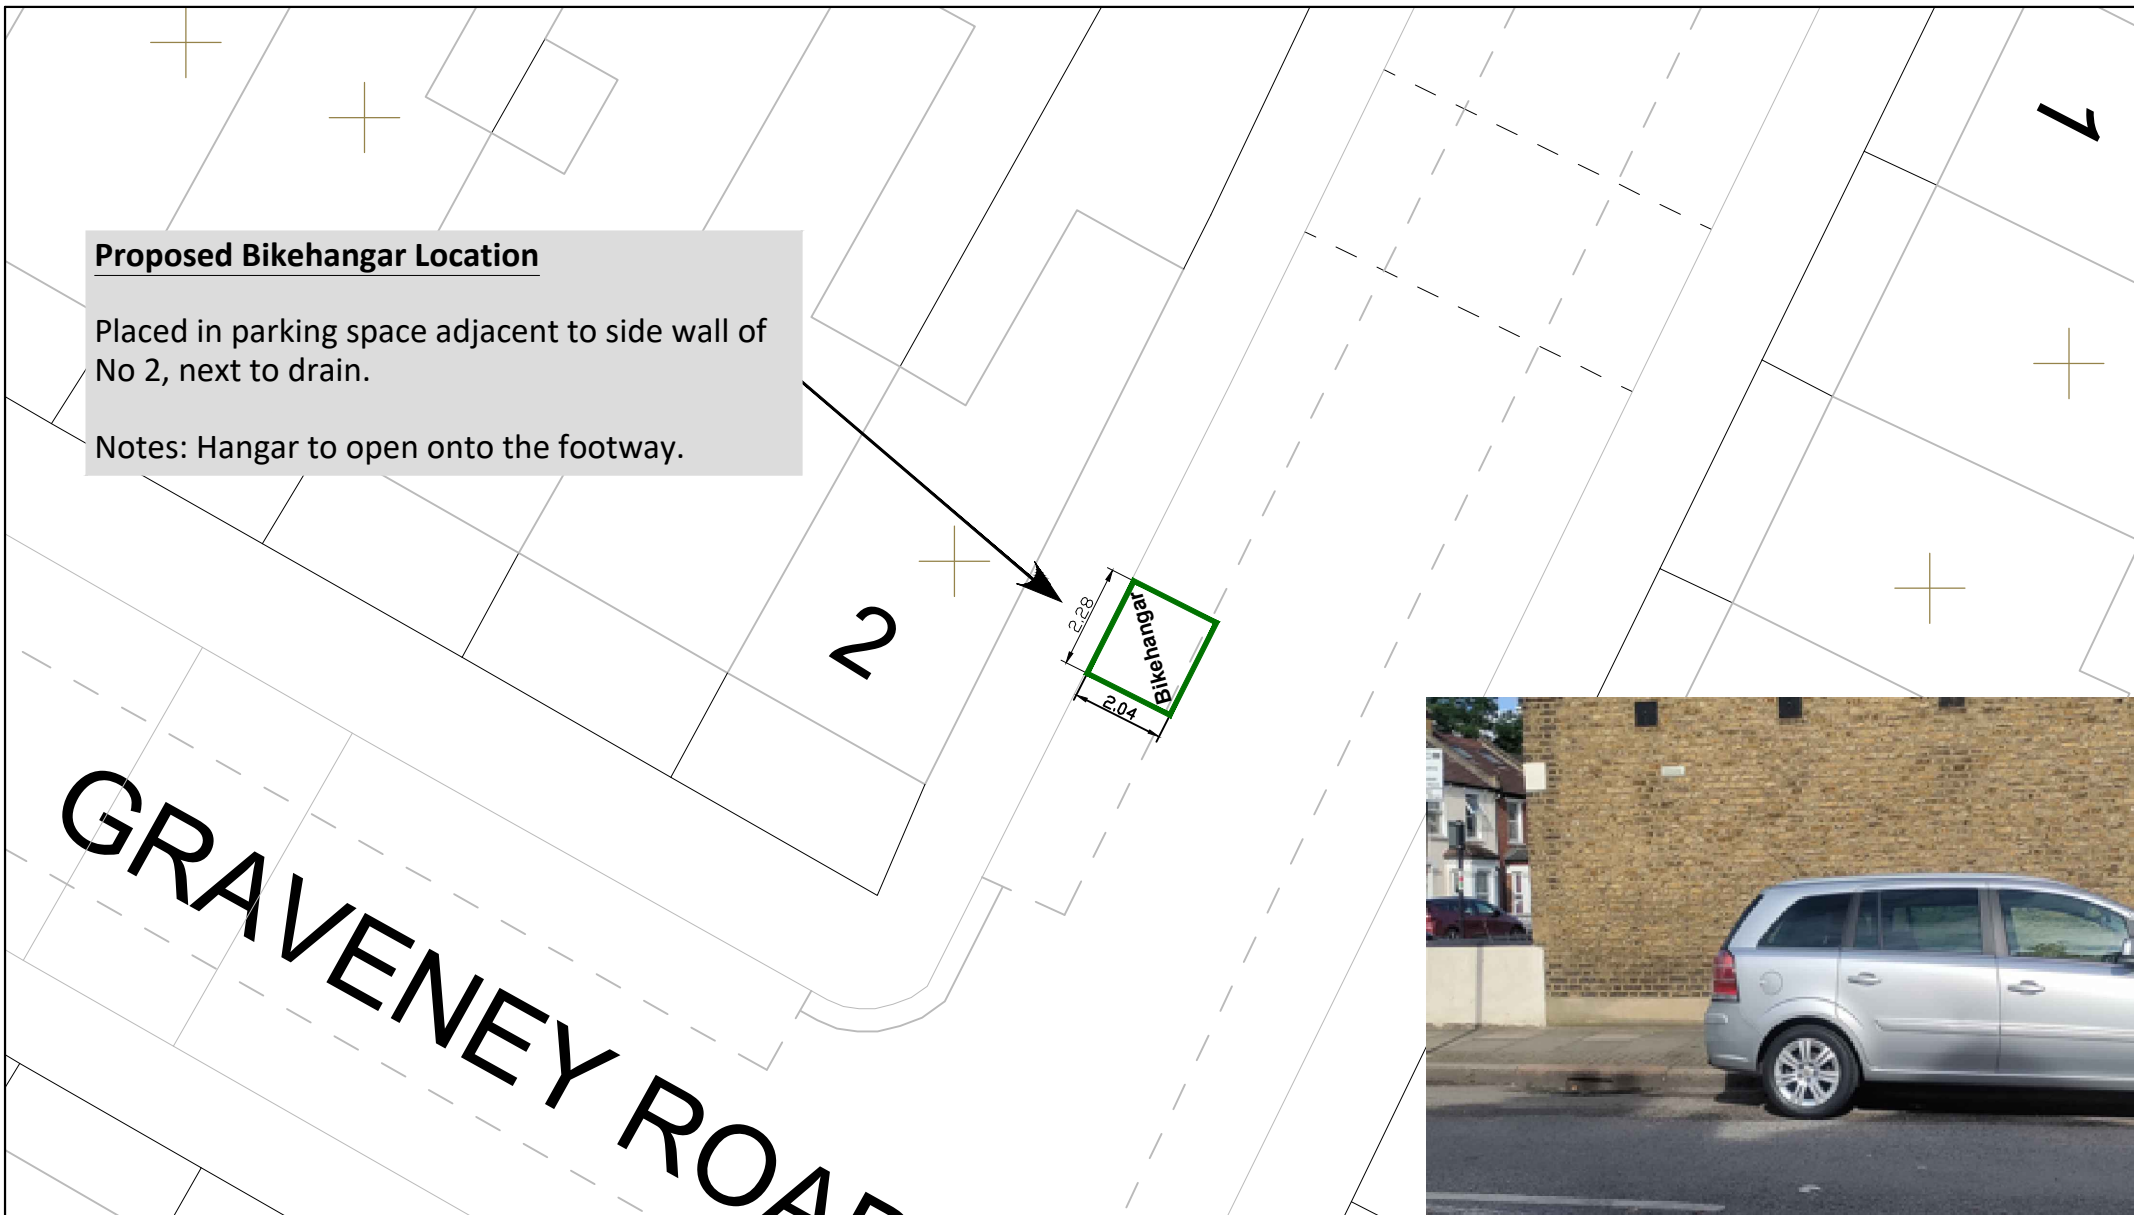

**GENERAL NOTES:**  
 1. THIS DRAWING TO BE READ IN CONJUNCTION WITH ALL RELEVANT ENGINEERS DRAWINGS & SPECIFICATIONS.  
 2. DO NOT SCALE THIS DRAWING. ALL DRAWING IN METRES.

Project Title: **Bikehangar Consultation**

THIS MAP IS REPRODUCED FROM ORDNANCE SURVEY MATERIAL WITH THE PERMISSION OF ORDNANCE SURVEY ON BEHALF OF THE CONTROLLER OF HER MAJESTY'S STATIONERY OFFICE, © CROWN COPYRIGHT. UNAUTHORISED REPRODUCTION INFRINGES CROWN COPYRIGHT AND MAY LEAD TO PROSECUTION OR CIVIL PROCEEDINGS. WANDSWORTH COUNCIL LICENCE NUMBER: 100019270 (2016)

Drawing Title: **Graveney Road**

|   |                       |   |             |
|---|-----------------------|---|-------------|
|   |                       | ENVIRONMENT AND COMMUNITY SERVICES DEPARTMENT |             |
| <b>RICHMOND AND WANDSWORTH COUNCILS</b> |                       |   |             |
| Scale @ A4: <b>NTS</b>                  | Drawn By: <b>CB</b>   | Project No:                                   | Drawing No: |
| Date: <b>June 24</b>                    | Checked By: <b>MT</b> | -   | Revision:   |