


Proposed Bikehangar Location

Placed in motorcycle bay adjacent to Veronica Lodge.

Notes: Hangar to open onto the footway.

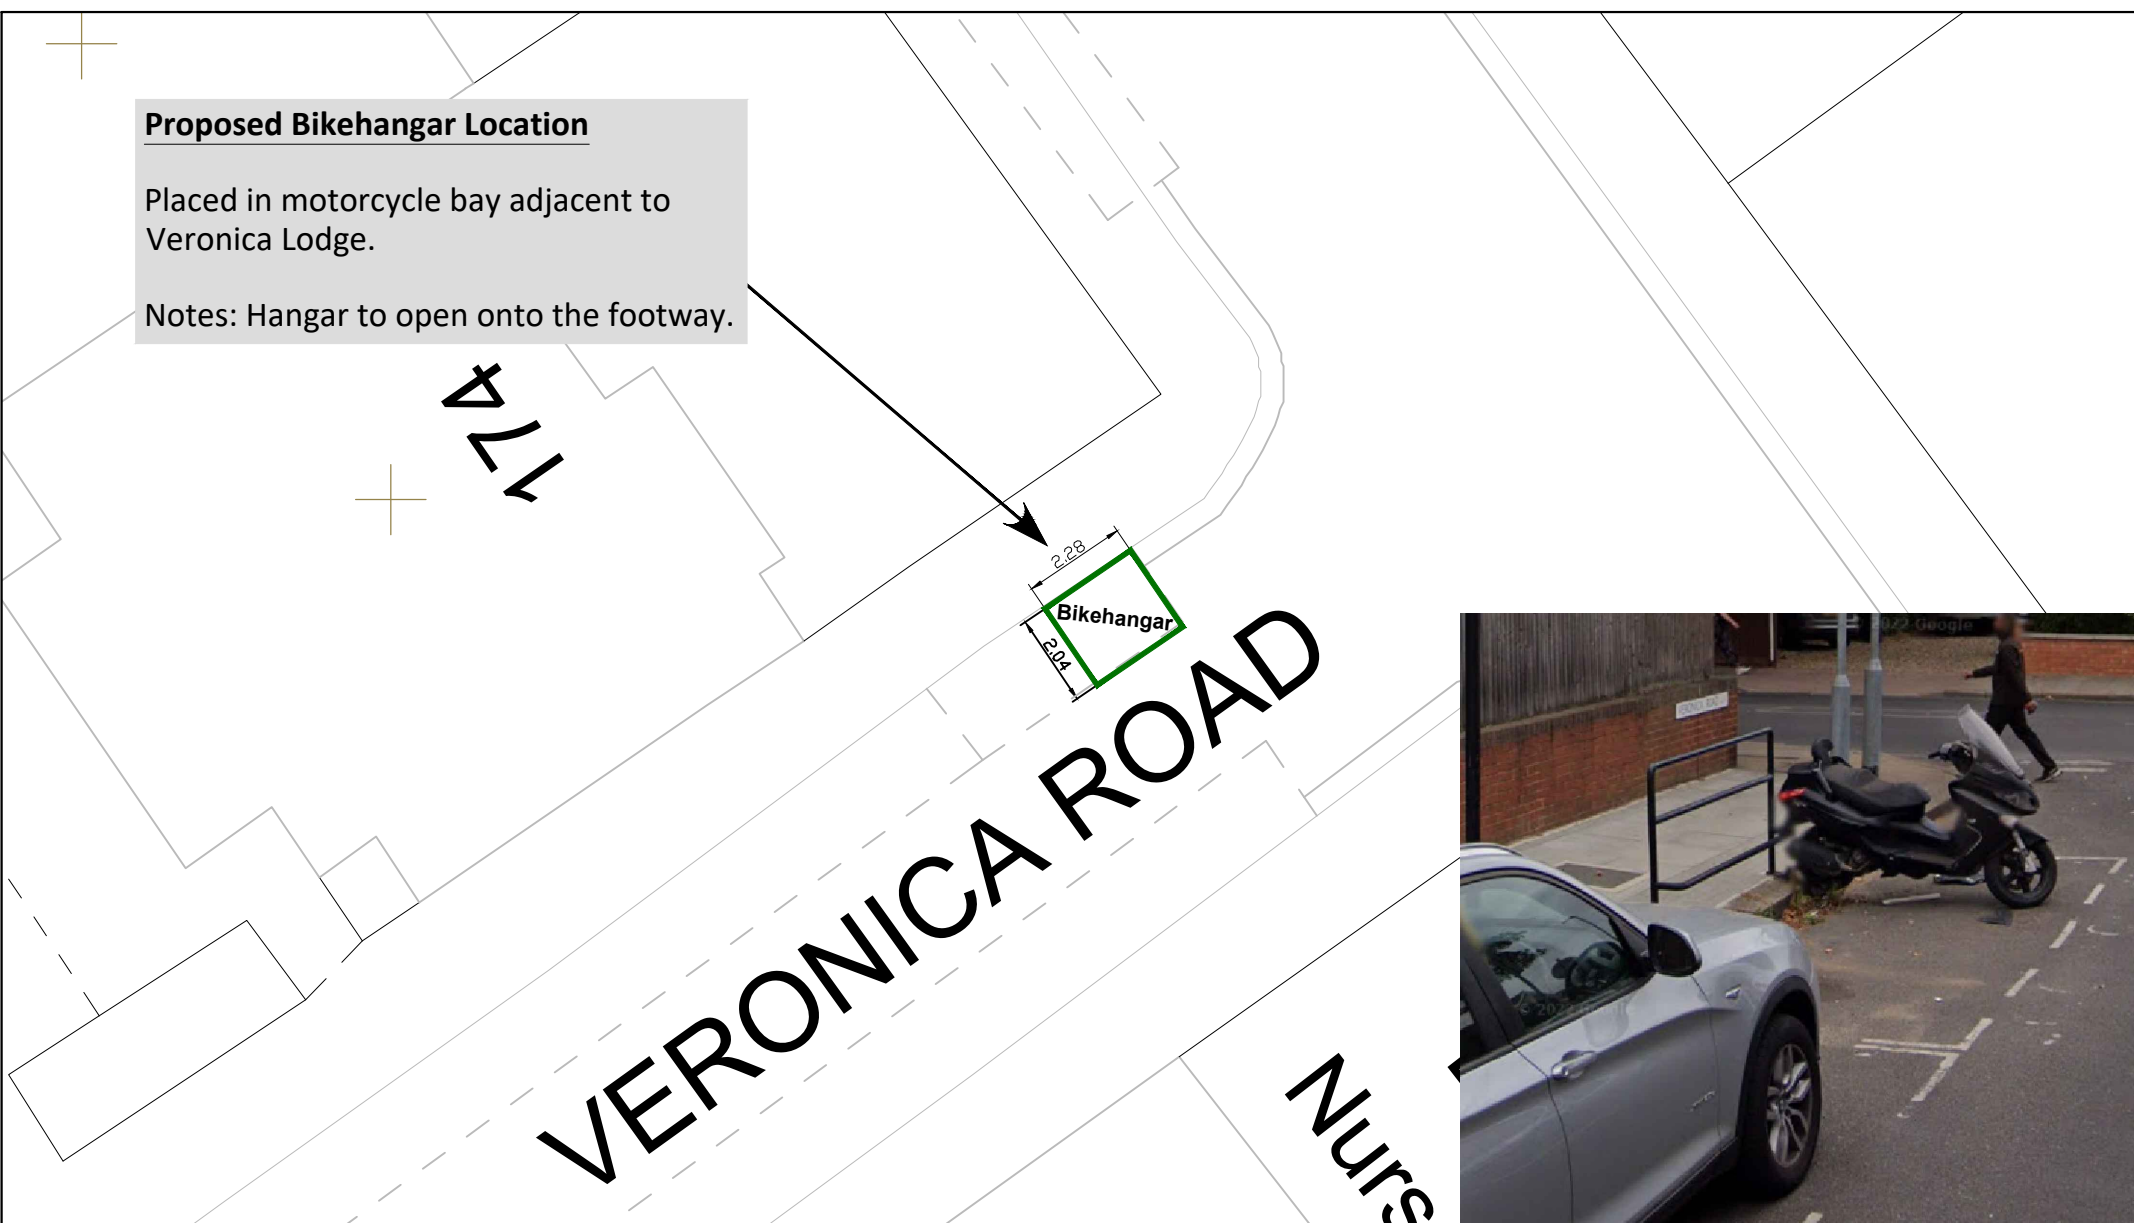

GENERAL NOTES:

- THIS DRAWING TO BE READ IN CONJUNCTION WITH ALL RELEVANT ENGINEERS DRAWINGS & SPECIFICATIONS.
- DO NOT SCALE THIS DRAWING. ALL DRAWING IN METRES.

THIS MAP IS REPRODUCED FROM ORDNANCE SURVEY MATERIAL WITH THE PERMISSION OF ORDNANCE SURVEY ON BEHALF OF THE CONTROLLER OF HER MAJESTY'S STATIONERY OFFICE, © CROWN COPYRIGHT. UNAUTHORISED REPRODUCTION INFRINGES CROWN COPYRIGHT AND MAY LEAD TO PROSECUTION OR CIVIL PROCEEDINGS. WANDSWORTH COUNCIL LICENCE NUMBER: 100019270 (2016)

Project Title: **Bikehangar Consultation**

Drawing Title: **Veronica Road**

RICHMOND AND WANDSWORTH COUNCILS

Scale: A4: **NTS** Drawn By: **CB** Project No: **-**

Date: **May 24** Checked By: **MT**

ENVIRONMENT AND COMMUNITY SERVICES DEPARTMENT

Drawing No: **-**

Revision: **-**