
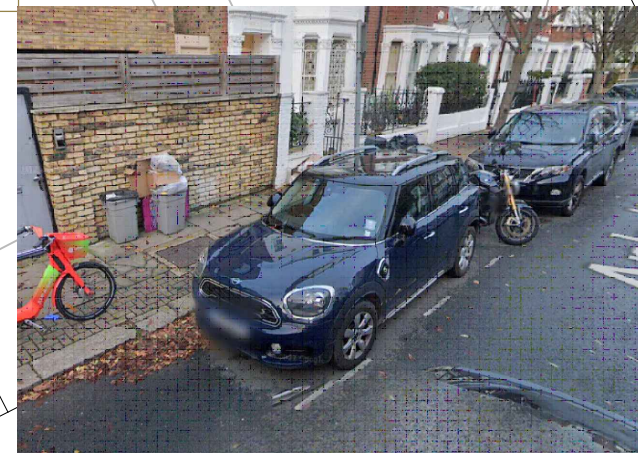


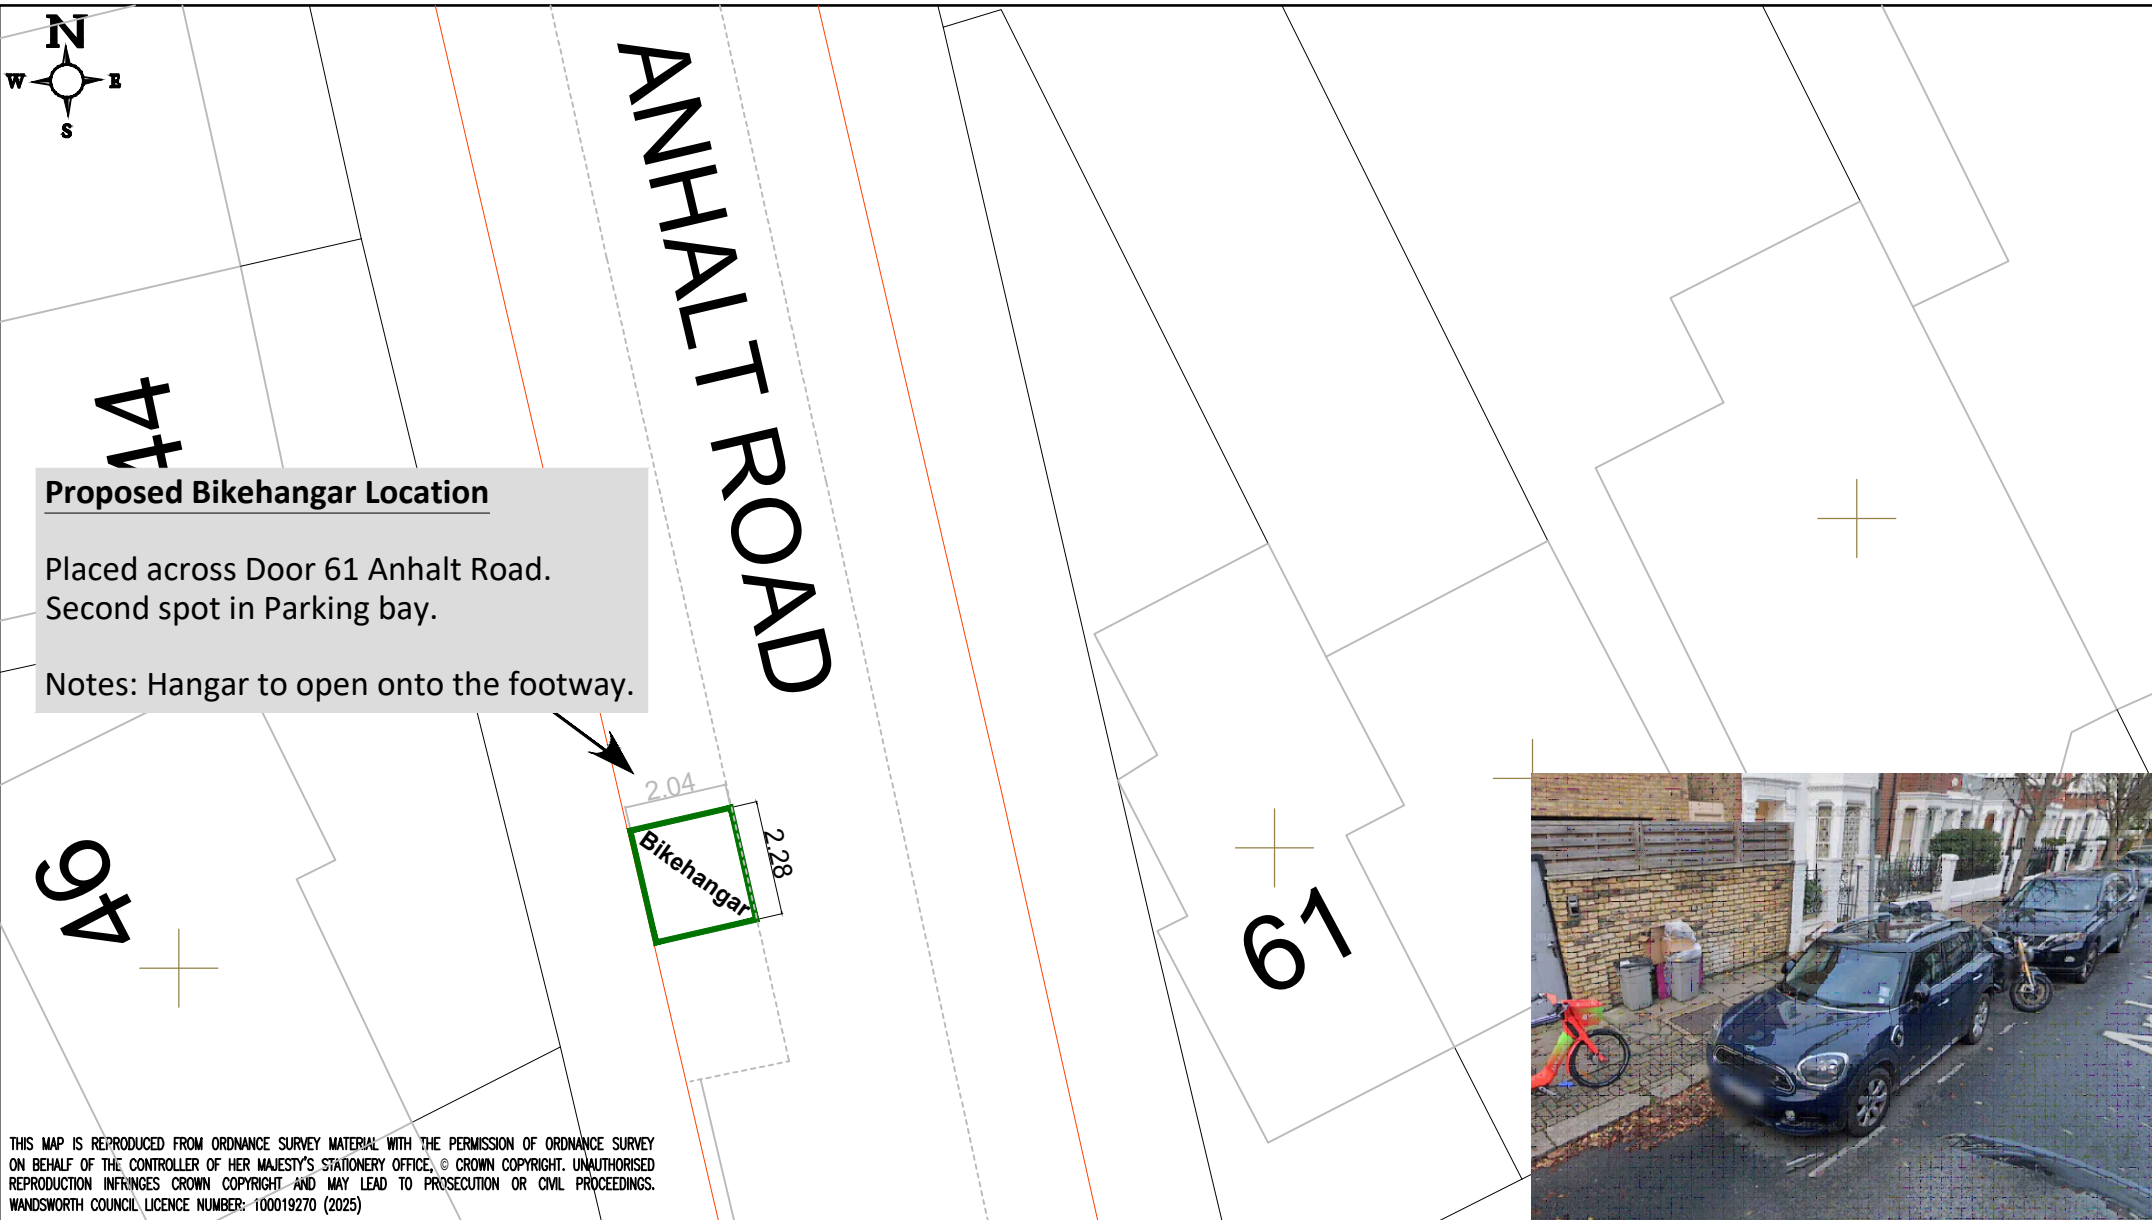

GENERAL NOTES: 1. THIS DRAWING TO BE READ IN CONJUNCTION WITH ALL RELEVANT ENGINEERS DRAWINGS & SPECIFICATIONS. 2. DO NOT SCALE THIS DRAWING. ALL DRAWING IN METRES.				Project Title: Bikehanger Consultation		 Wandsworth		ENVIRONMENT AND COMMUNITY SERVICES DEPARTMENT	
Drawing Title: 59 Anhalt Road									
-				Scale @ A4:	Drawn By:	MCM	Project No:	Drawing No:	
-				Date:	Checked By:			Revision:	